


TAFELKOP 270 IS  
Portion R

Fallen Willow to removed or trimmed

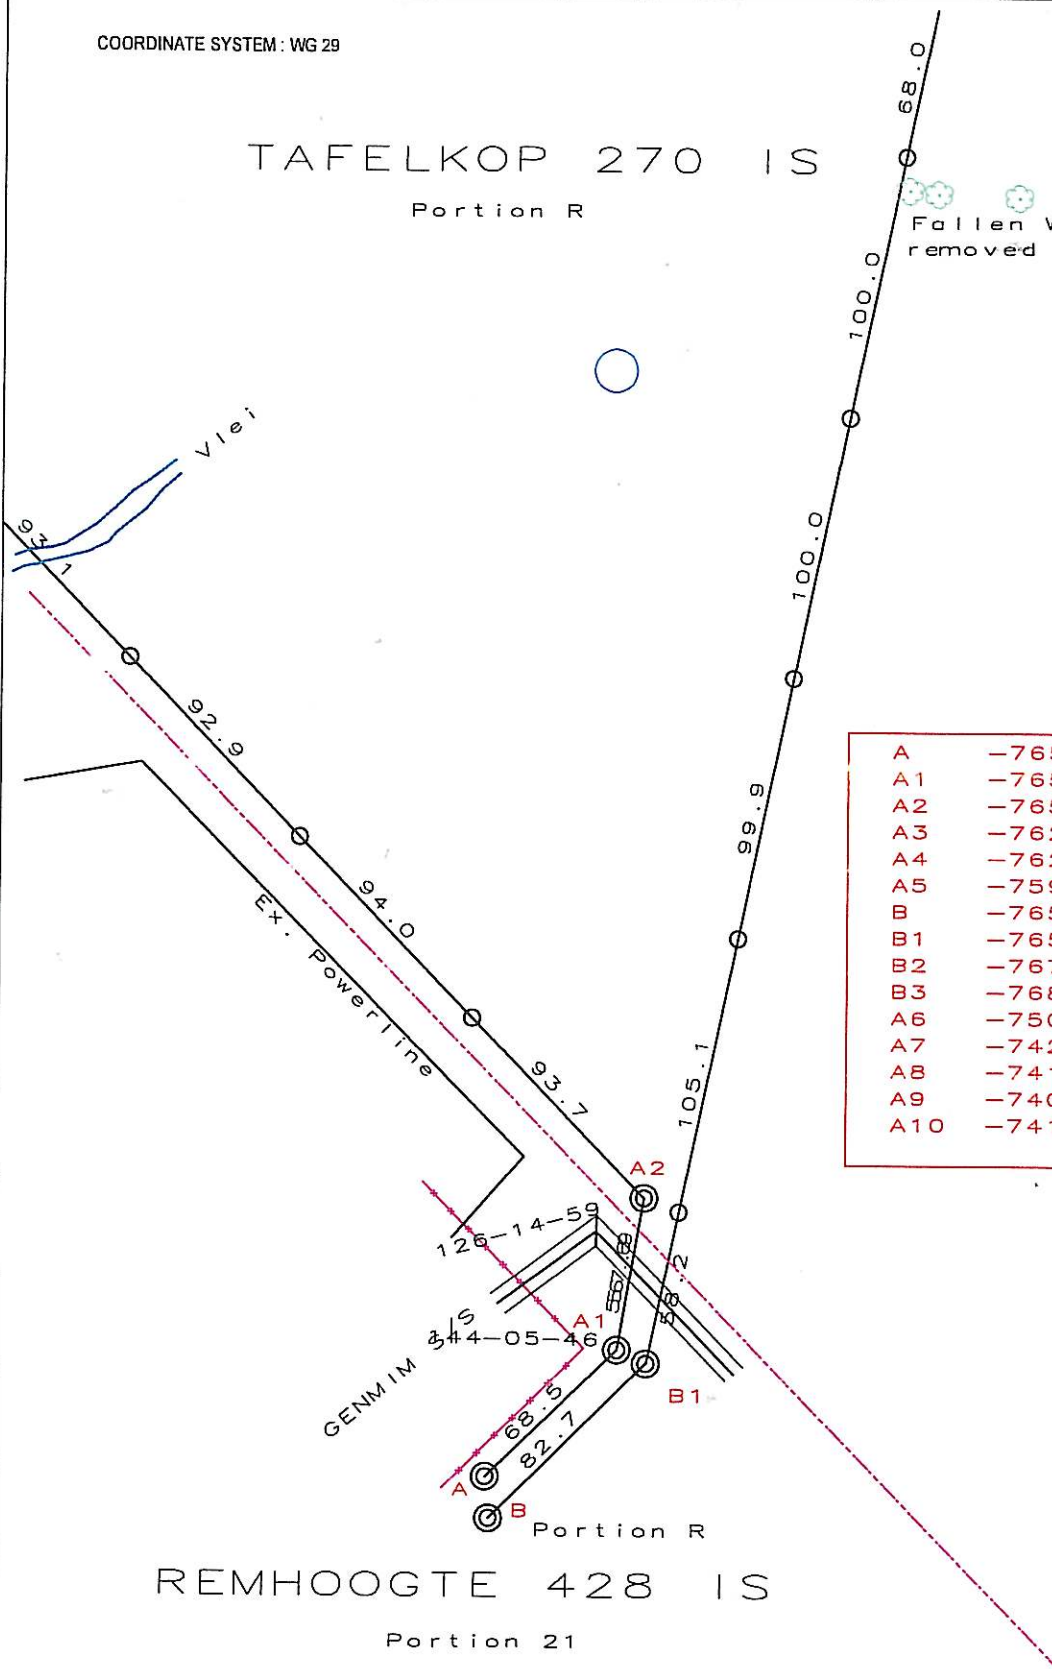

A	-76528	2930878
A1	-76577	2930830
A2	-76587	2930773
A3	-76262	2930437
A4	-76220	2930441
A5	-75985	2930196
B	-76529	2930894
B1	-76588	2930835
B2	-76709	2930252
B3	-76832	2929768
A6	-75046	2930882
A7	-74277	2931439
A8	-74119	2931292
A9	-74032	2931358
A10	-74101	2931517

REMHOOGTE 428 IS  
Portion 21

NAME

Drawn by: M J van Loggerenberg

Date: 24-04-2013

Surveyed by: M J van Loggerenberg 0824450039

T-Off Pole no: GENMIM S/S


11kV Line

4764.7m Length of Line



# TAFELKOP 270 IS

Portion R

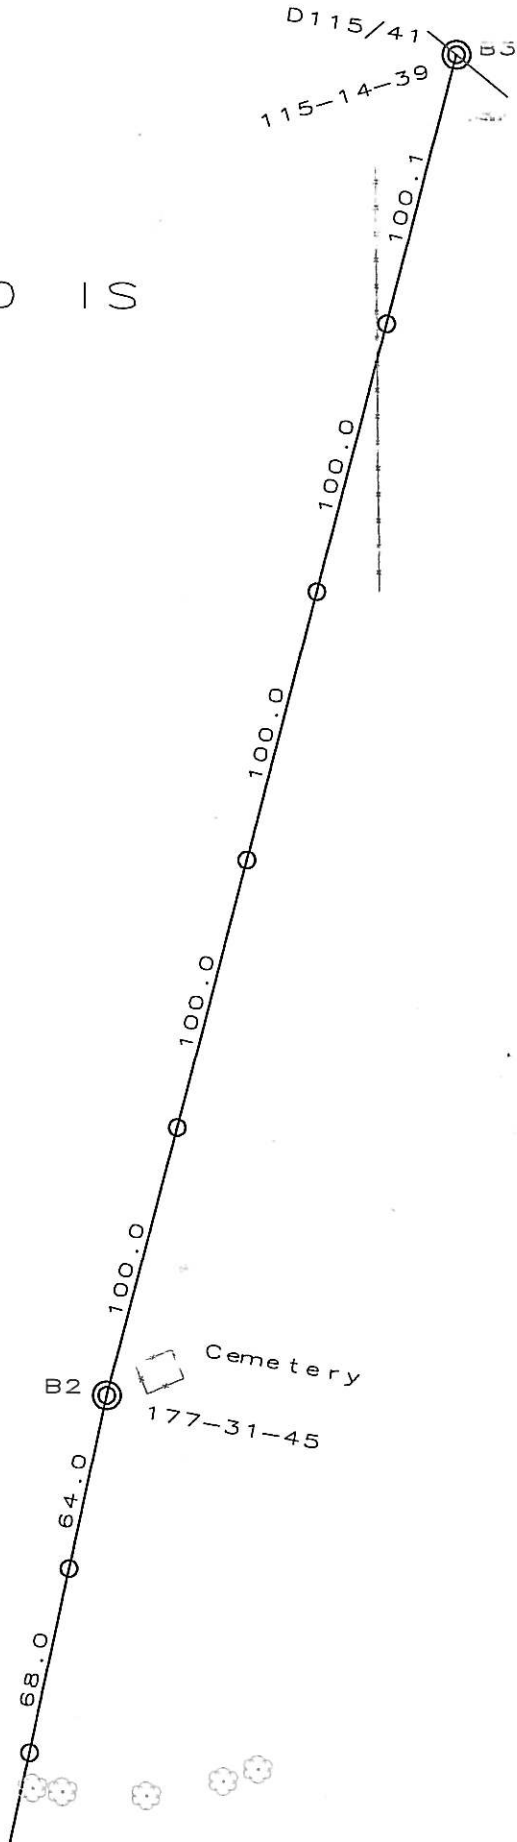




# TAFELKOP 270 IS

Portion R


Portion 7

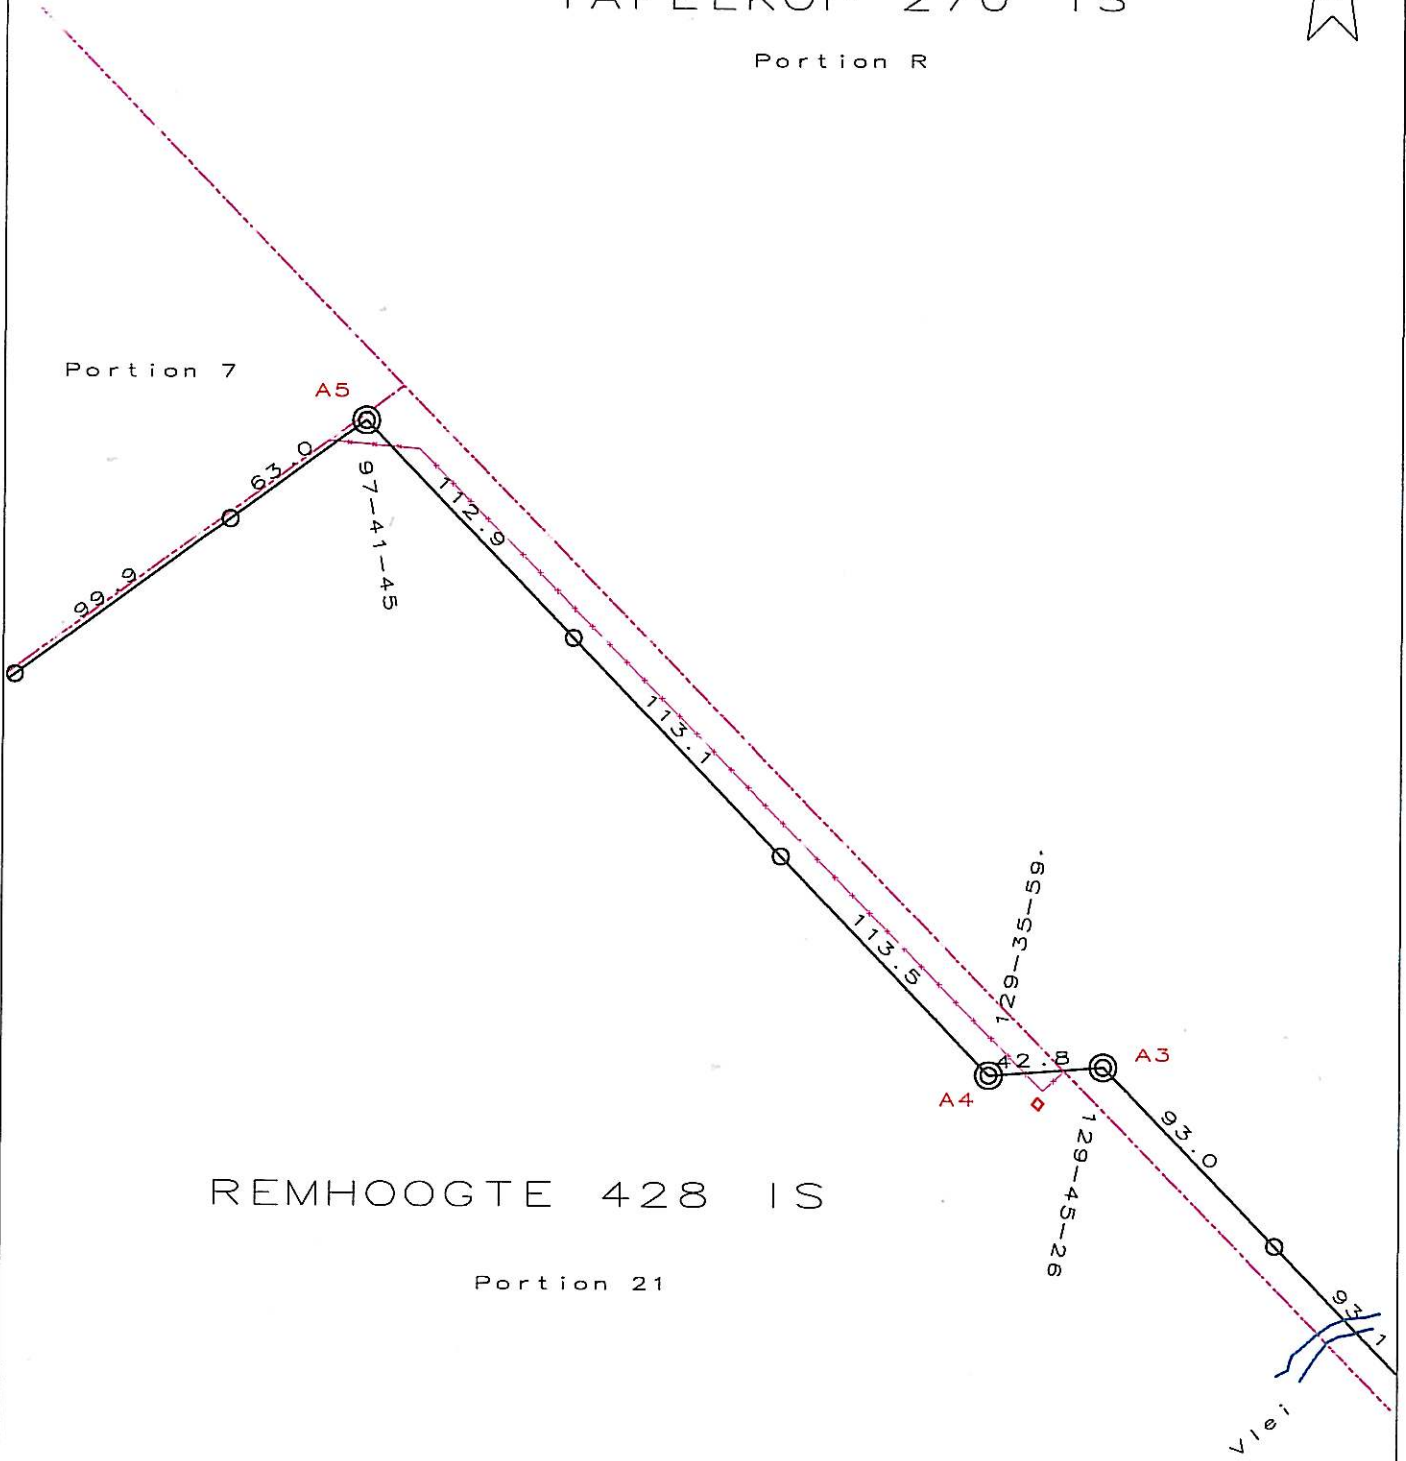

# REMHOOGTE 428 IS


Portion 21

Vlei

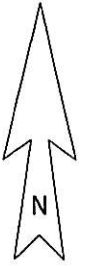

REMHOOGTE 428 IS

Portion 7


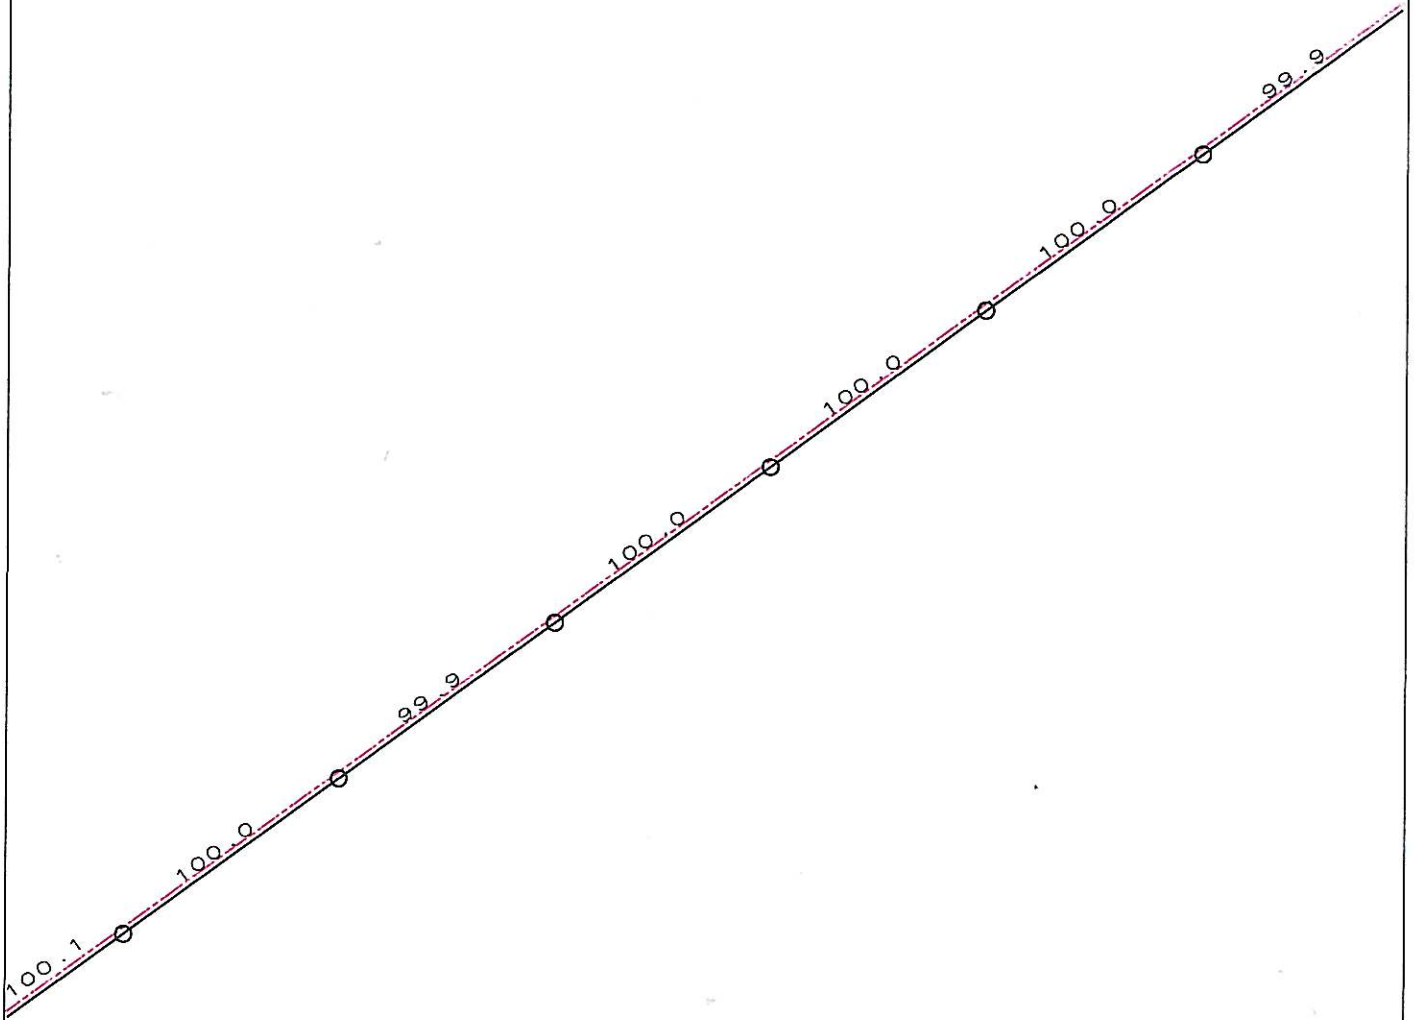


REMHOOGTE 428 IS

Portion 21

# REMHOOGTE 428 IS

Portion 7

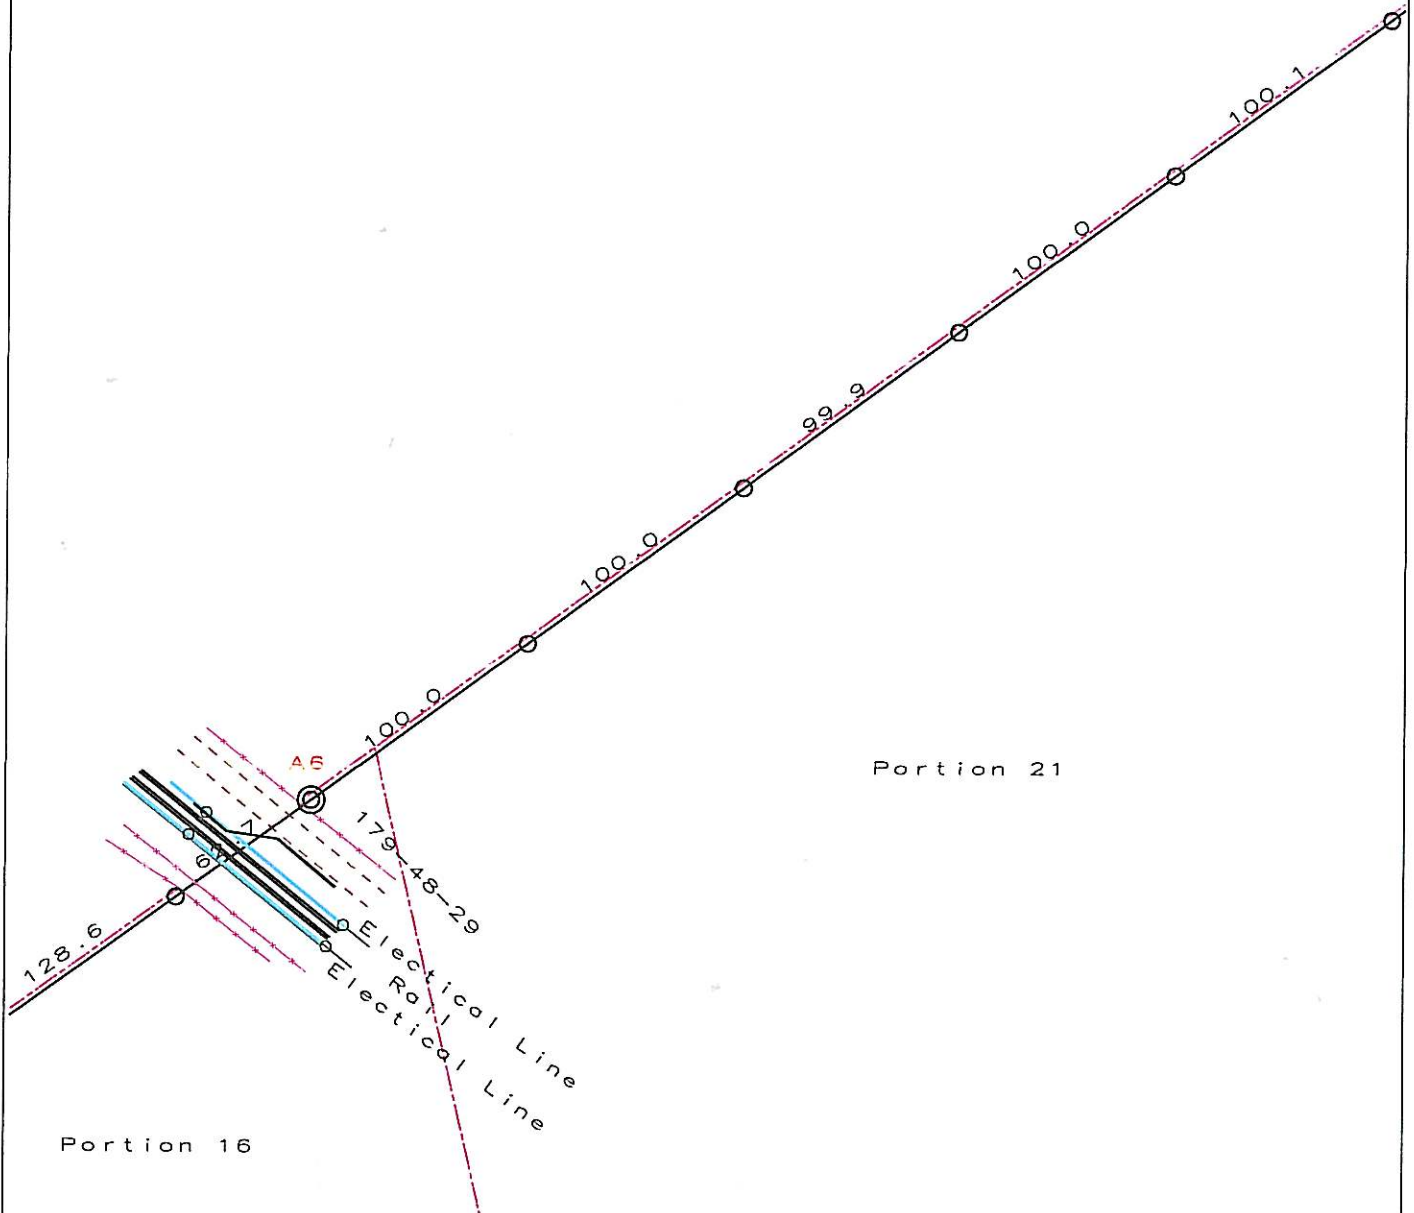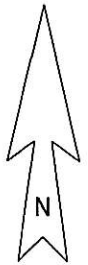


Portion 21

Portion 16

# REMHOOGTE 428 IS

# REMHOOGTE 428 ISv

Portion 7

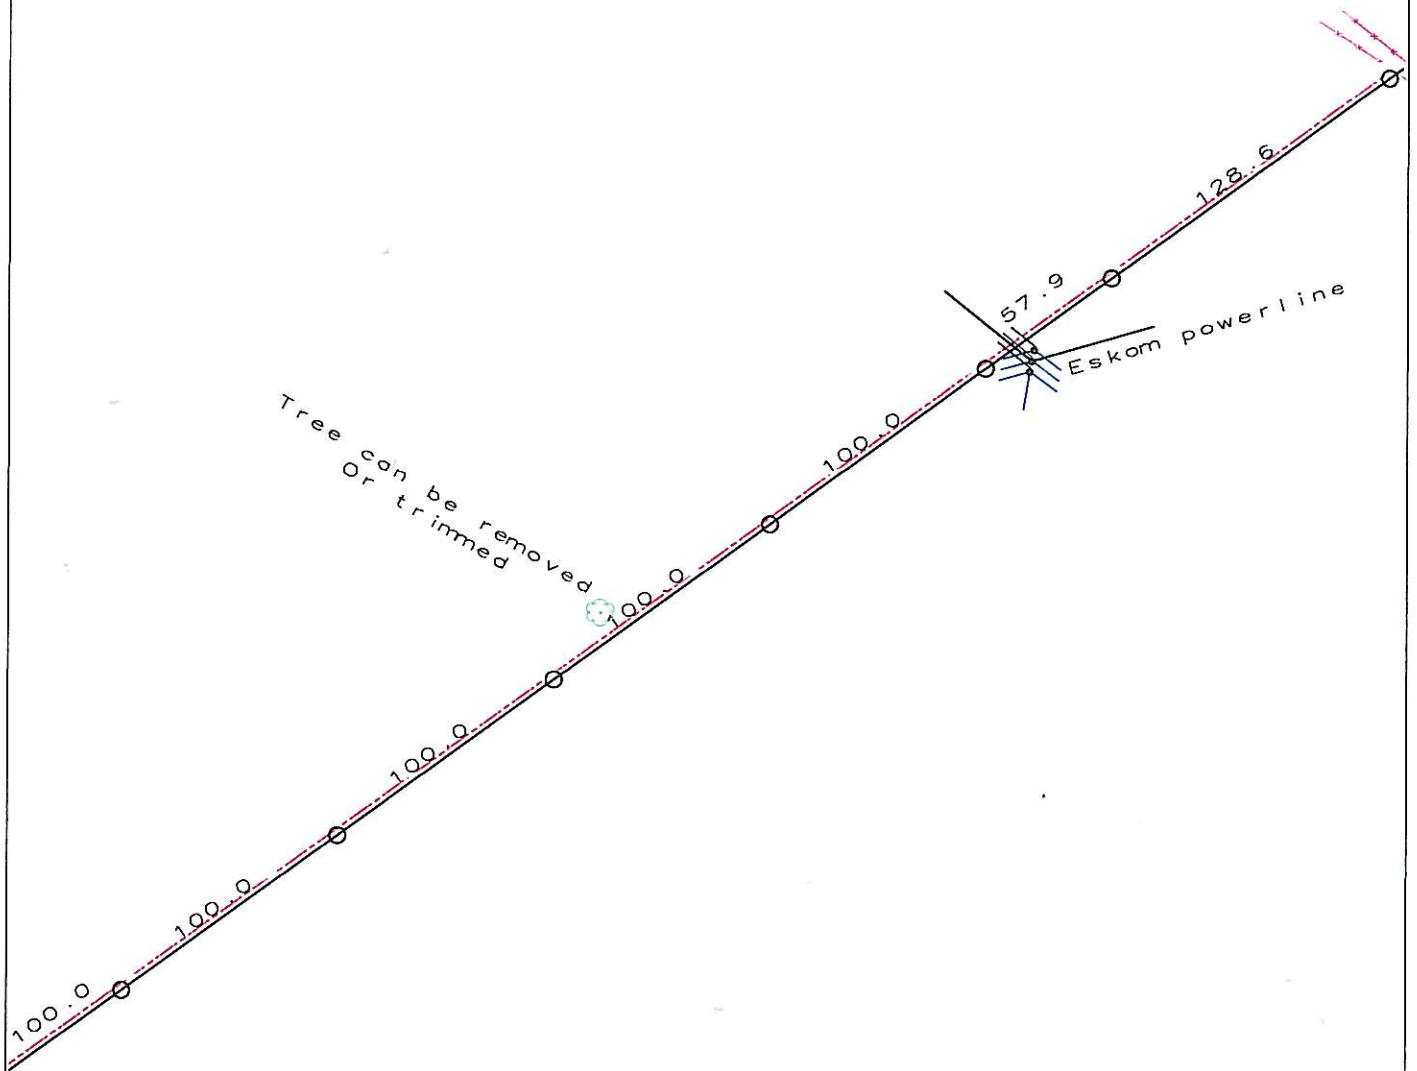


# REMHOOGTE 428 ISv

Portion 16



REMHOOGTE 428 IS  
Portion 7

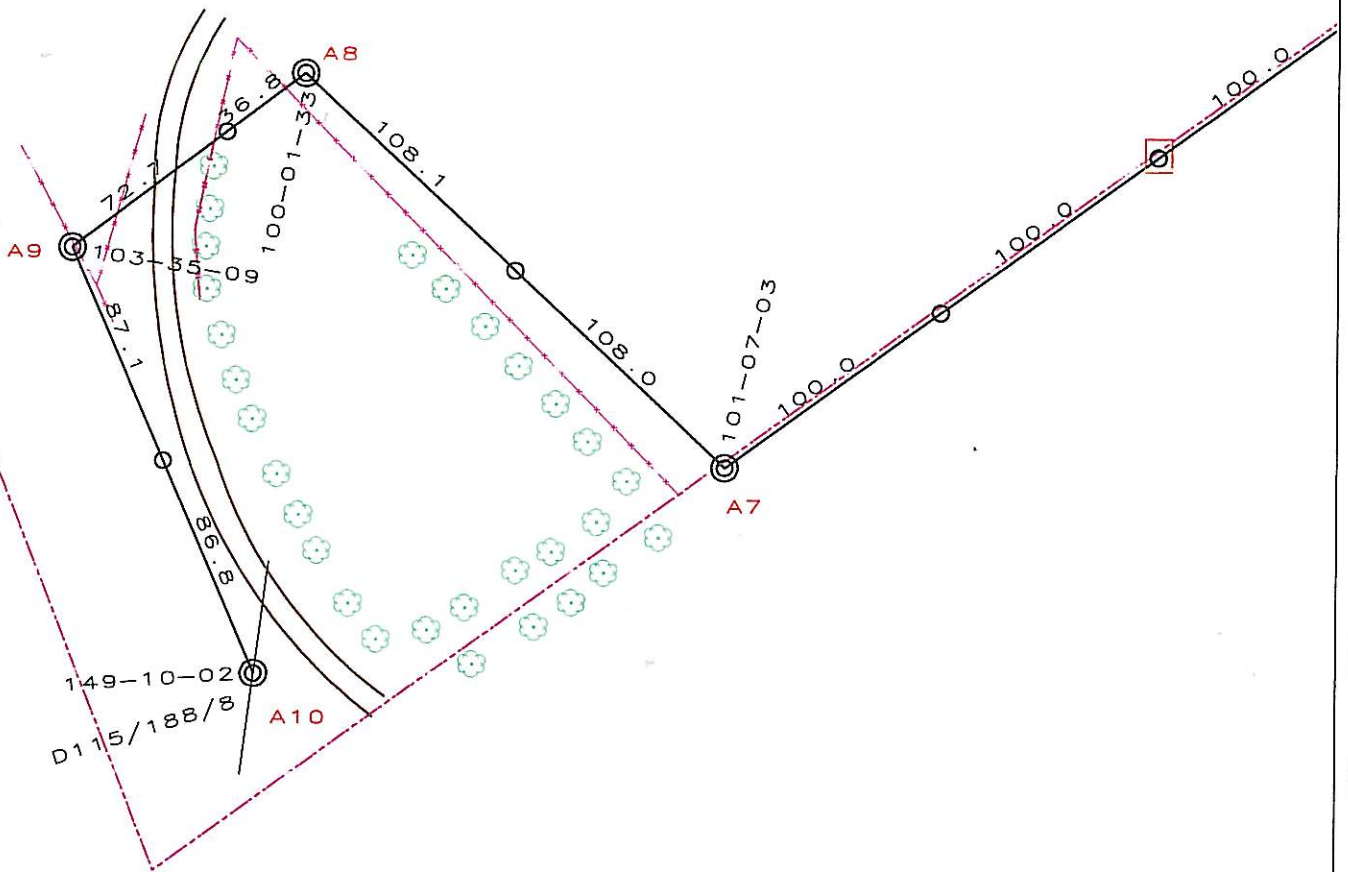


REMHOOGTE 428 IS  
Portion 16


SCALE 1:2500



Road Crossing  
Hor:- 1:2500  
Vert:- 1:250  
Km 0.0 +323m

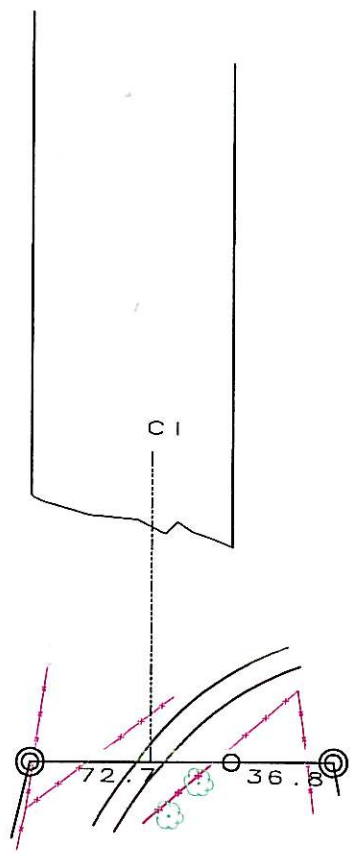



Pwerline Crossing  
Hor:- 1:2500  
Vert:- 1:250

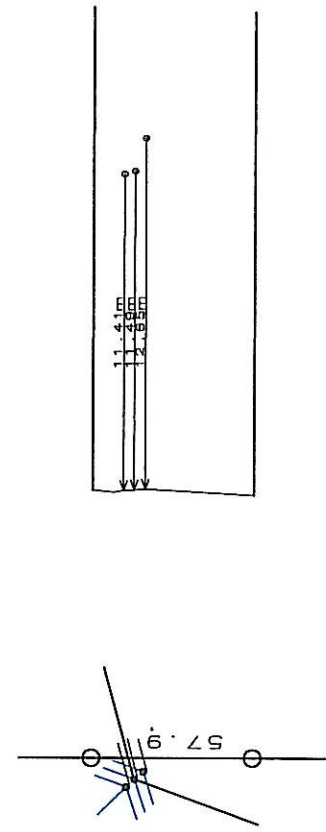





Pwerline Crossing  
Hor:- 1:2500  
Vert:- 1:250  
Km 111 + 634m

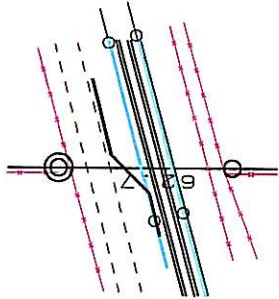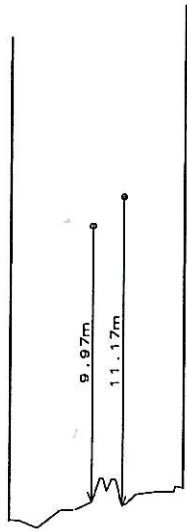

Pwerline Crossing  
Hor:- 1:2500  
Vert:- 1:250

