



LOCALITY PLAN

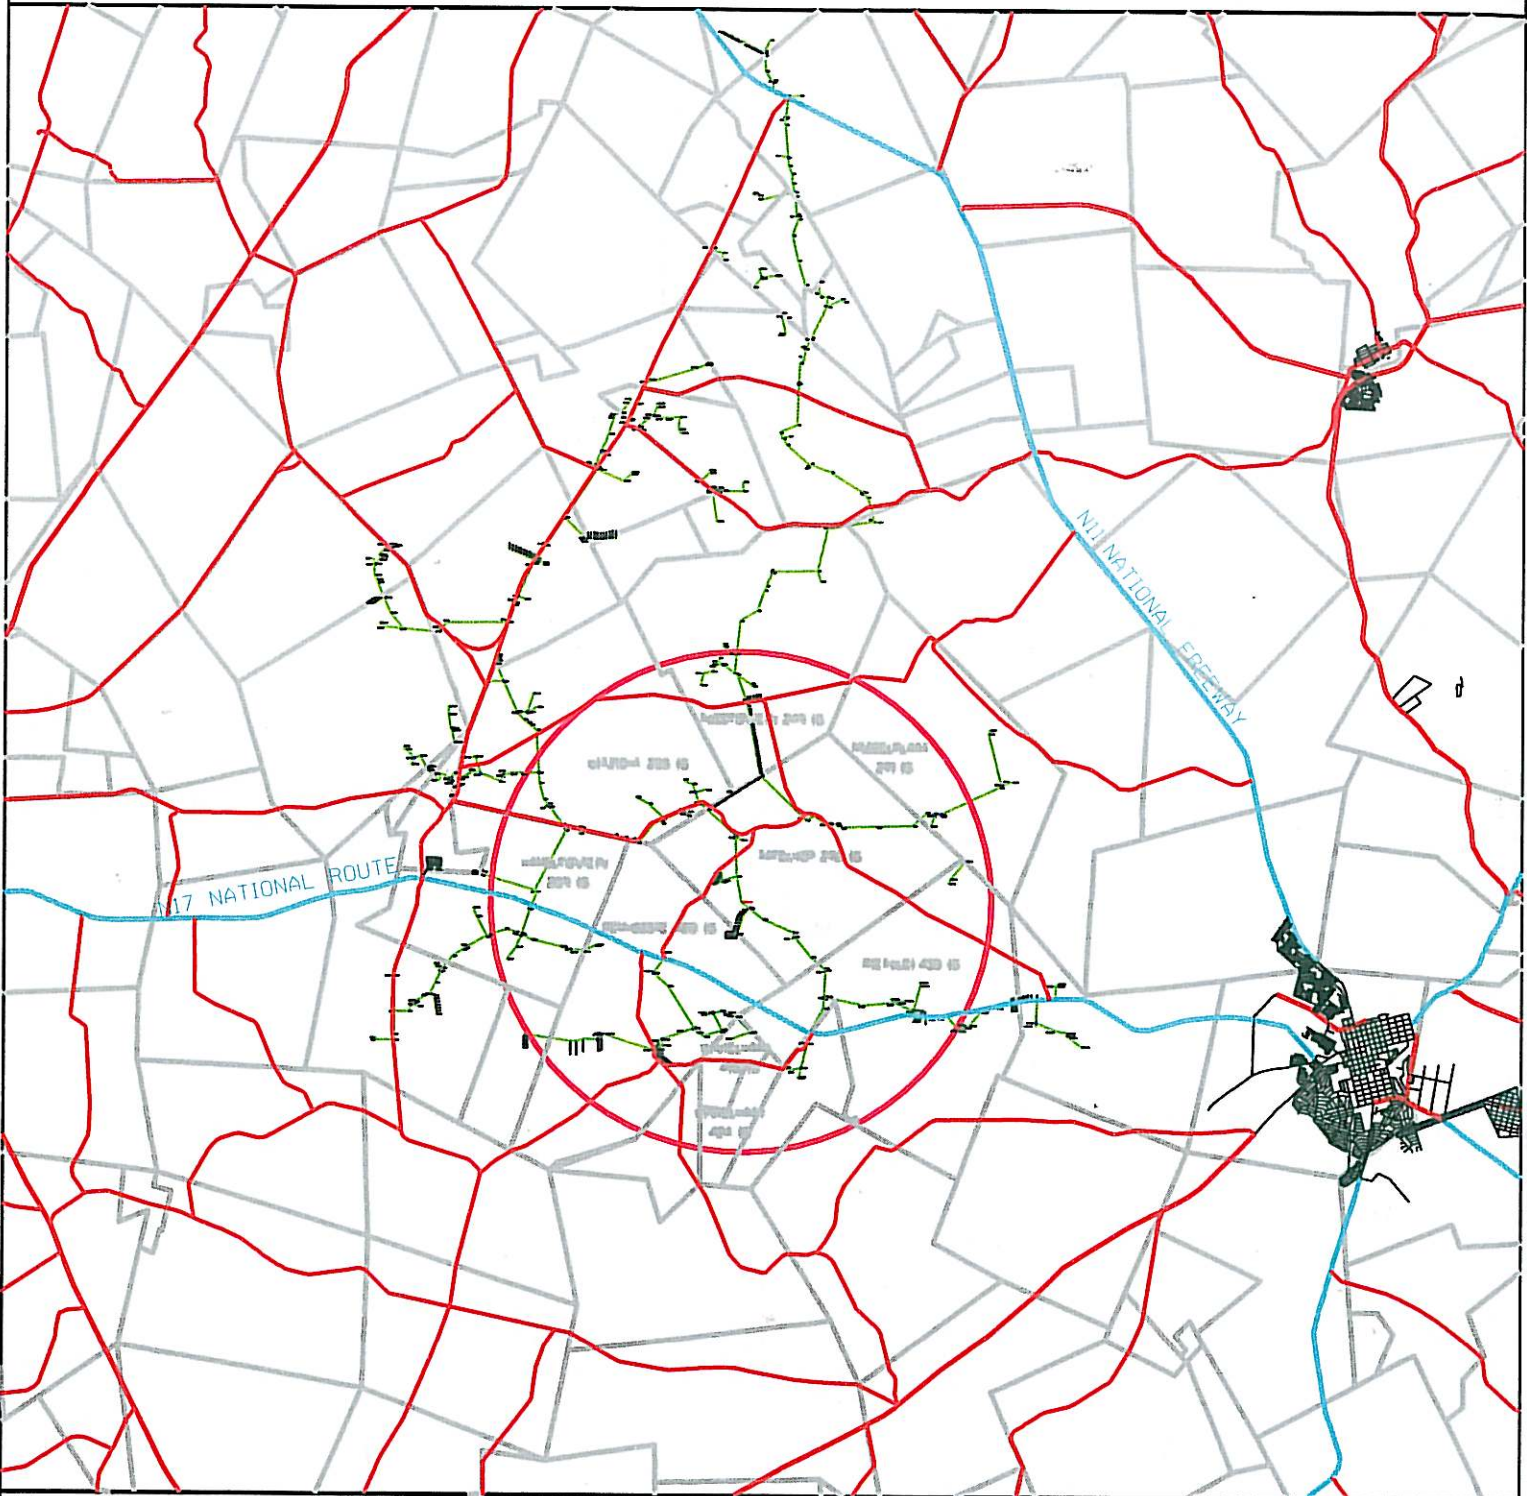

 Disclaimer
Geographic Mapping Witbank
are not responsible for any errors
in external datasets displayed on the map.



COORDINATE SYSTEM: LO84/29

SCALE 1:250 000

Information from official maps reproduced under Government printers copyright authority No. 4138 of 28/03/1999



Northern Region
Land Development

P.O.Box 223
Witbank 1035
Tel 013 - 693 3121
Fax 013 - 693 3261

| | | | |
|--------------------|------------------------|---------------------|------------------|
| Feeder: | DAVEL/DAVEL 11kV | Surveyor: | |
| Customer: | ESKOM | Geographic mapping: | A MABESELE |
| Project No: | GENMIN UPGRADE PROJECT | Date compiled: | 05/03/2013 |
| Portion of map no: | 2629 BD S | T-OFF POLE COORD: | CHECK ROUTE PLAN |
| Page: | 1 of 3 | Revised by: | |
| | | Revision date: | |