
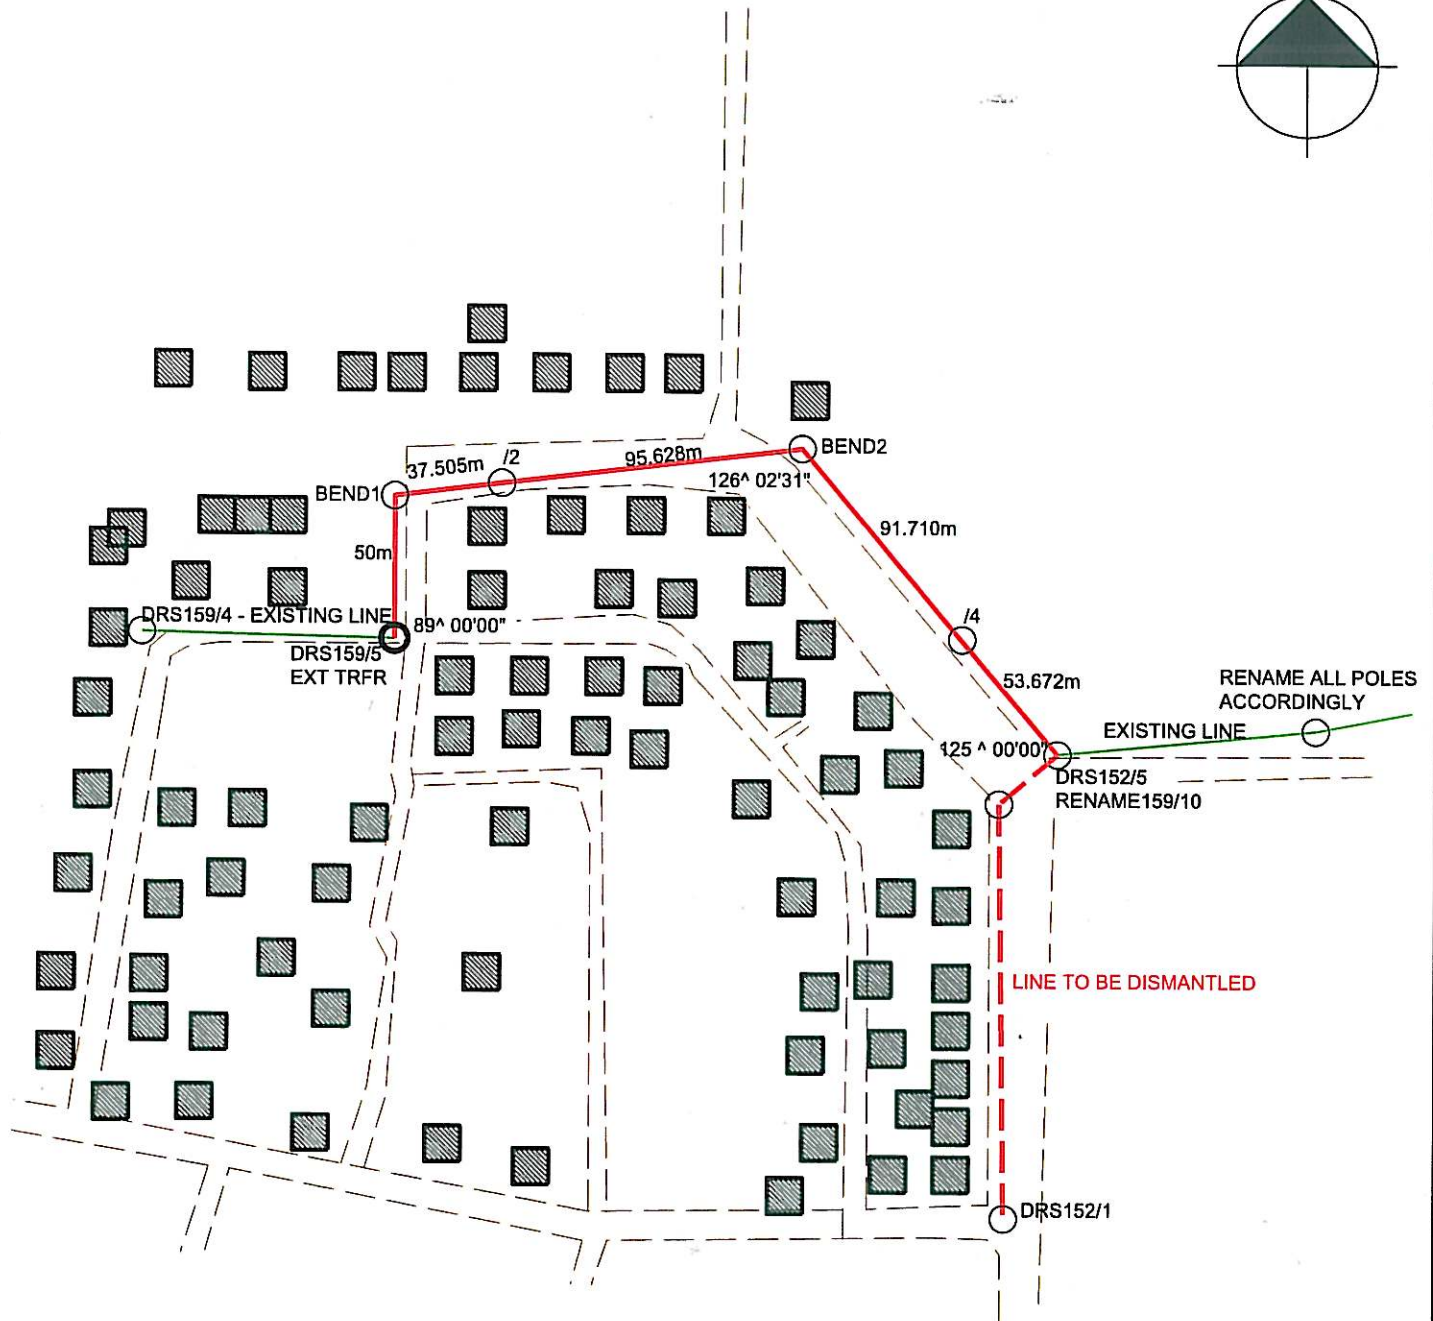


WGS84

SCALE 1:2500

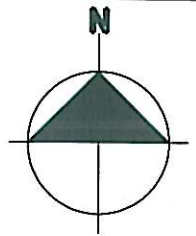

LABEL	X	Y	LATTITUDE	LONGITUDE
DRS152/6	-30270	-2888399	26° 06' 14,	28° 41' 50.60" E
DRS152/5	-30328.7	-2888407	26° 06' 14,	28° 41' 48.49" E
BEND2	-30416.6	-2888294	26° 06' 11,	28° 41' 45.34" E
BEND1	-30594.3	-2888312	26° 06' 11,	28° 41' 38.94" E
DRS159/6	-30615.2	-2888401	26° 06' 14,	28° 41' 38.18" E
DRS159/5	-30602.8	-2888368	26° 06' 13,	28° 41' 38.63" E
DRS152/1	-30345.3	-2888562	26° 06' 19,	28° 41' 47.88" E

Note: RED PEGS on site indicate structure position.

**PLEASE NOTE:**

No protected trees/plants may be cut/trimmed/removed unless the applicable tree permit is issued and handed to the construction contractor.

PTN 16

**MIDDELBURG 231 IR**

**LINE DEVIATION**

Project no: WD106340173B

NAME: VICTOR KHANYE

Drawn by: Y VENTER

Date: 17-04-2014

Surveyed by: DONAL KANDOROZU

T-Off Pole no: DRS159/5

T-Off angle 89 ^ 00' 00"

11kV Line

328.515m Length of Line