



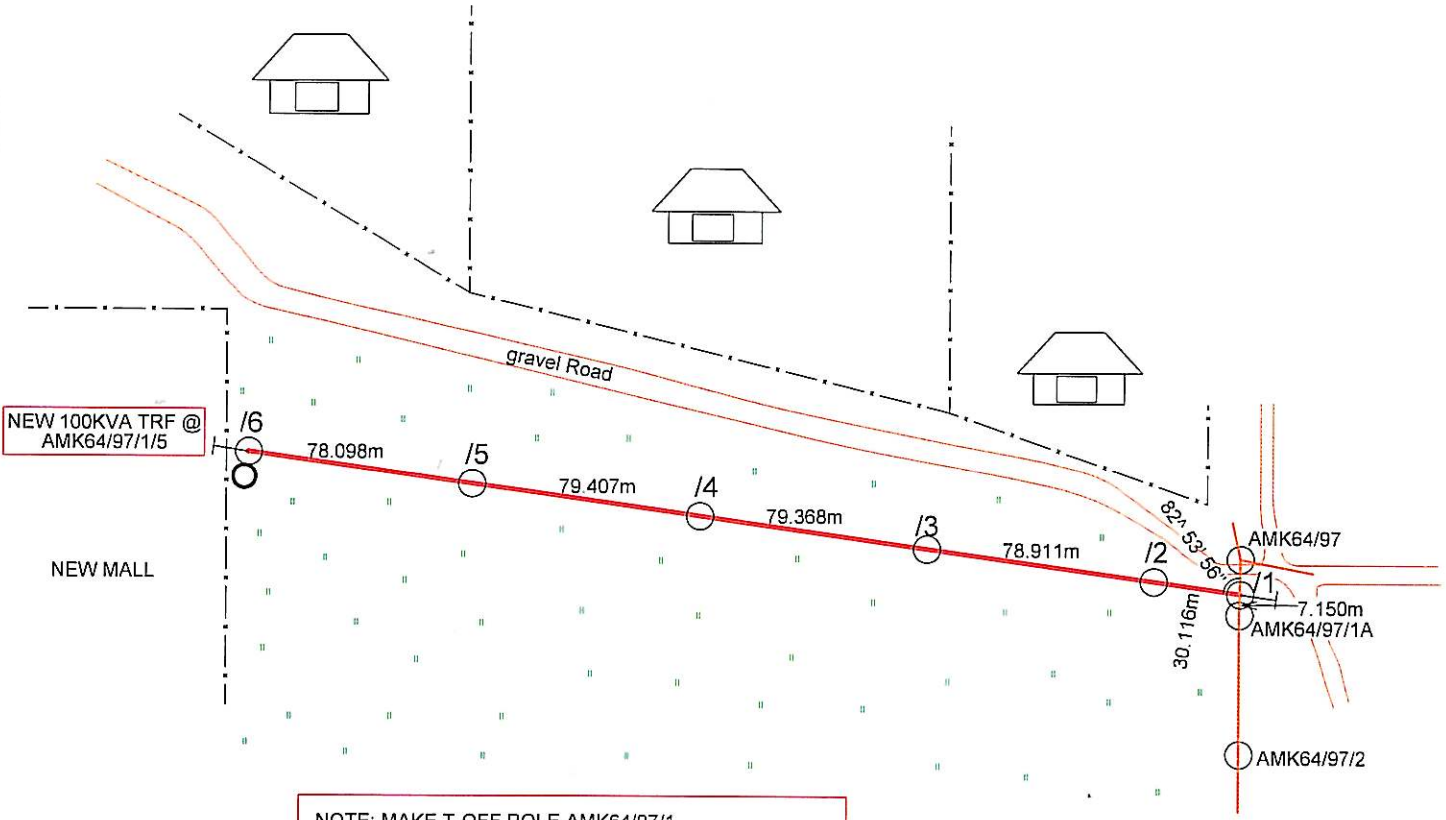

SCALE 1:2500

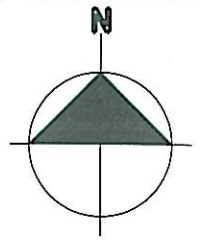

NOTE: MAKE T-OFF POLE AMK64/97/1
AND CHANGE EXISTING POLE TO AMK64/97/1A

6/35

WALKRAAL 35 JS

Note: RED PEGS on site indicate structure position.



PLEASE NOTE:
No protected trees/plants may be cut/trimmed/removed unless the applicable tree permit is issued and handed to the construction contractor.

100kVA Trfr.
Project no: WE114877129
NAME: DAYBREAK PROPERTY
Drawn by: JERRY MBAYA
Date: 25/04/2014
Surveyed by: LUDERE 0724898886

T-Off Pole no: AMK64/97/1
T-Off angle 82:53:56
11kV Line
345.900m Length of Line

WG984

SCALE 1:2500

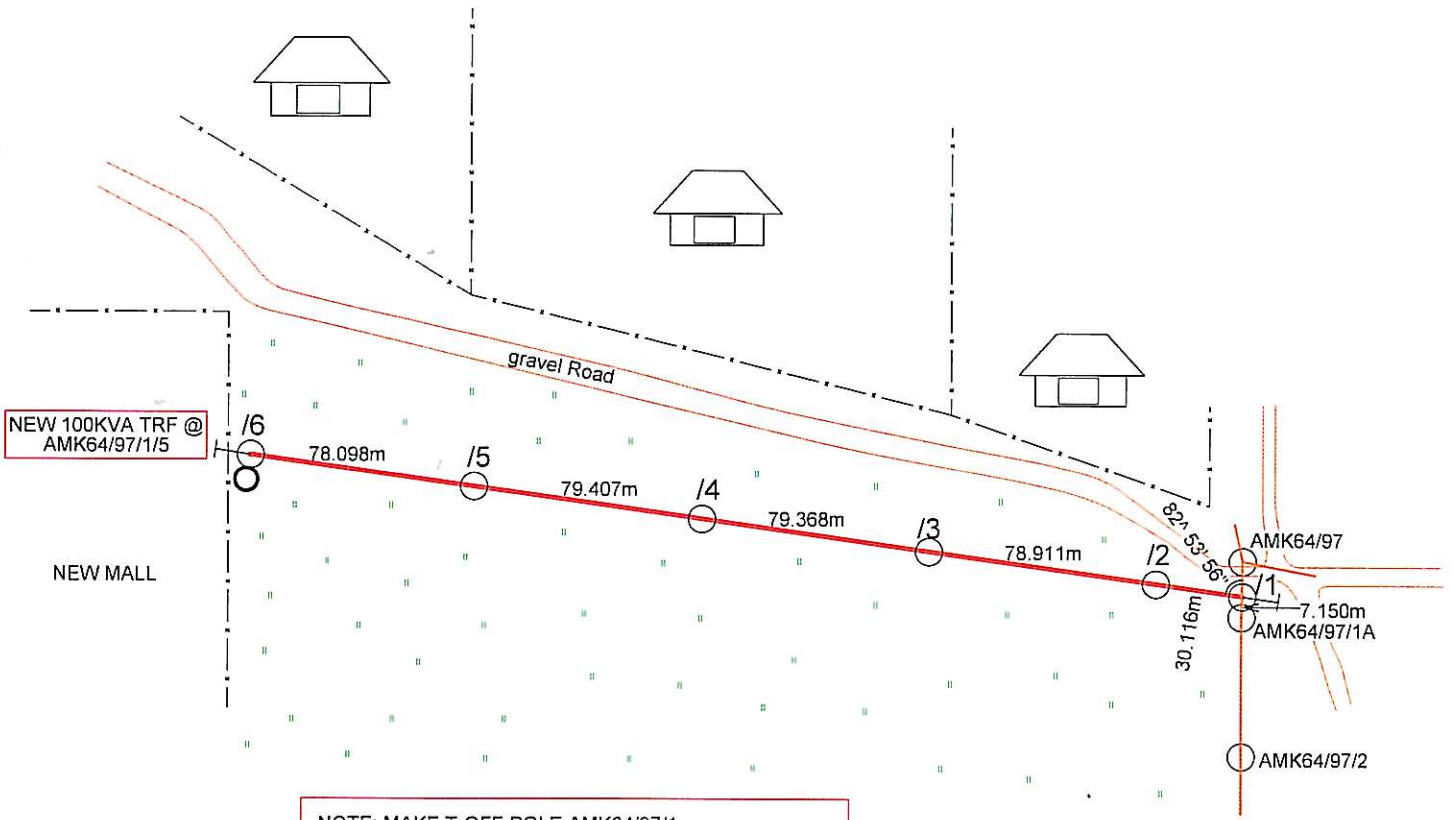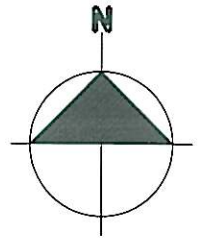

NOTE: MAKE T-OFF POLE AMK64/97/1
AND CHANGE EXISTING POLE TO AMK64/97/1A

6/35

WALKRAAL 35 JS

Note: RED PEGS on site indicate structure position.

PLEASE NOTE:

No protected trees/plants may be cut/trimmed/removed unless the applicable tree permit is issued and handed to the construction contractor.

100kVA Trfr.
Project no: WE114877129
NAME: DAYBREAK PROPERTY
Drawn by: JERRY MBAYA
Date: 25/04/2014
Surveyed by: LUDERE 0724898886

T-Off Pole no: AMK64/97/1
T-Off angle 82:53:56
11kV Line
345.900m Length of Line