

NEW 16KVA TRFR @ BVD52/9
29° 54' 5.3" E 27° 5' 22.9" S

67.350m

○/8

67.446m

○/7

65.572m

○/6

102.954m

CANAL

Dam

○/5

81.531m

○/4

101.624m

○/3

97.396m

○/2

100.630m

○/1

31.067m

110°24'35"

BVD52

BVD53

LAND

LAND

11/65

BERGVLIET 65 HS


13/65

Note: RED PEGS on site indicate structure position.

PLEASE NOTE:
 NO PROTECTED TREES/PLANTS MAY BE CUT/TRIMMED/REMOVED
 UNLESS THE APPLICABLE TREE PERMIT IS ISSUED AND HANDED
 TO THE CONSTRUCTION CONTRACTOR.

16kVA Trfr.
 Project no: BV104530873B
 MP KHUMALO
 Drawn by: NTOMBI MASANGO
 Date: 20/05/2014
 Surveyed by: GFORGE MARENA 0836569226

T-Off Pole no: BVD52
 T-Off angle 110:24:35
 22kV Line
 715.570m Length of Line

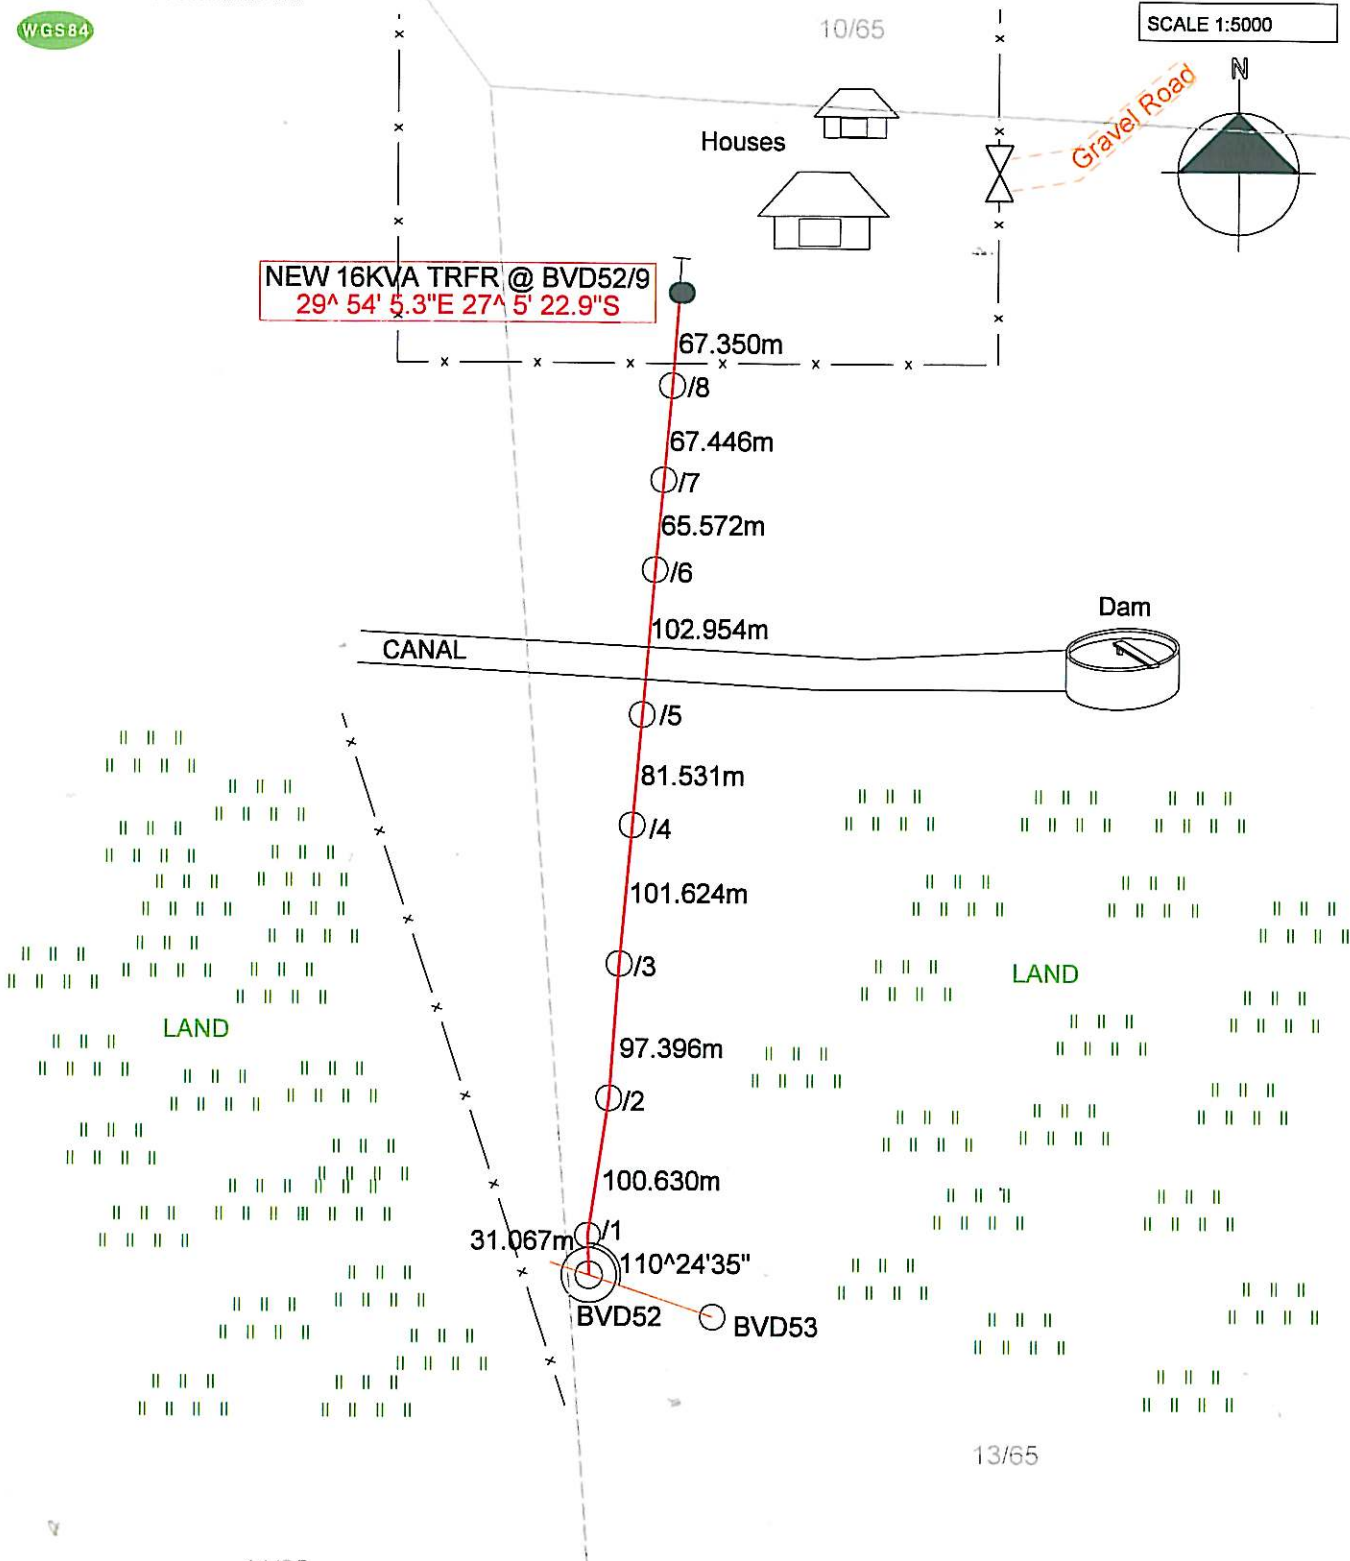

NEW 16KVA TRFR @ BVD52/9
 29° 54' 5.3"E 27° 5' 22.9"S


Note: RED PEGS on site indicate structure position.

PLEASE NOTE:
 NO PROTECTED TREES/PLANTS MAY BE CUT/TRIMMED/REMOVED
 UNLESS THE APPLICABLE TREE PERMIT IS ISSUED AND HANDED
 TO THE CONSTRUCTION CONTRACTOR.

16kVA Trfr.
 Project no:BV104530873B
 MP KHUMALO
 Drawn by:NTOMBI MASANGO
 Date:20/05/2014
 Surveyed by:GEORGE MARENA 0836569226
 BV104530873B MP KHUMALO.DGN 21/05/2014 10:00:52 AM

T-Off Pole no:BVD52
 T-Off angle 110:24:35
 22kV Line
 715.570m Length of Line

DASHED RED LINE INDICATES POWERLINE ROUTE

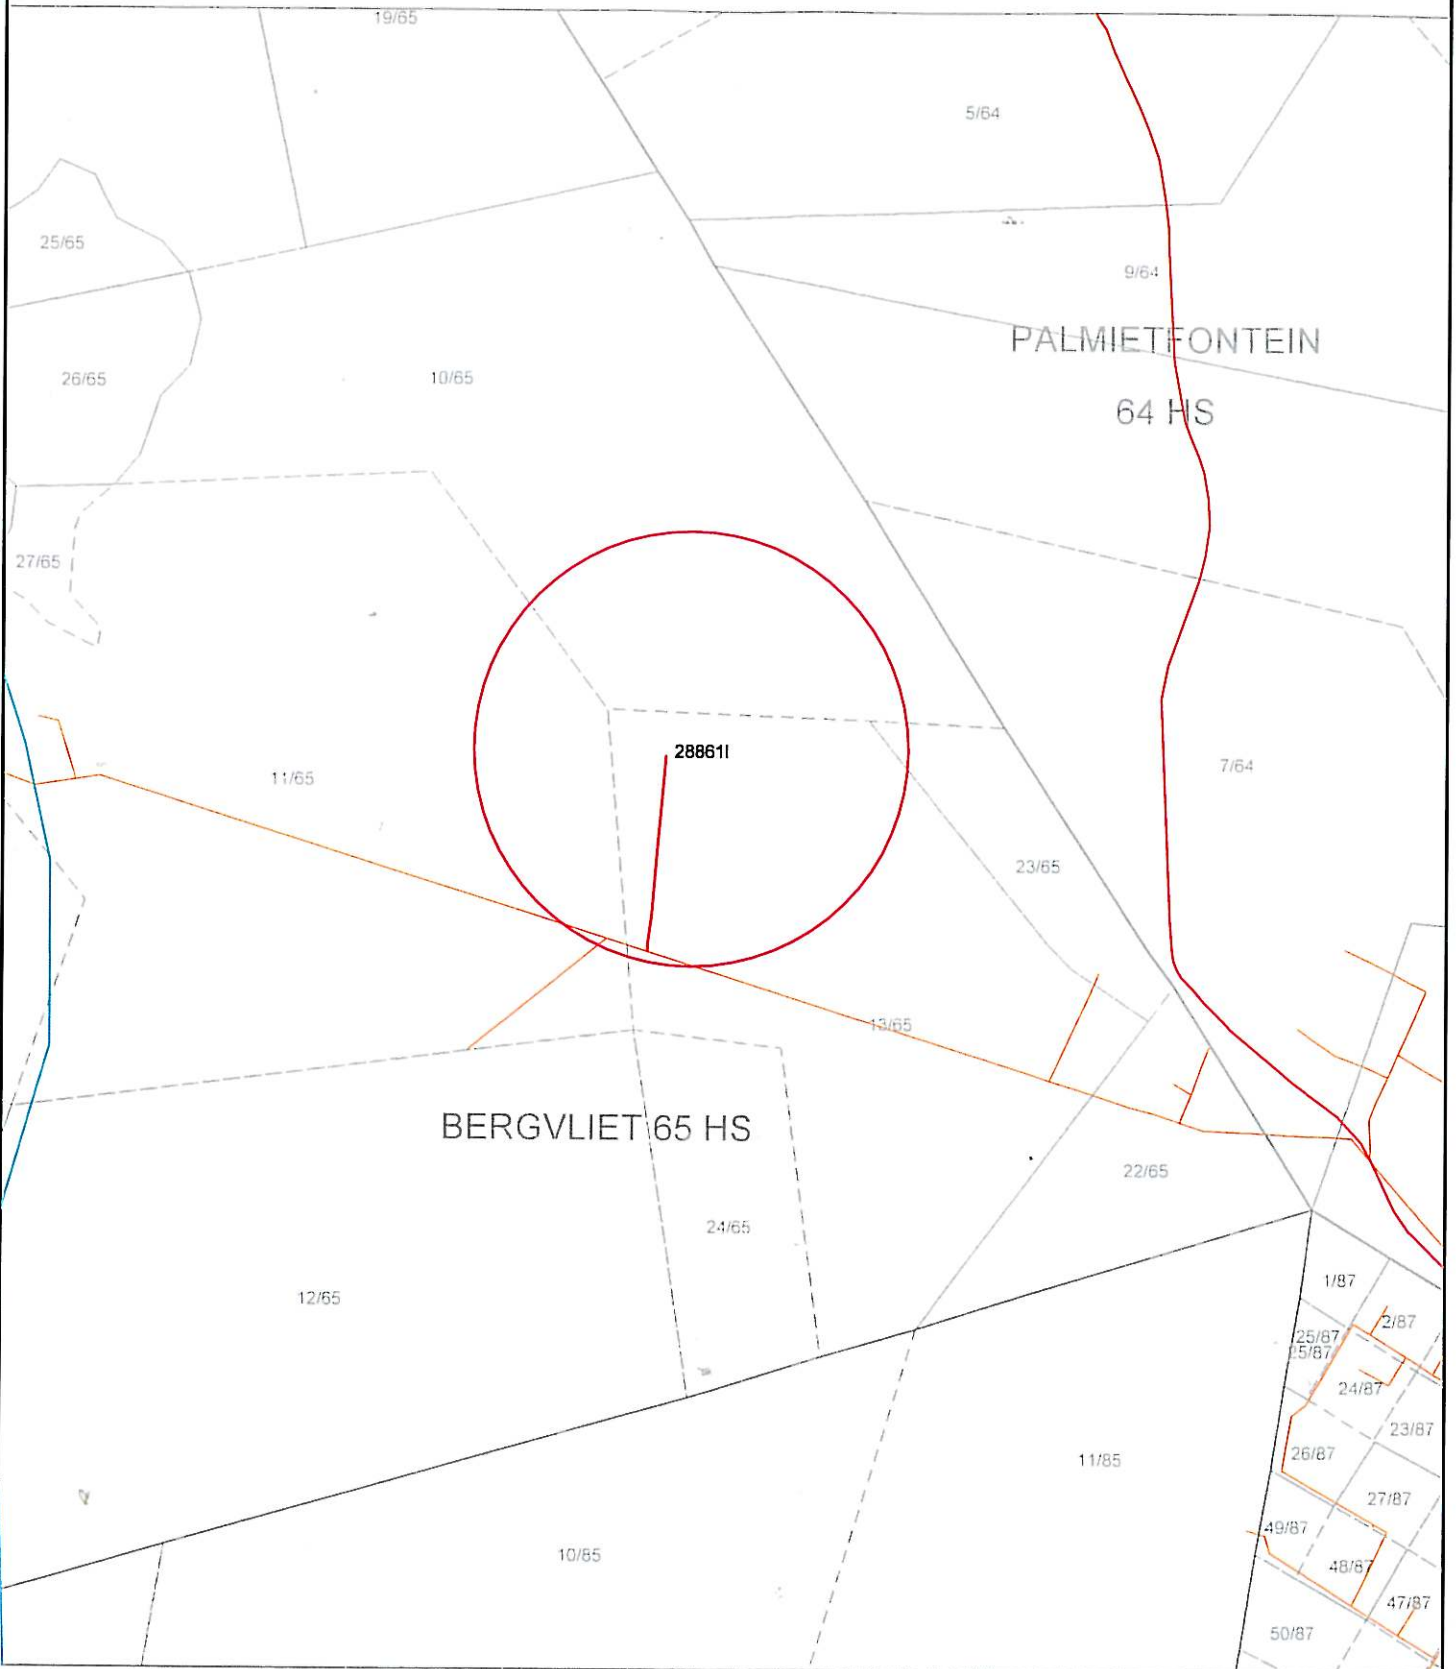


Route plan
Northern Region

Disclaimer
Geographic Mapping Wilbank are not responsible for any errors in external datasets displayed on this map. The following external datasets were used:
Cadastral and Topographical


| | |
|-----------------|-----------------------------|
| Feeder: | Bergvliet NB122 22kV Line |
| Customer: | MP KHUMALO |
| Project No: | BV104530873B |
| FSA / TSA Area: | SECUNDA FSA / VOLSKRUST CNC |

Portion of map no: 2529 BB N

Scale: 1:25 000

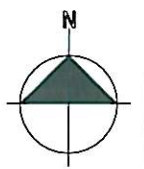


DASHED RED LINE INDICATES POWERLINE ROUTE

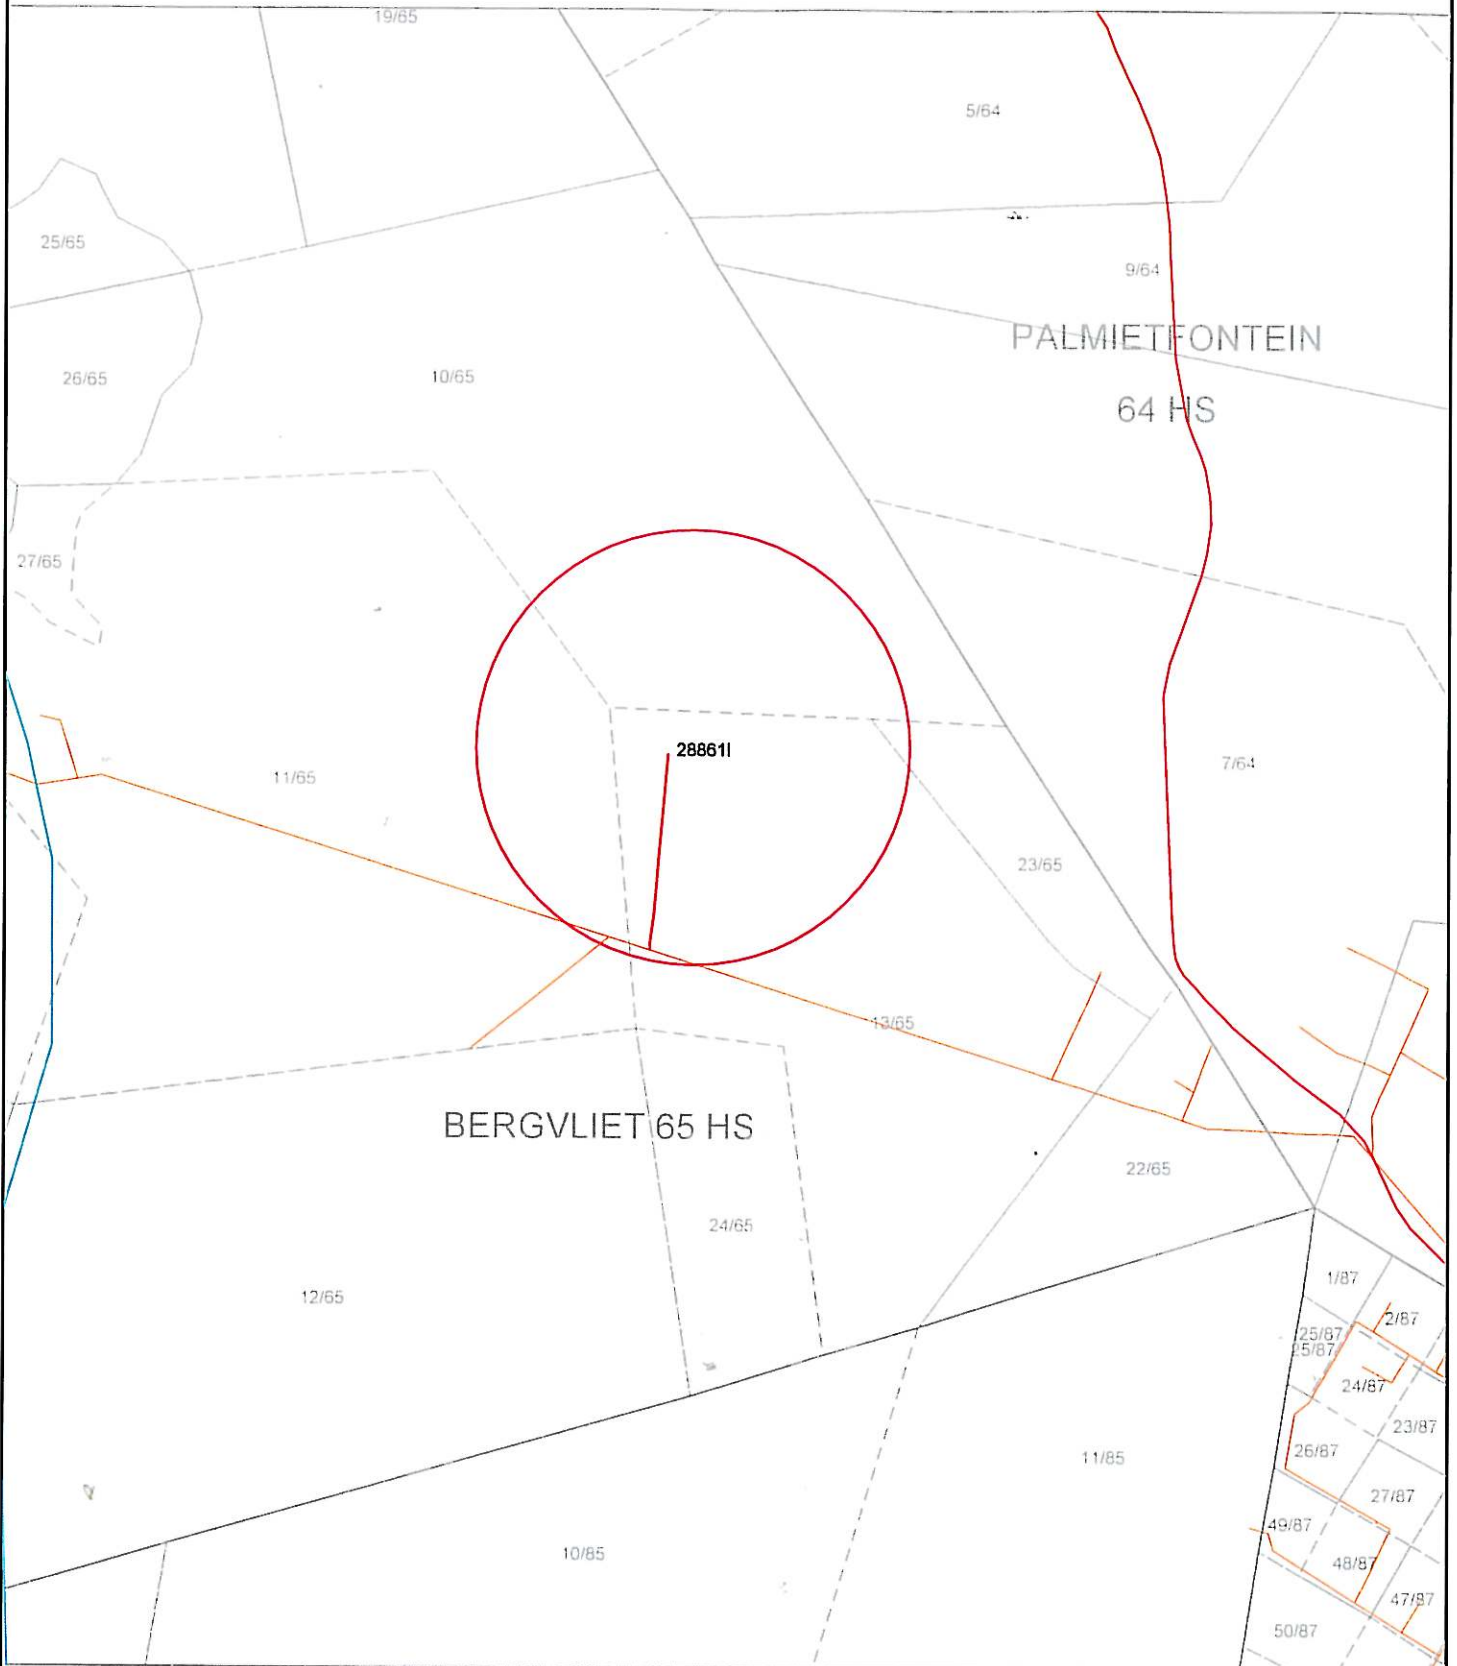

Route plan
Northern Region

Disclaimer
Geographic Mapping Witbank are not responsible for any errors in external datasets displayed on this map. The following external datasets were used:
Cadastral and Topographical

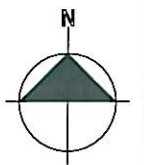

WGS84

| | |
|-----------------|-----------------------------|
| Feeder: | Bergvliet NB122 22kV Line |
| Customer: | MP KHUMALO |
| Project No: | BV104530873B |
| FSA / TSA Area: | SECUNDA FSA / VOLSKRUST CNC |

Portion of map no: 2529 BB N

Scale: 1:25 000