



DASHED RED LINE INDICATES POWERLINE ROUTE

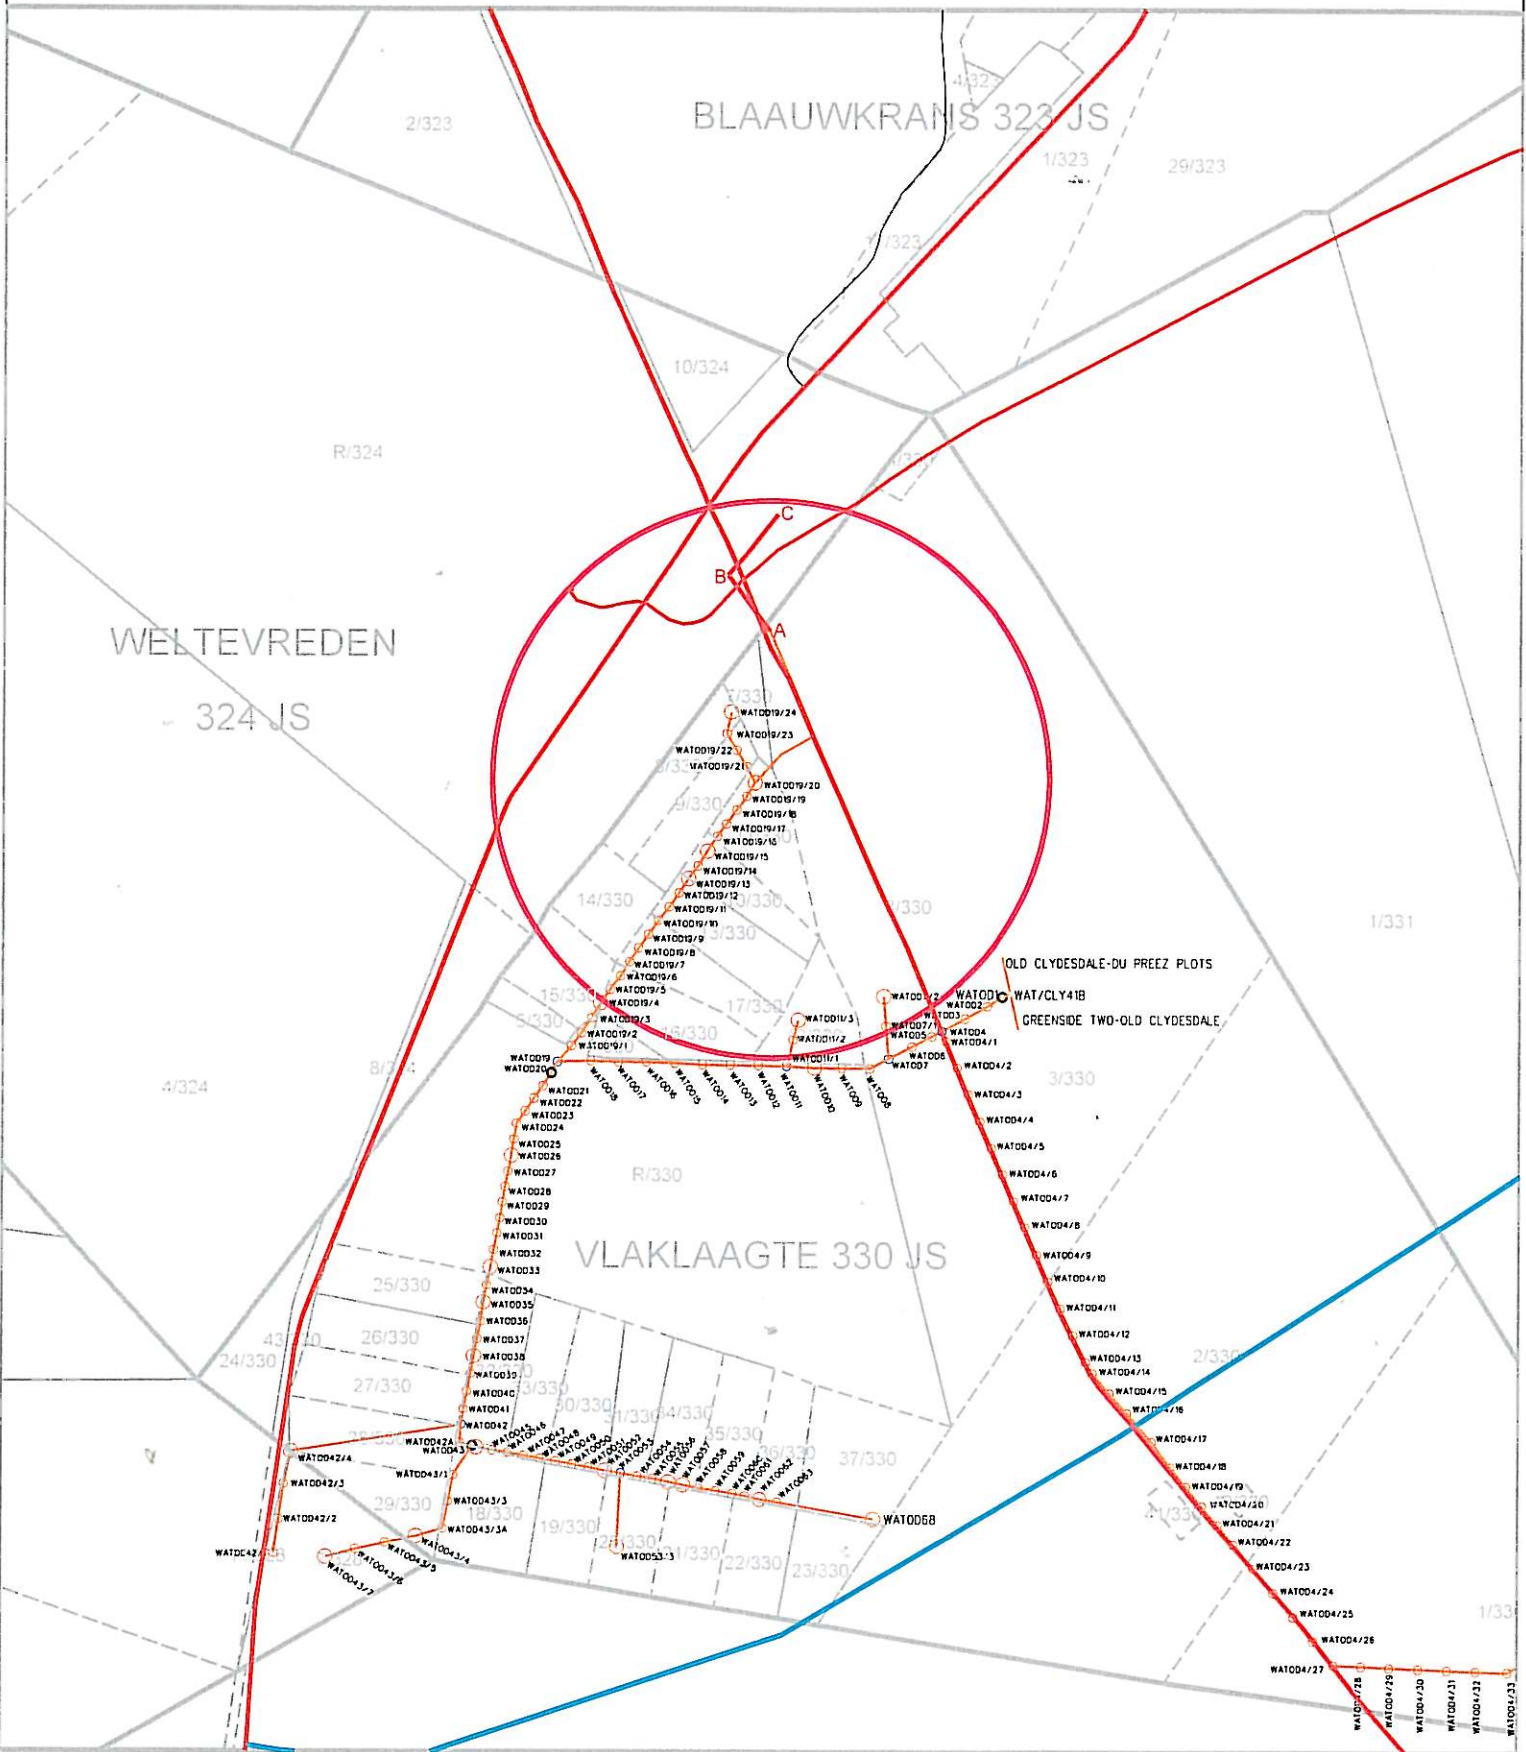

Route plan
Northern Region

Disclaimer

Geographic Mapping Work are not responsible for any errors in external datasets displayed on this map. The following external datasets were used:
Cadastral and Topographical

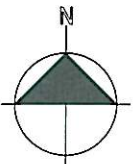

Feeder: DU PREEZ PLOTS-DU PREEZ PLOTS RURAL 22KV

Customer: BS THABETHE


Project No: WS115683626B

FSA / TSA Area: WITBANK FSA / WITBANK SOUTH TSA

Portion of map no: 2529 CC S

Scale: 1:25 000


DASHED RED LINE INDICATES POWERLINE ROUTE

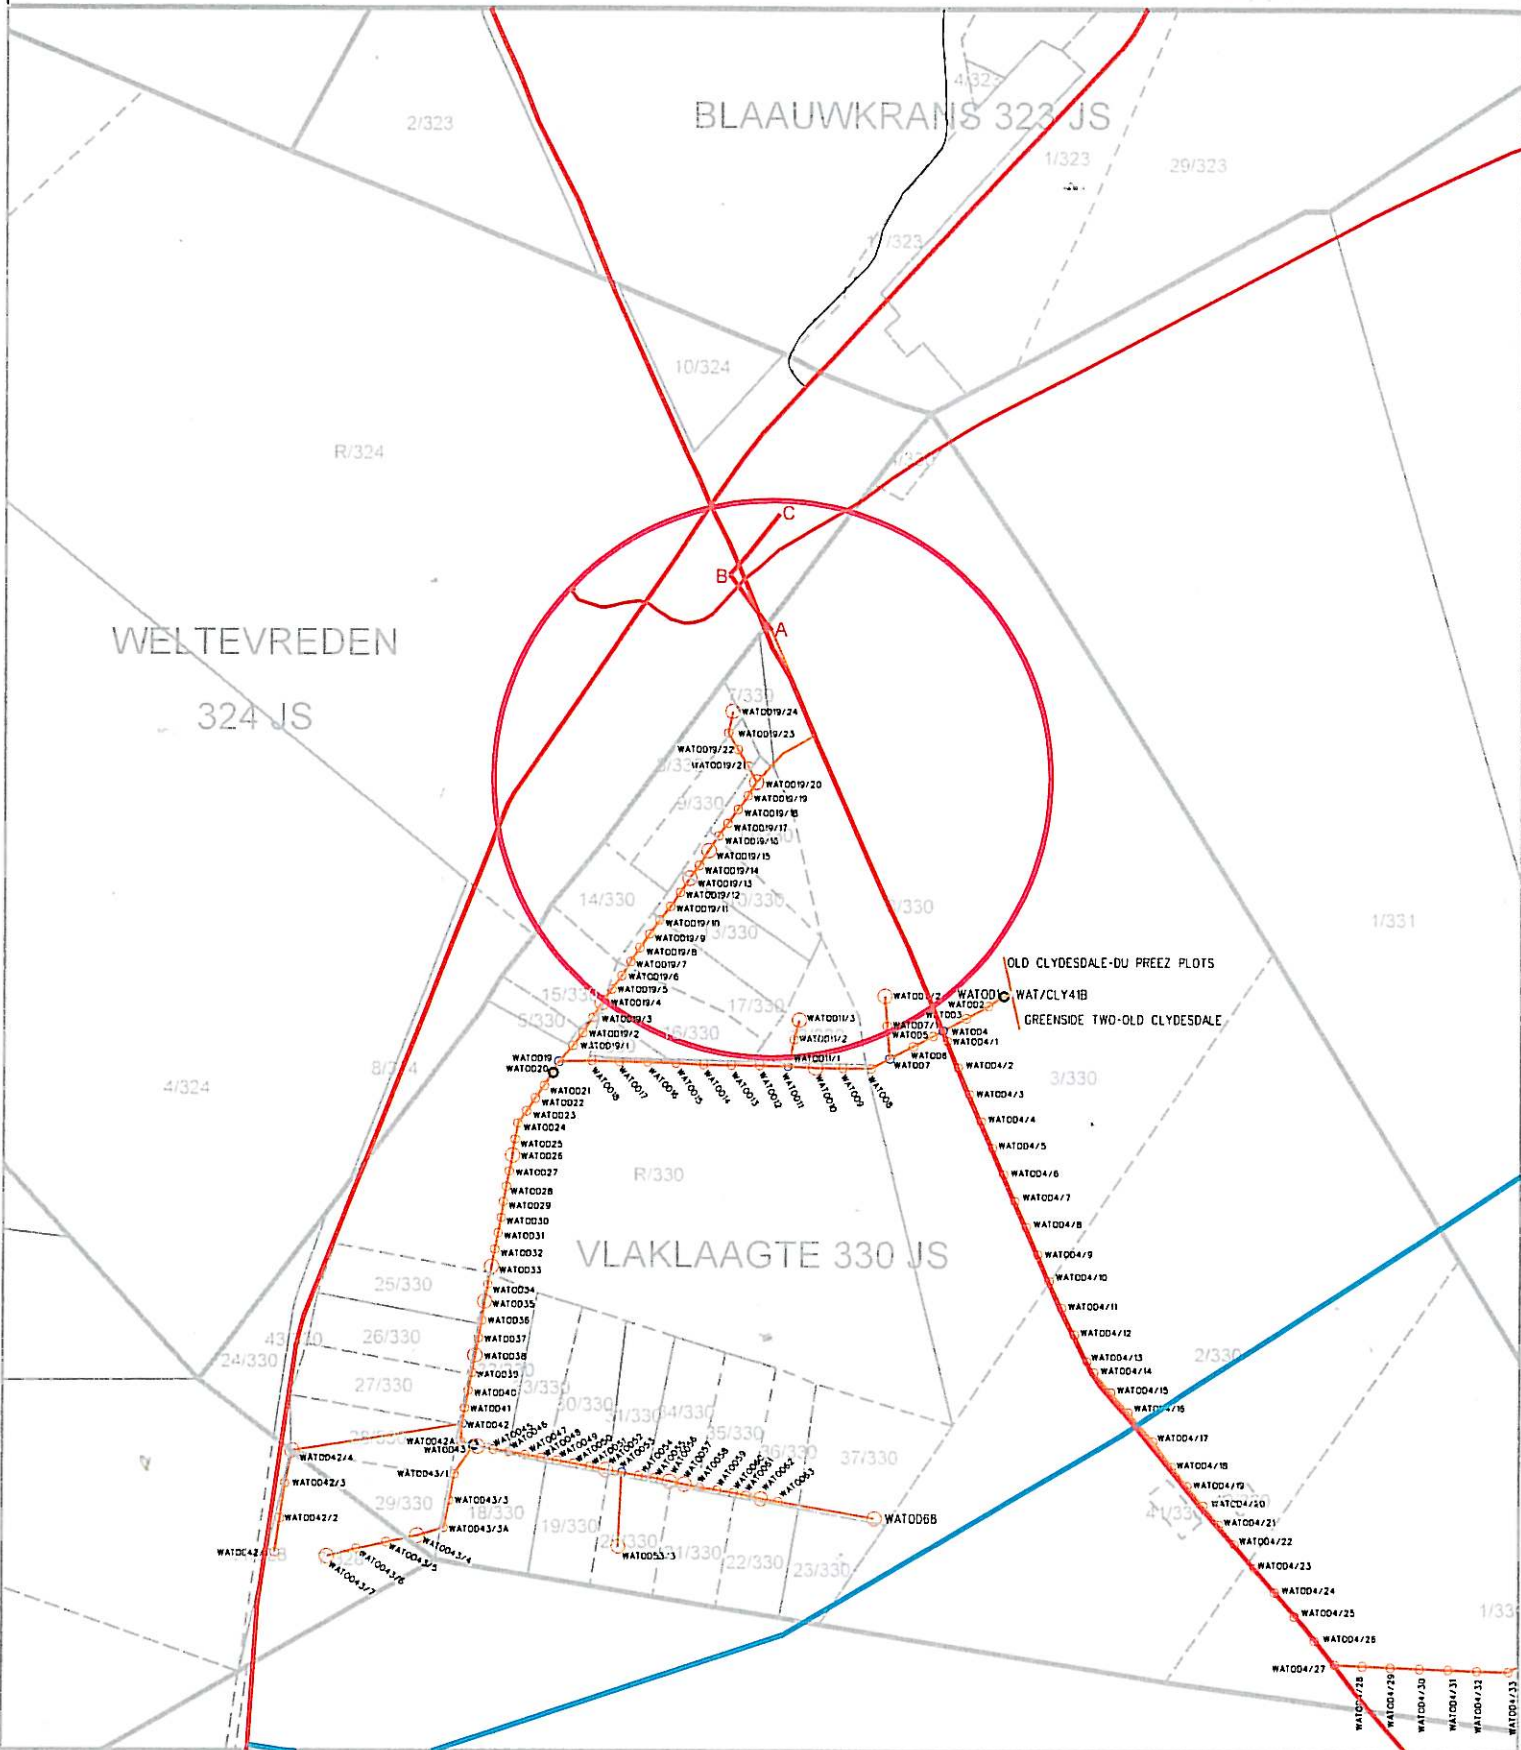

Route plan
Northern Region

Disclaimer

Geographic Mapping Witbank are not responsible for any errors in external datasets or displayed on this map. The following external datasets were used: Cadastral and Topographical

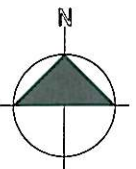

Feeder:	DU PREEZ PLOTS-DU PREEZ PLOTS RURAL 22kV
Customer:	BS THABETHE
Project No:	WS115683626B
FSA / TSA Area:	WITBANK FSA / WITBANK SOUTH TSA

Portion of map no: 2529 CC S

Scale: 1:25 000