



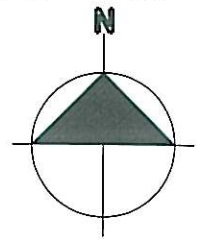

SCALE 1:2500

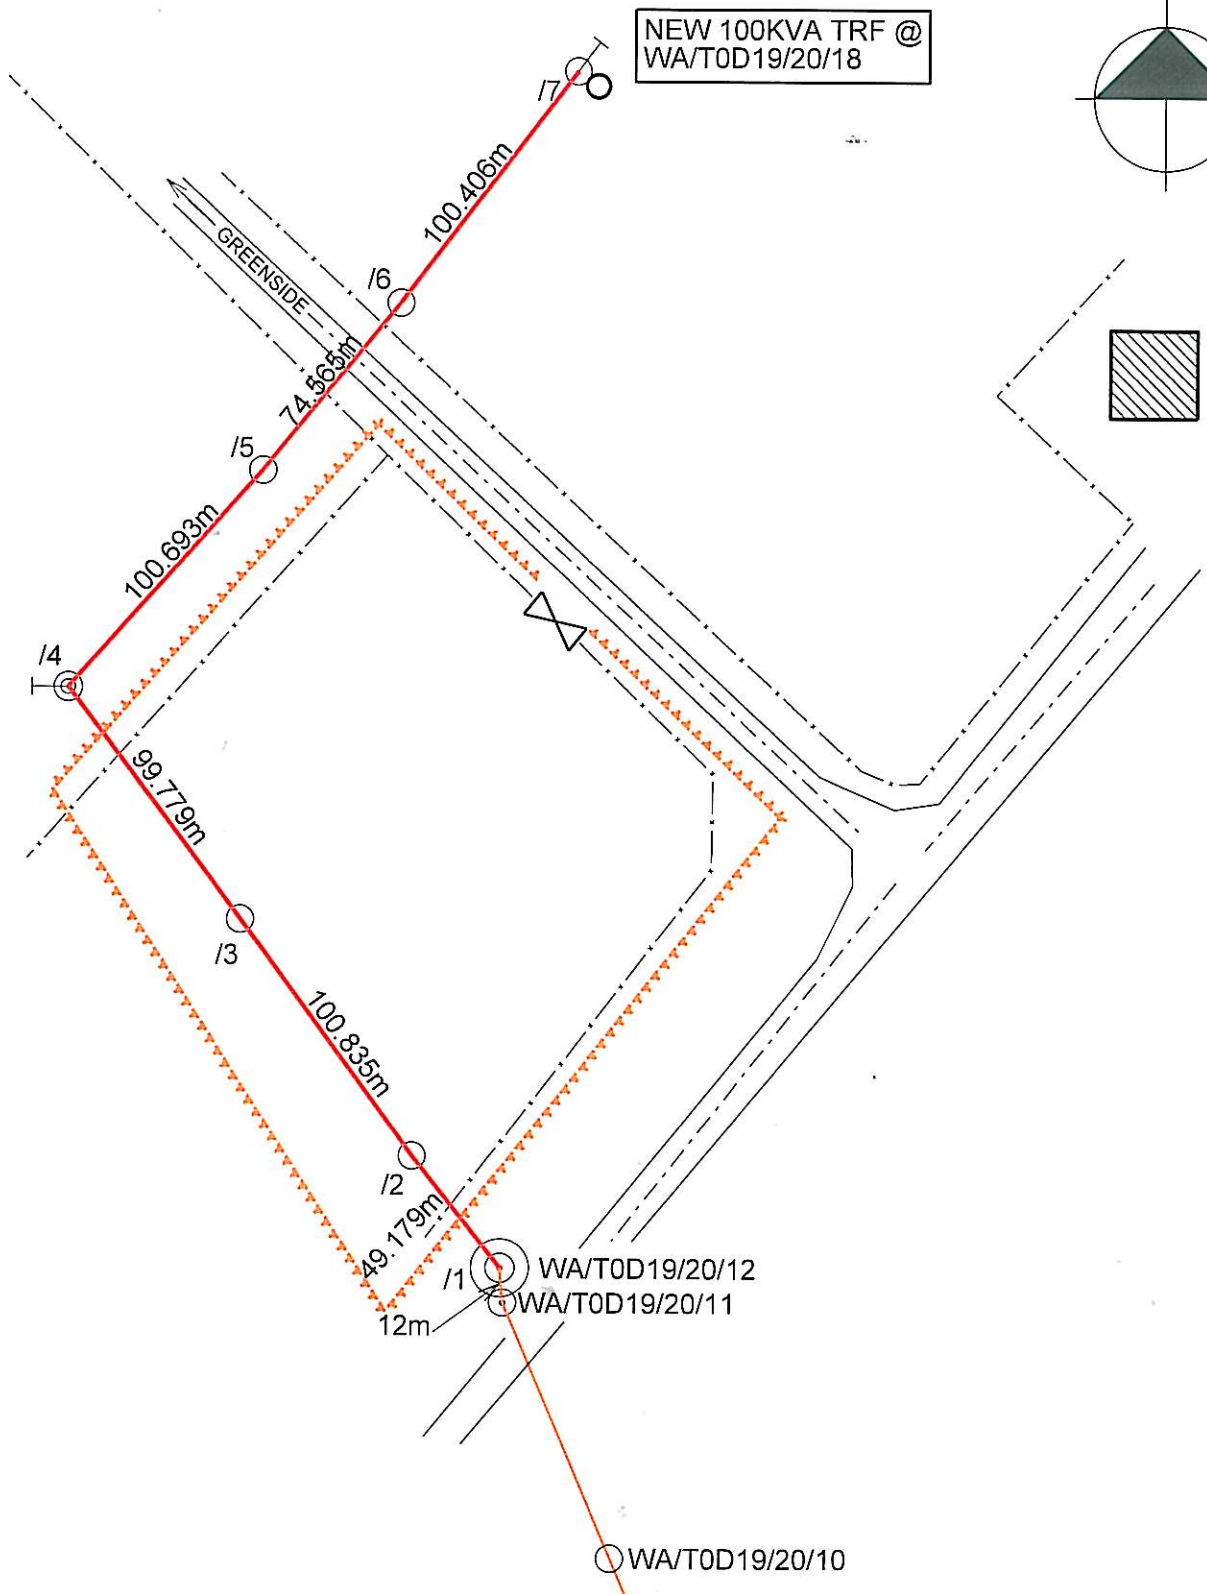

NEW 100KVA TRF @
WA/TOD19/20/18



Note: RED PEGS on site indicate structure position.

PLEASE NOTE:
No protected trees/plants may be cut/trimmed/removed
unless the applicable tree permit is issued and handed
to the construction contractor.

PORTION


FARM NAME 128-JU

100kVA Trfr.
Project no:WS115683626B
NAME: THABETHE
Drawn by: JERRY MBAYA
Date:20/05/2014
Surveyed by: A. MAHLANGU 083 656 6266


T-Off Pole no:WA/TOD19/20/11
22kV Line
525.433m Length of Line



SCALE 1:2500

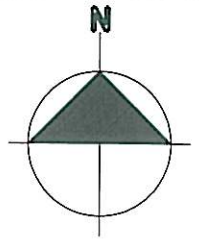

NEW 100KVA TRF @
WA/TOD19/20/18

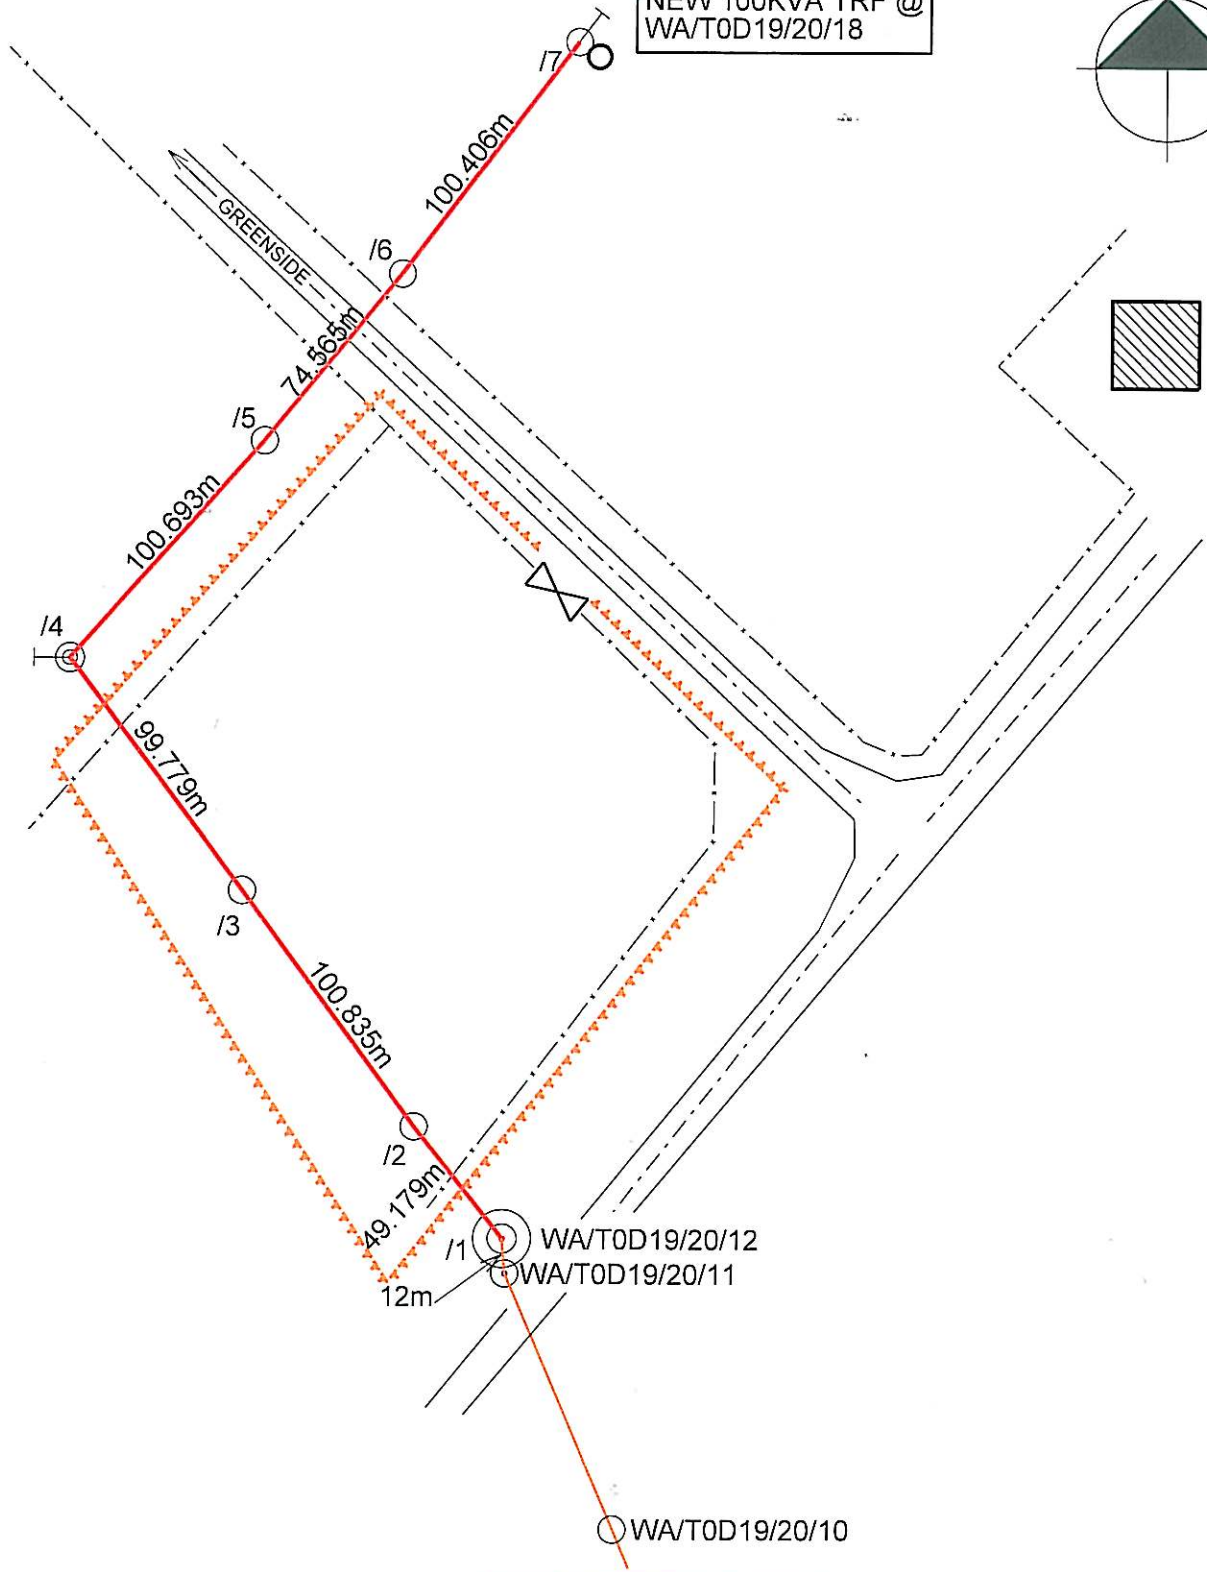

Note: RED PEGS on site indicate structure position.

PLEASE NOTE:
No protected trees/plants may be cut/trimmed/removed
unless the applicable tree permit is issued and handed
to the construction contractor.

PORTION

FARM NAME 128-JU

100kVA Trfr.
Project no: WS115683626B
NAME: THABETHE
Drawn by: JERRY MBAYA
Date: 20/05/2014
Surveyed by: A. MAHLANGU 083 656 6266

T-Off Pole no: WA/TOD19/20/11
22kV Line
525.433m Length of Line