





SCALE 1:1500

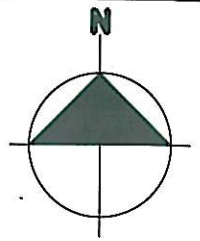

NB : DISTANCE BETWEEN LAL4/34/2 & LAL4/34/3 IS LONG DUE TO STREAM/ RIVER CROSSING RESTRICTIONS & H-POLES ARE NEEDED

: BUSH CLEARING IS NEEDED BUT NO PROTECTED TREES

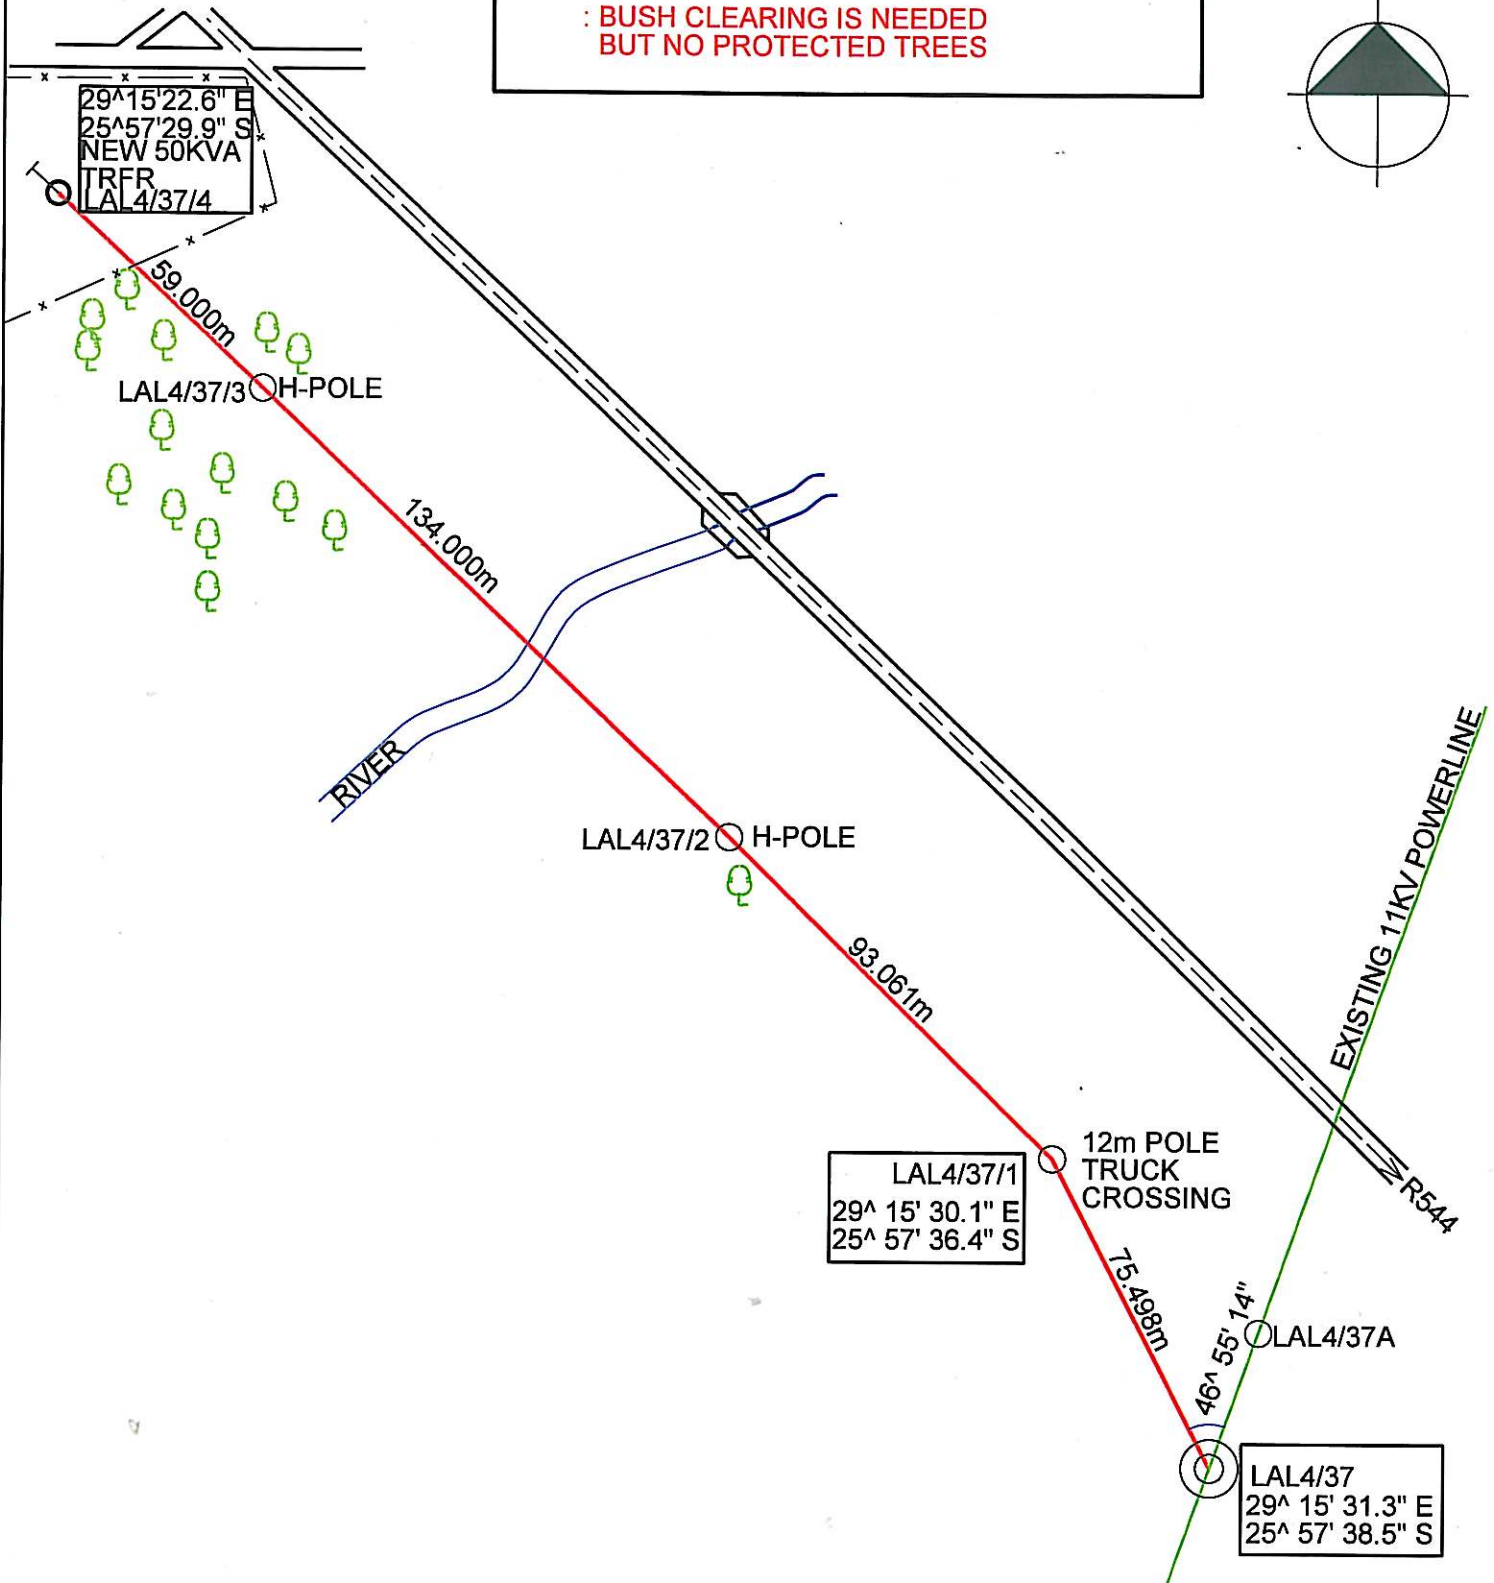

PORTION 75,31 & 32

NAAUWPOORT 335 JS

Note: RED PEGS on site indicate structure position.

PLEASE NOTE:
No protected trees/plants may be cut/trimmed/removed unless the applicable tree permit is issued and handed to the construction contractor.

50kVA Trfr.
Project no : SE CLARK
NAME : SE CLARK
Drawn by : A MABESELE
Date : 13/06/2014
Surveyed by: FREEDOM KANGALE

T-Off Pole no: LAL4/37
T-Off angle 46° 55' 14"
11kV Line
361.559m Length of Line