



ROLFONTEIN 536 IS PORTION 0

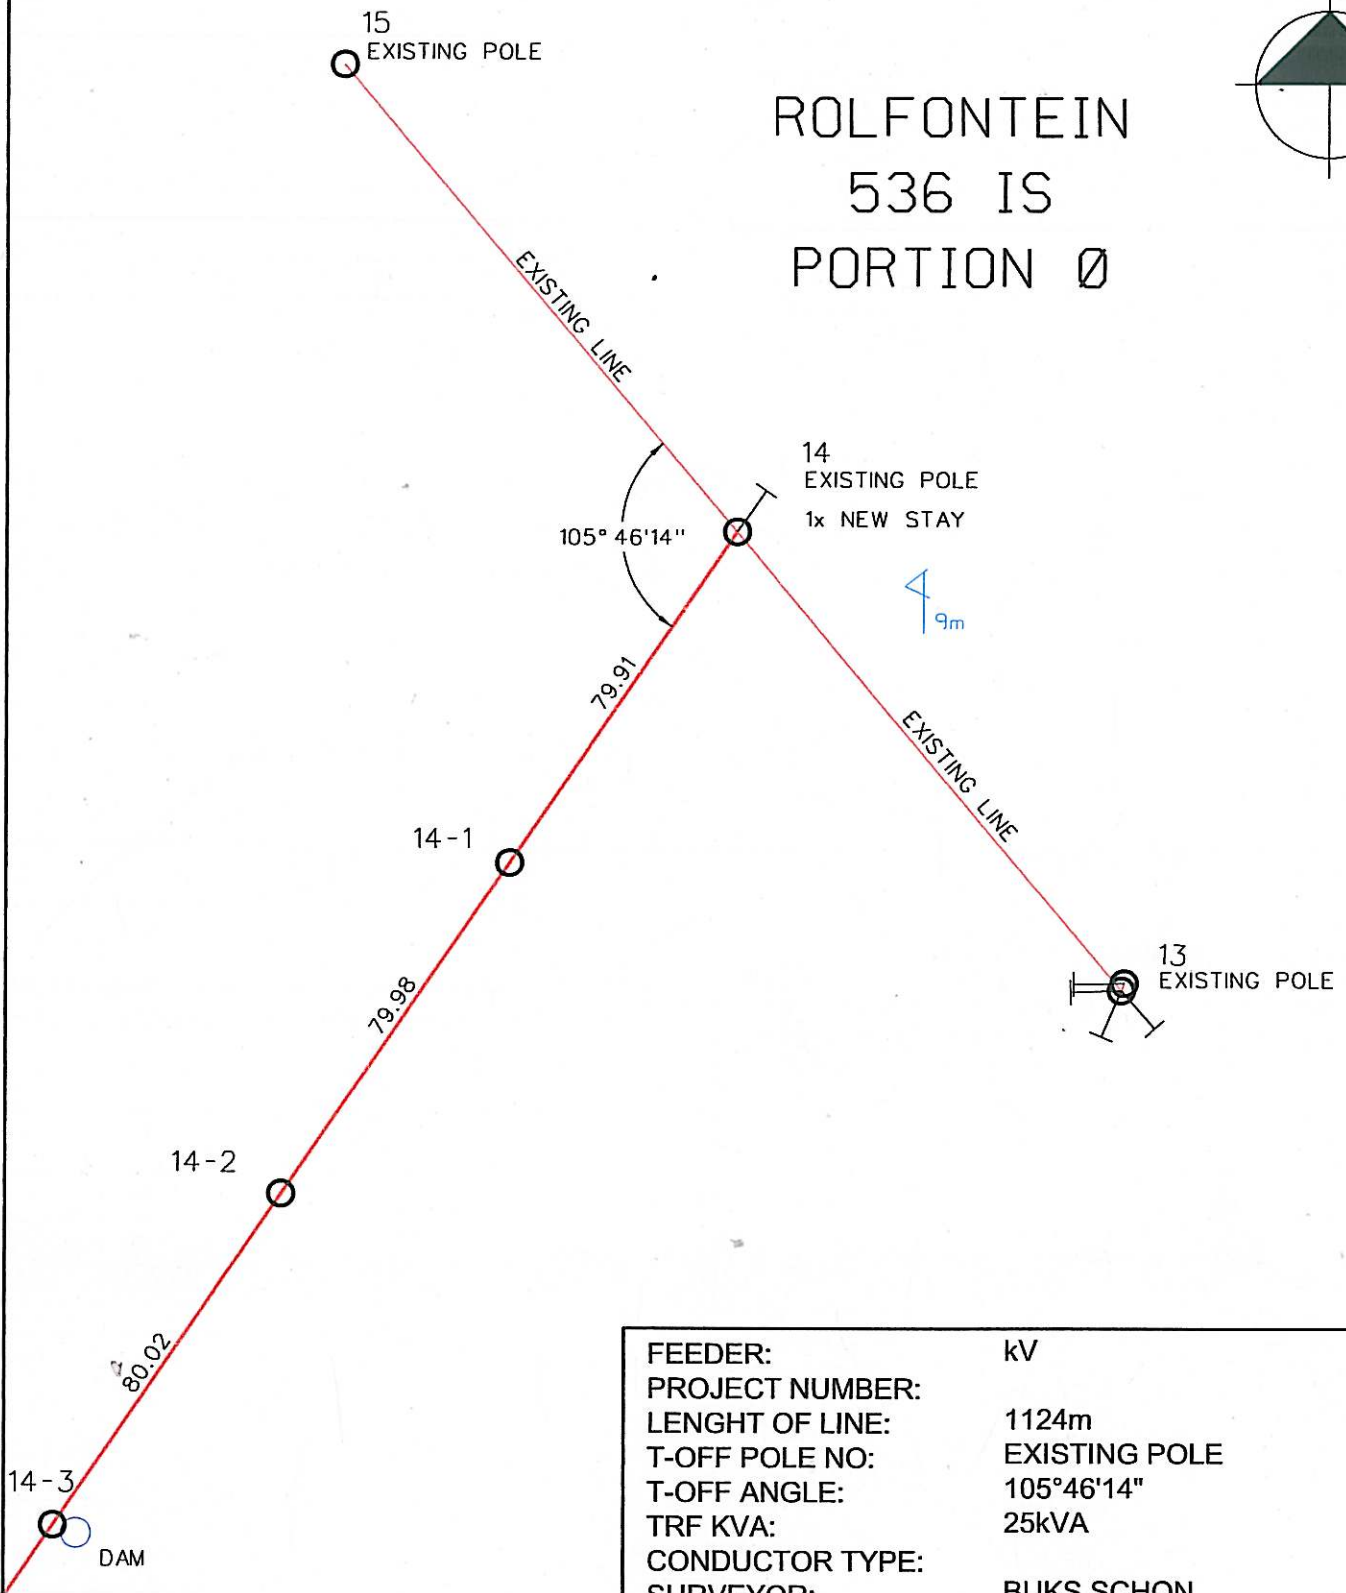


FEEDER:	kV
PROJECT NUMBER:	
LENGHT OF LINE:	1124m
T-OFF POLE NO:	EXISTING POLE
T-OFF ANGLE:	105°46'14"
TRF KVA:	25kVA
CONDUCTOR TYPE:	
SURVEYOR:	BUKS SCHON BUKS SCHON 082 337 8515
DRAUGHTSPERSON:	CATHARINA DE JAGER
CUSTOMER:	ESKOM WITBANK ENON SCHOOL
PROPERTY:	ROLFONTEIN 536 IS PORTION 0
COMPILATION:	2629 DD S

WGS84

SCALE 1:1500

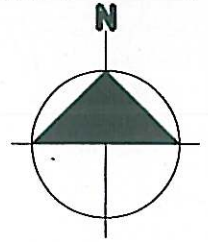

FEEDER:	kV
PROJECT NUMBER:	
LENGHT OF LINE:	1124m
T-OFF POLE NO:	EXISTING POLE
T-OFF ANGLE:	105°46'14"
TRF KVA:	25kVA
CONDUCTOR TYPE:	
SURVEYOR:	BUKS SCHON BUKS SCHON 082 337 8515
DRAUGHTSPERSON:	CATHARINA DE JAGER
CUSTOMER:	ESKOM WITBANK ENON SCHOOL
PROPERTY:	ROLFONTEIN 536 IS PORTION 0
COMPILATION:	2629 DD S


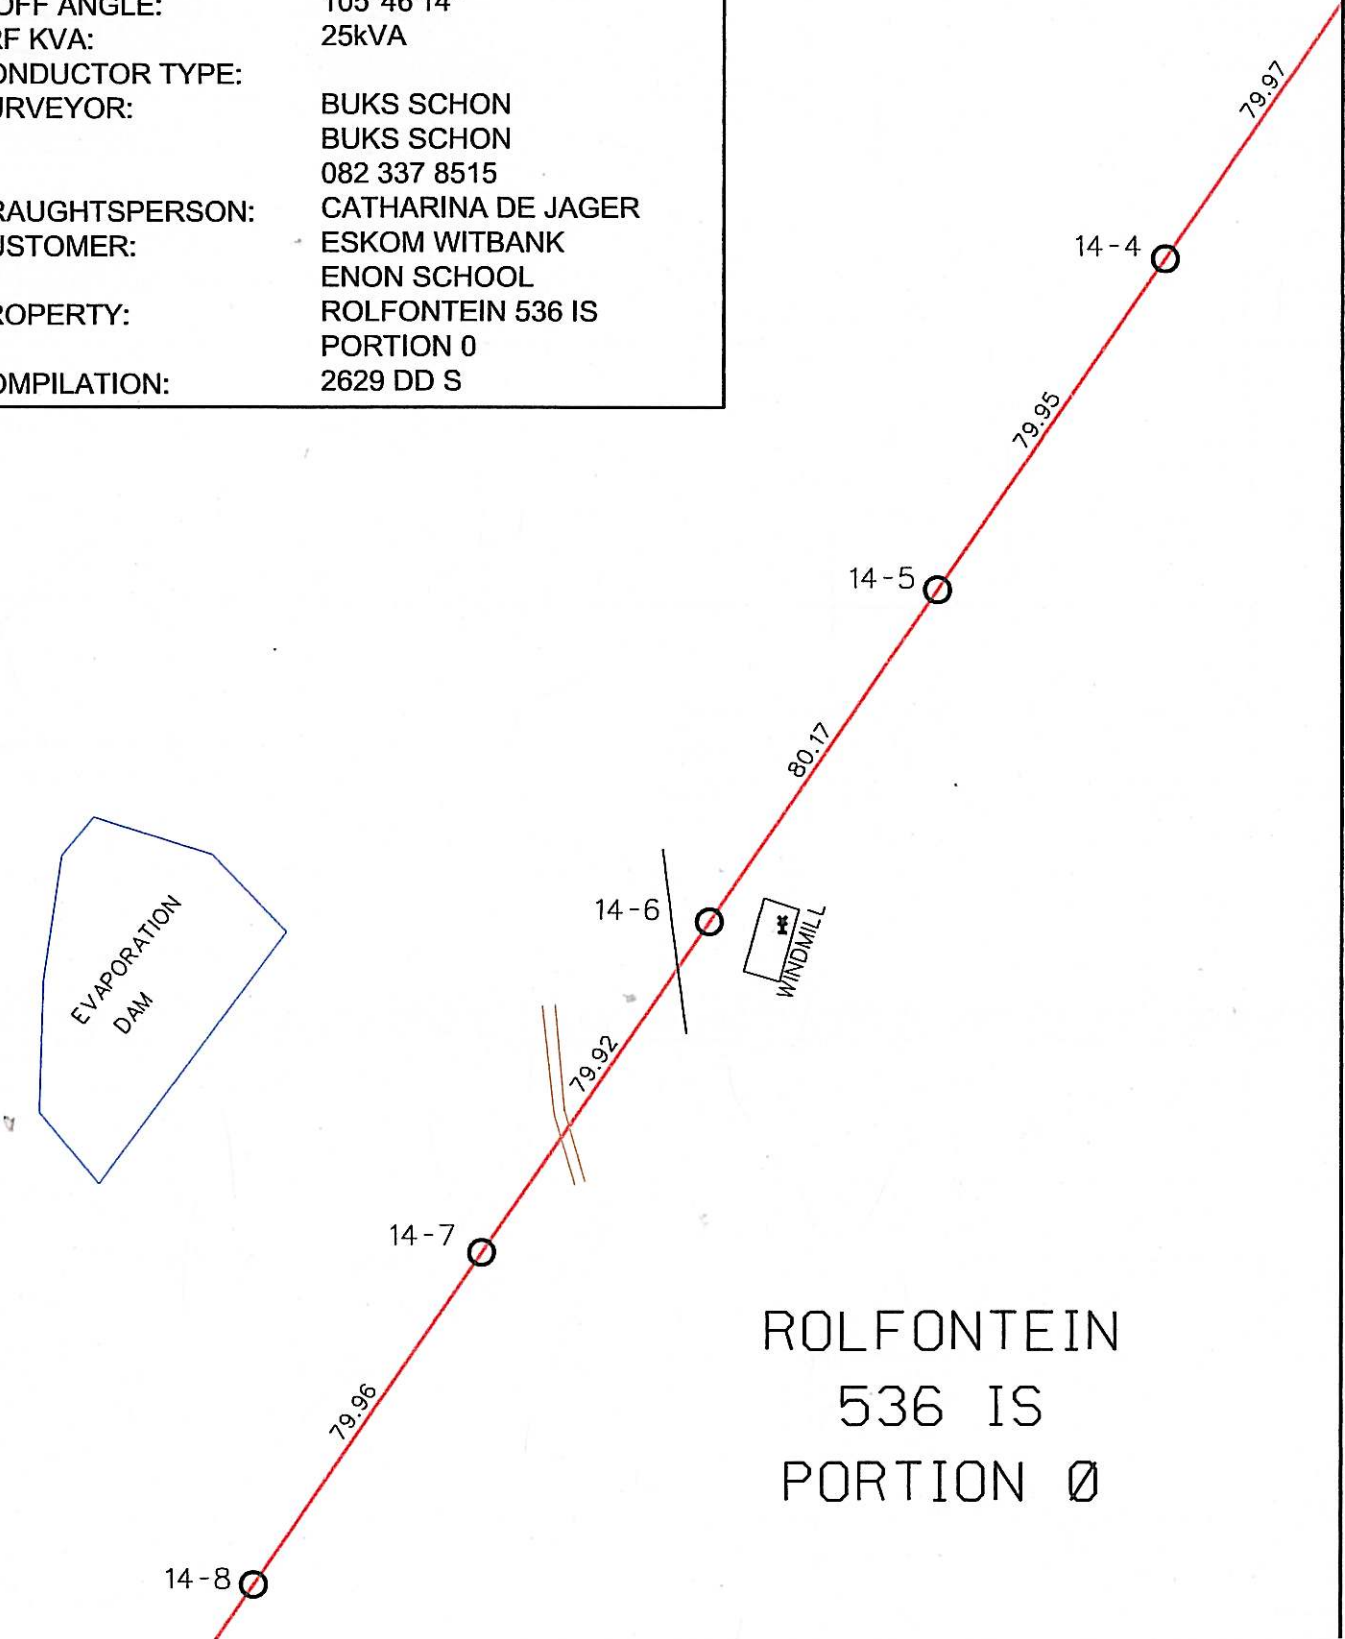


COORDINATE SYSTEM:LO84/29

WGS84


PAGE 3 of 4

SCALE 1:1500

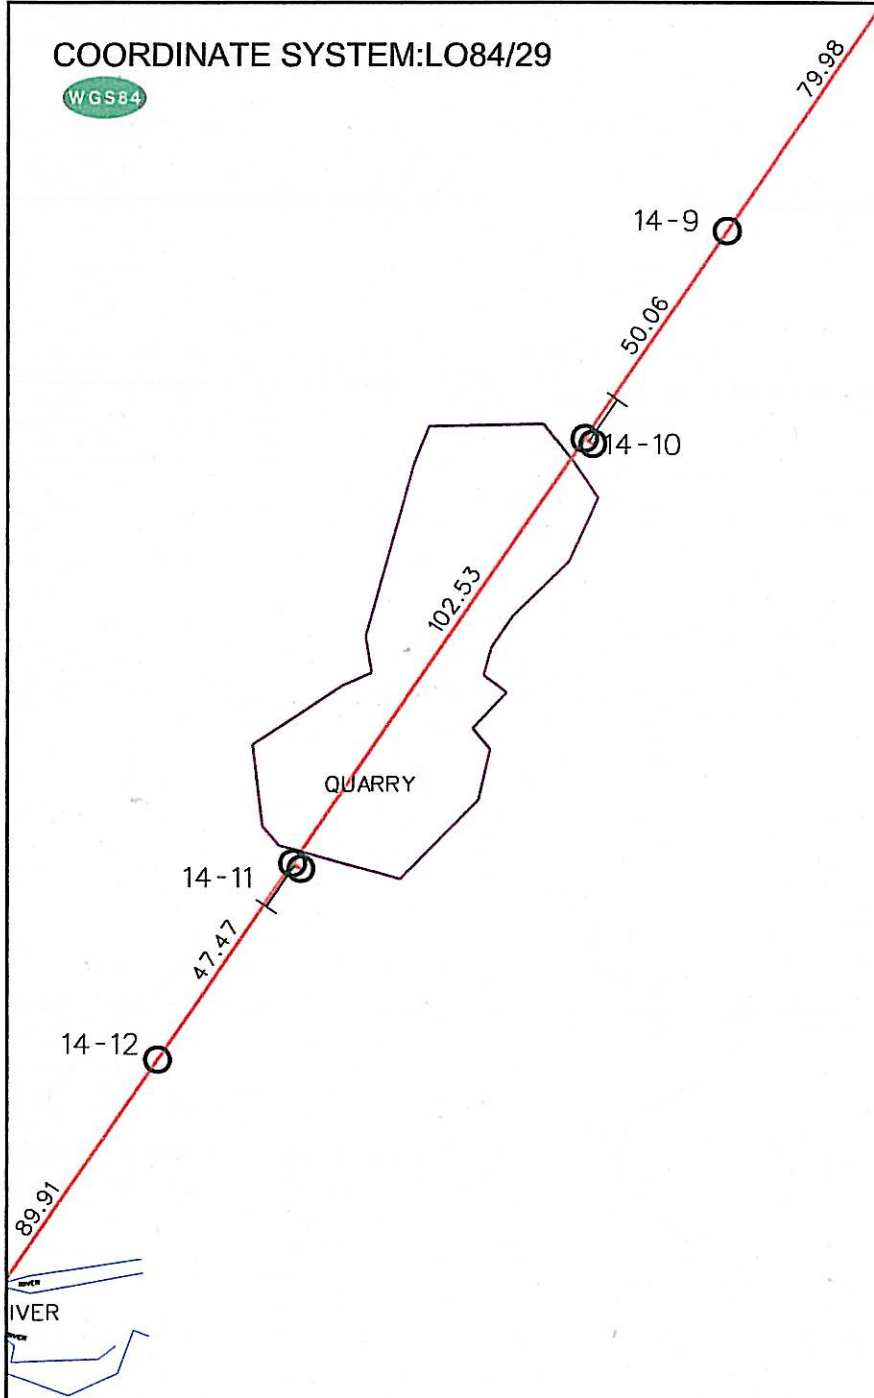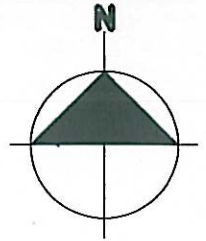


ROLFONTEIN 536 IS PORTION 0

FEEDER:	kV
PROJECT NUMBER:	
LENGTH OF LINE:	1124m
T-OFF POLE NO:	EXISTING POLE
T-OFF ANGLE:	105°46'14"
TRF KVA:	25kVA
CONDUCTOR TYPE:	
SURVEYOR:	BUKS SCHON BUKS SCHON 082 337 8515
DRAUGHTSPERSON:	CATHARINA DE JAGER
CUSTOMER:	ESKOM WITBANK ENON SCHOOL
PROPERTY:	ROLFONTEIN 536 IS PORTION 0
COMPILATION:	2629 DD S

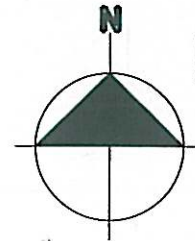

ROLFONTEIN
536 IS
PORTION 0

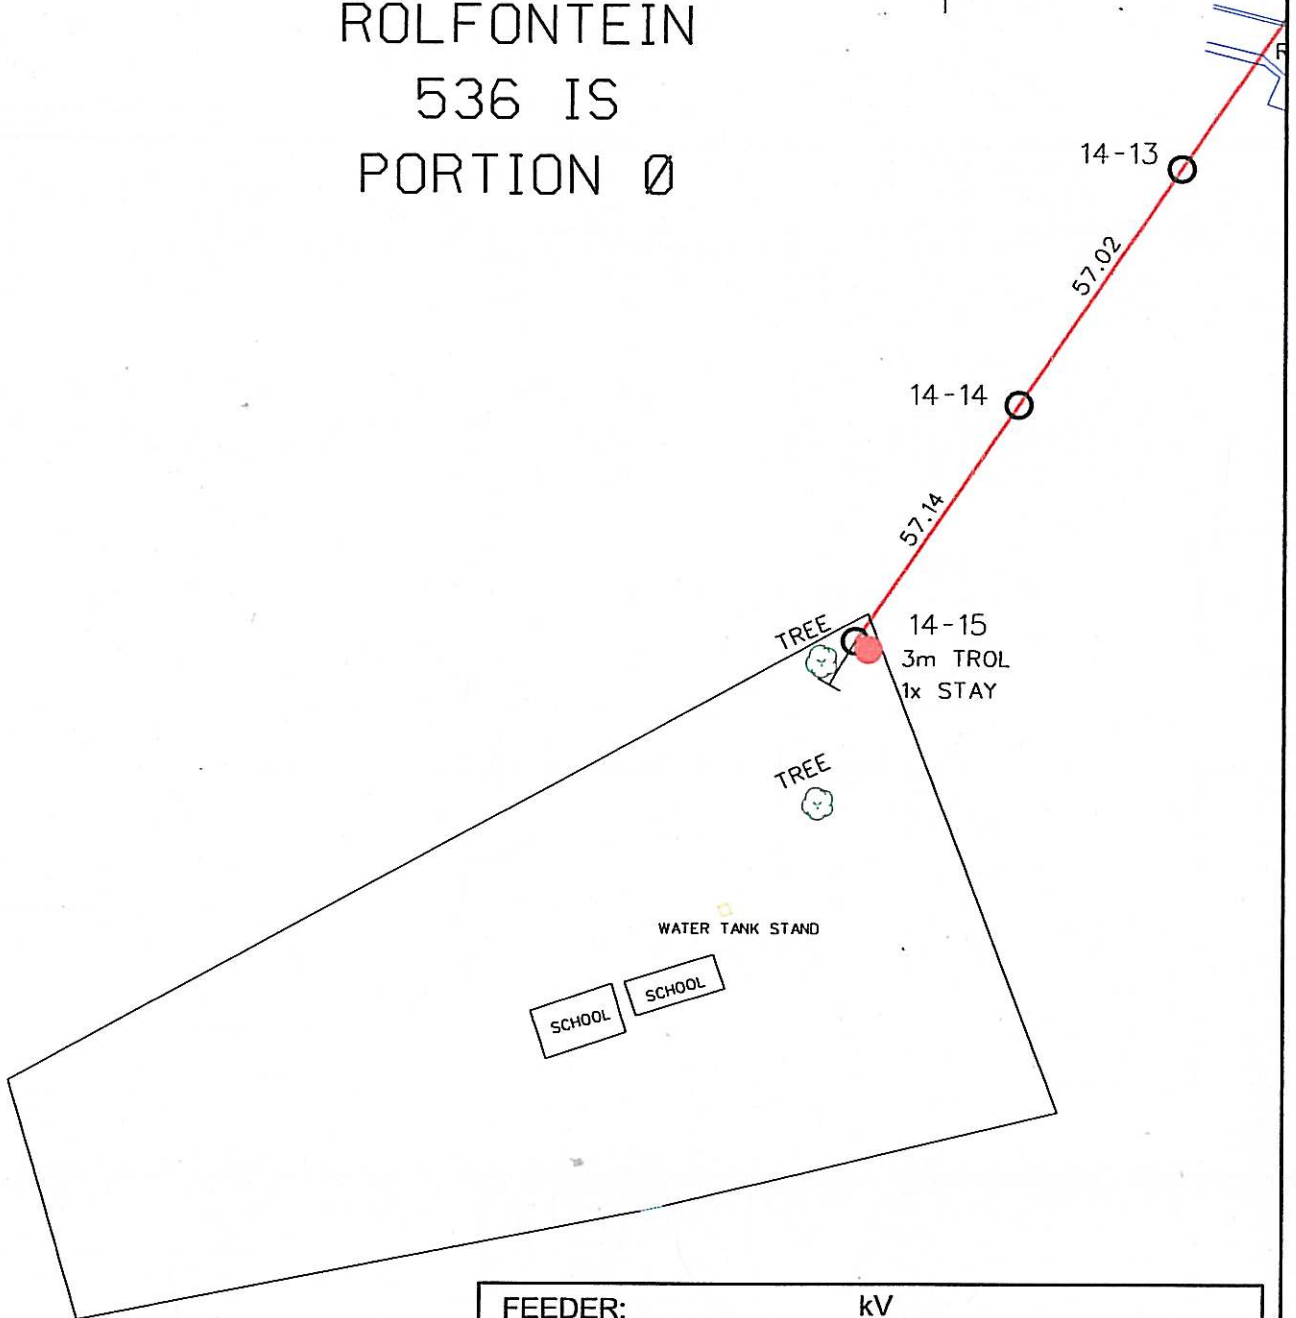

FEEDER:	kV
PROJECT NUMBER:	
LENGHT OF LINE:	1124m
T-OFF POLE NO:	EXISTING POLE
T-OFF ANGLE:	105°46'14"
TRF KVA:	25kVA
CONDUCTOR TYPE:	
SURVEYOR:	BUKS SCHON BUKS SCHON 082 337 8515
DRAUGHTSPERSON:	CATHARINA DE JAGER
CUSTOMER:	ESKOM WITBANK ENON SCHOOL
PROPERTY:	ROLFONTEIN 536 IS PORTION 0

LAND SURVEY

PROFILE OF QUARRY CROSSING

ROAD No. _____

FEEDER: _____

PROJECT: ENON SCHOOL

CLIENT: ESKOM WITBANK

OCCUPATION No. _____

SCALE Hor. 1:2500

Ver. 1:250

CONDUCTOR: _____

SURVEYED By: BUKS SCHON

HOT CURVE: _____

ATTACHMENT HEIGHT

A= _____

B= _____



C= _____

D= _____

TEMPLATED By: CATHARINA

DATE: 13/06/2014

DATUM = 1575

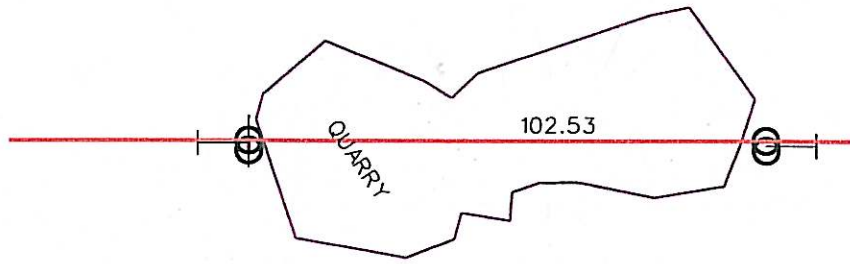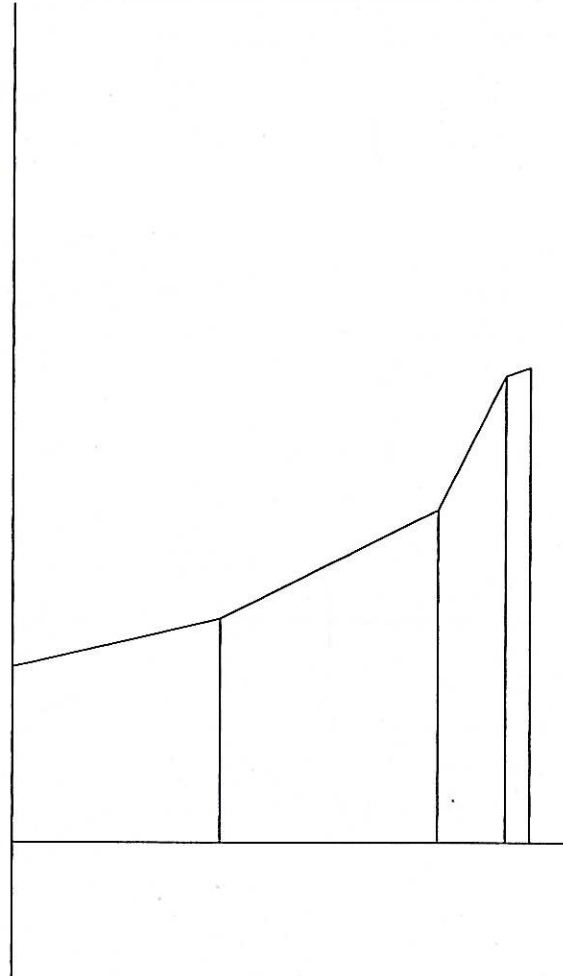

LAND SURVEY

PROFILE OF RIVER CROSSING

ROAD No. _____

FEEDER: _____

PROJECT: ENON SCHOOL

CLIENT: ESKOM WITBANK

OCCUPATION No. _____

SCALE Hor. 1:1500

Ver. 1:150

CONDUCTOR: _____

SURVEYED By: BUKS SCHON

HOT CURVE: _____

ATTACHMENT HEIGHT

A= _____


B= _____

C= _____


D= _____

TEMPLATED By: CATHARINA


DATE: 13/06/2014

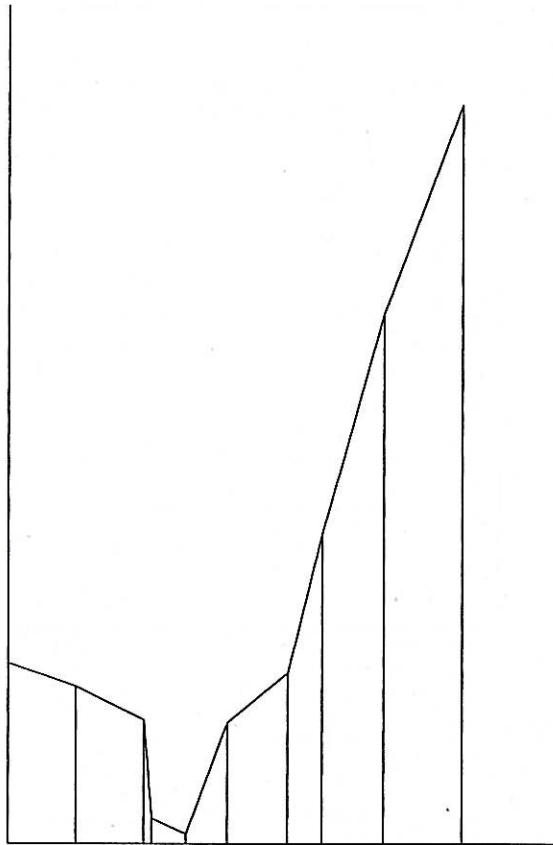

DATUM = 1575

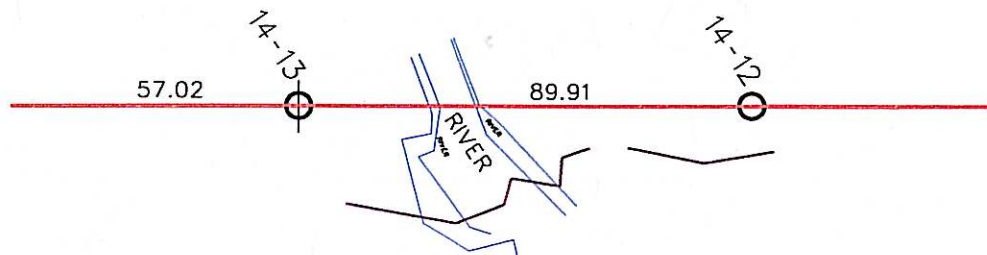

LOCALITY PLAN

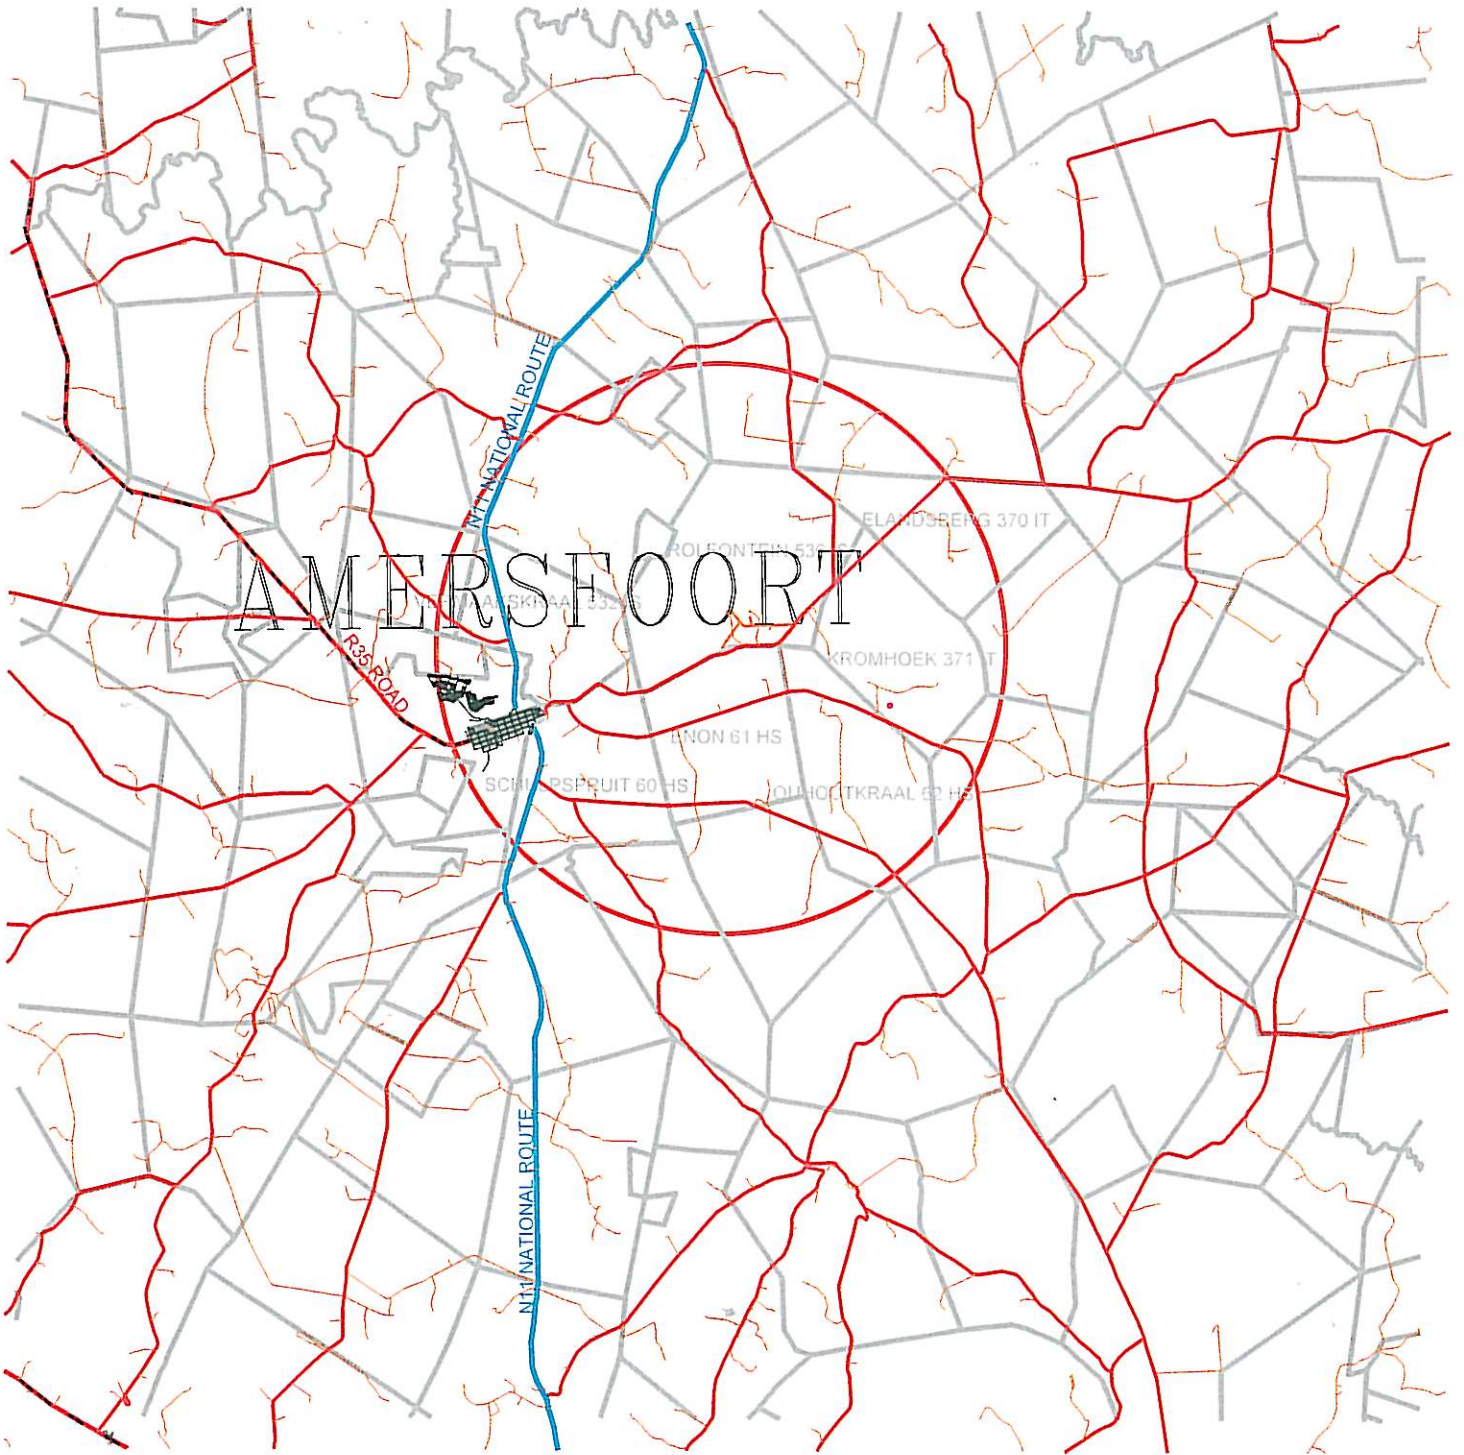

Disclaimer:
Geographic Mapping Witbank
are not responsible for any errors
in external datasets displayed on this map.



COORDINATE SYSTEM: LO84/29

SCALE 1:250 000

Information from official maps reproduced under Government printers copyright authority No. 4138 of 28/03/1969



Northern Region
Land Development

P.O.Box 223
Witbank 1035
Tel 013 - 693 3121
Fax 013 - 693 3261

Feeder:	BERGVLIET 22KV	Surveyor:	
Customer:	ENON P. SCHOOL	Geographic mapping:	JERRY MBAYA
Project No:		Date compiled:	18/06/2014
Portion of map no:	2629 DD S	T-OFF POLE COORD:	26 59 00.5 S 29 56 26.3 E
Page:	1 of 3	Revised by:	
		Revision date:	