


**NEW 16KVA TRFR @ THU/JE185/59/12**  
30° 14' 56.5"E 26° 9' 57.2"S

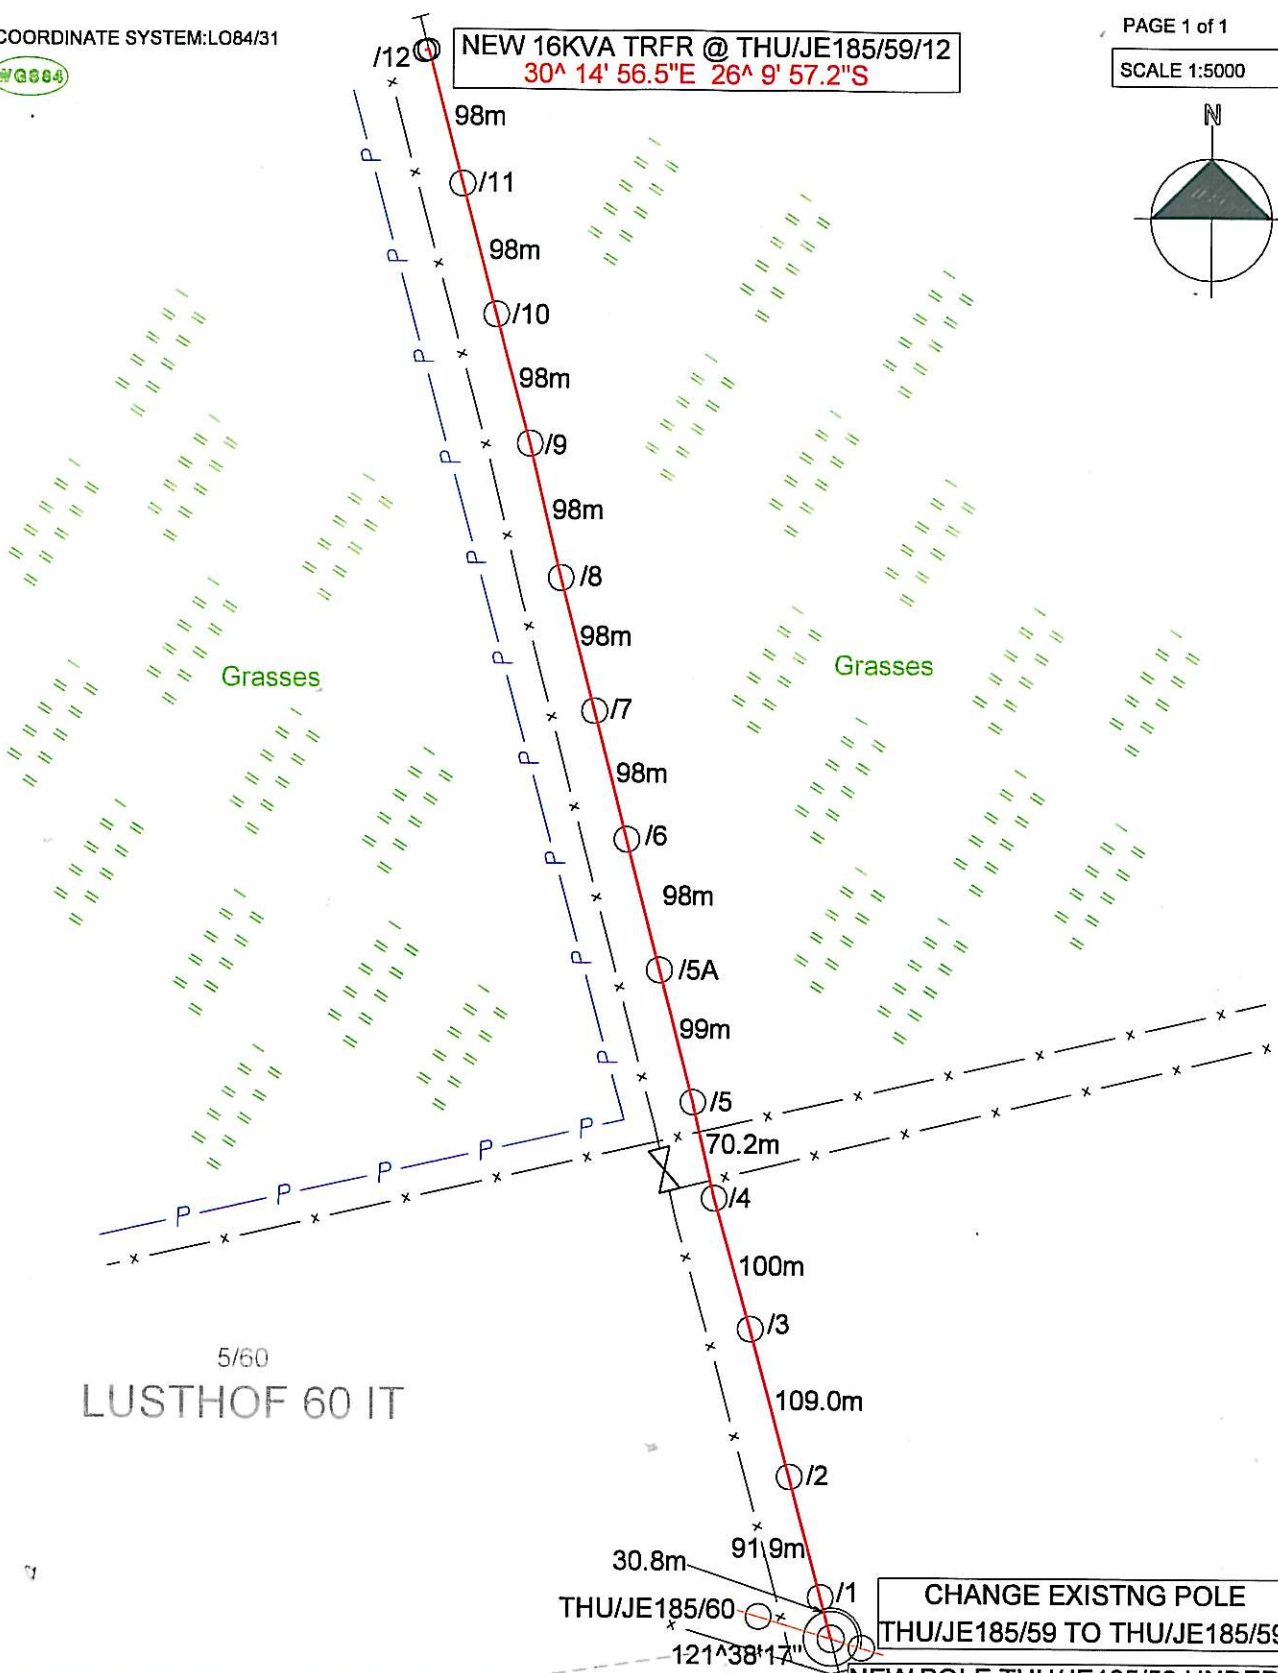



Note: RED PEGS on site indicate structure position.

PLEASE NOTE:  
NO PROTECTED TREES/PLANTS MAY BE CUT/TRIMMED/REMOVED  
UNLESS THE APPLICABLE TREE PERMIT IS ISSUED AND HANDED  
TO THE CONSTRUCTION CONTRACTOR.

16kVA Trfr.  
Project no: BC119400351  
WF DE JAGER  
Drawn by: NTOMBI MASANGO  
Date: 08/07/2014  
Surveyed by: FRFFDUM KHANGALE 0715640562  
BC119400351 W.F. DE JAGER\_(COMPLEX).dgn 15/07/2014 11:28:30 AM

T-Off Pole no: THU/JE185/59  
T-Off angle 121:38:17  
22kV Line  
1188.234m Length of Line

NEW 16KVA TRFR @ THU/JE185/59/12  
30° 14' 56.5"E 26° 9' 57.2"S

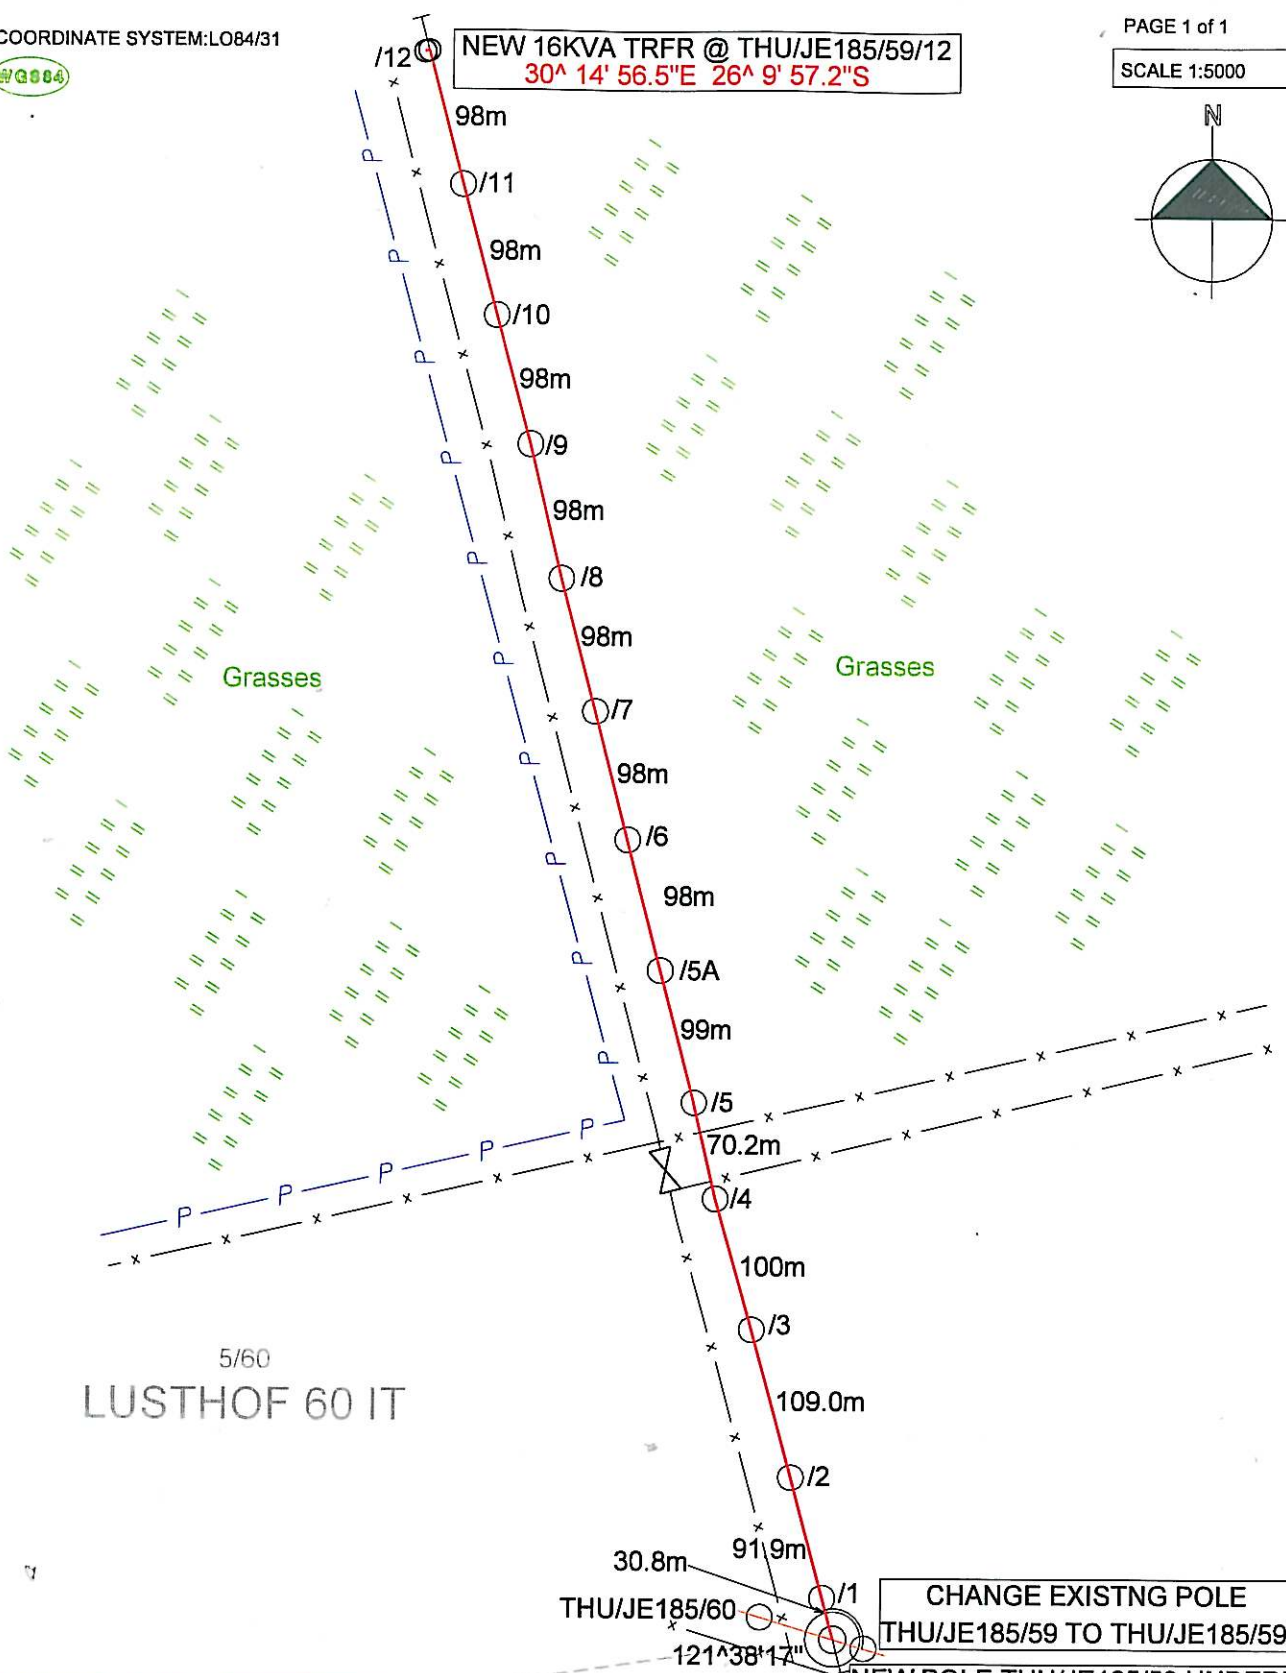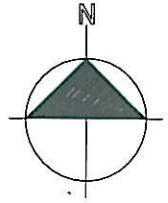

Note: RED PEGS on site indicate structure position.  
PLEASE NOTE:  
NO PROTECTED TREES/PLANTS MAY BE CUT/TRIMMED/REMOVED  
UNLESS THE APPLICABLE TREE PERMIT IS ISSUED AND HANDED  
TO THE CONSTRUCTION CONTRACTOR.

16kVA Trfr.  
Project no: BC119400351  
WF DE JAGER  
Drawn by: NTOMBI MASANGO  
Date: 08/07/2014  
Surveved by: FRFFDMM KHANGAI F 0715640562  
BC119400351 W.F. DE JAGER\_(COMPLEX).dgn 15/07/2014 11:28:30 AM

T-Off Pole no: THU/JE185/59  
T-Off angle 121:38:17  
22kV Line  
1188.234m Length of Line