



LOCALITY PLAN

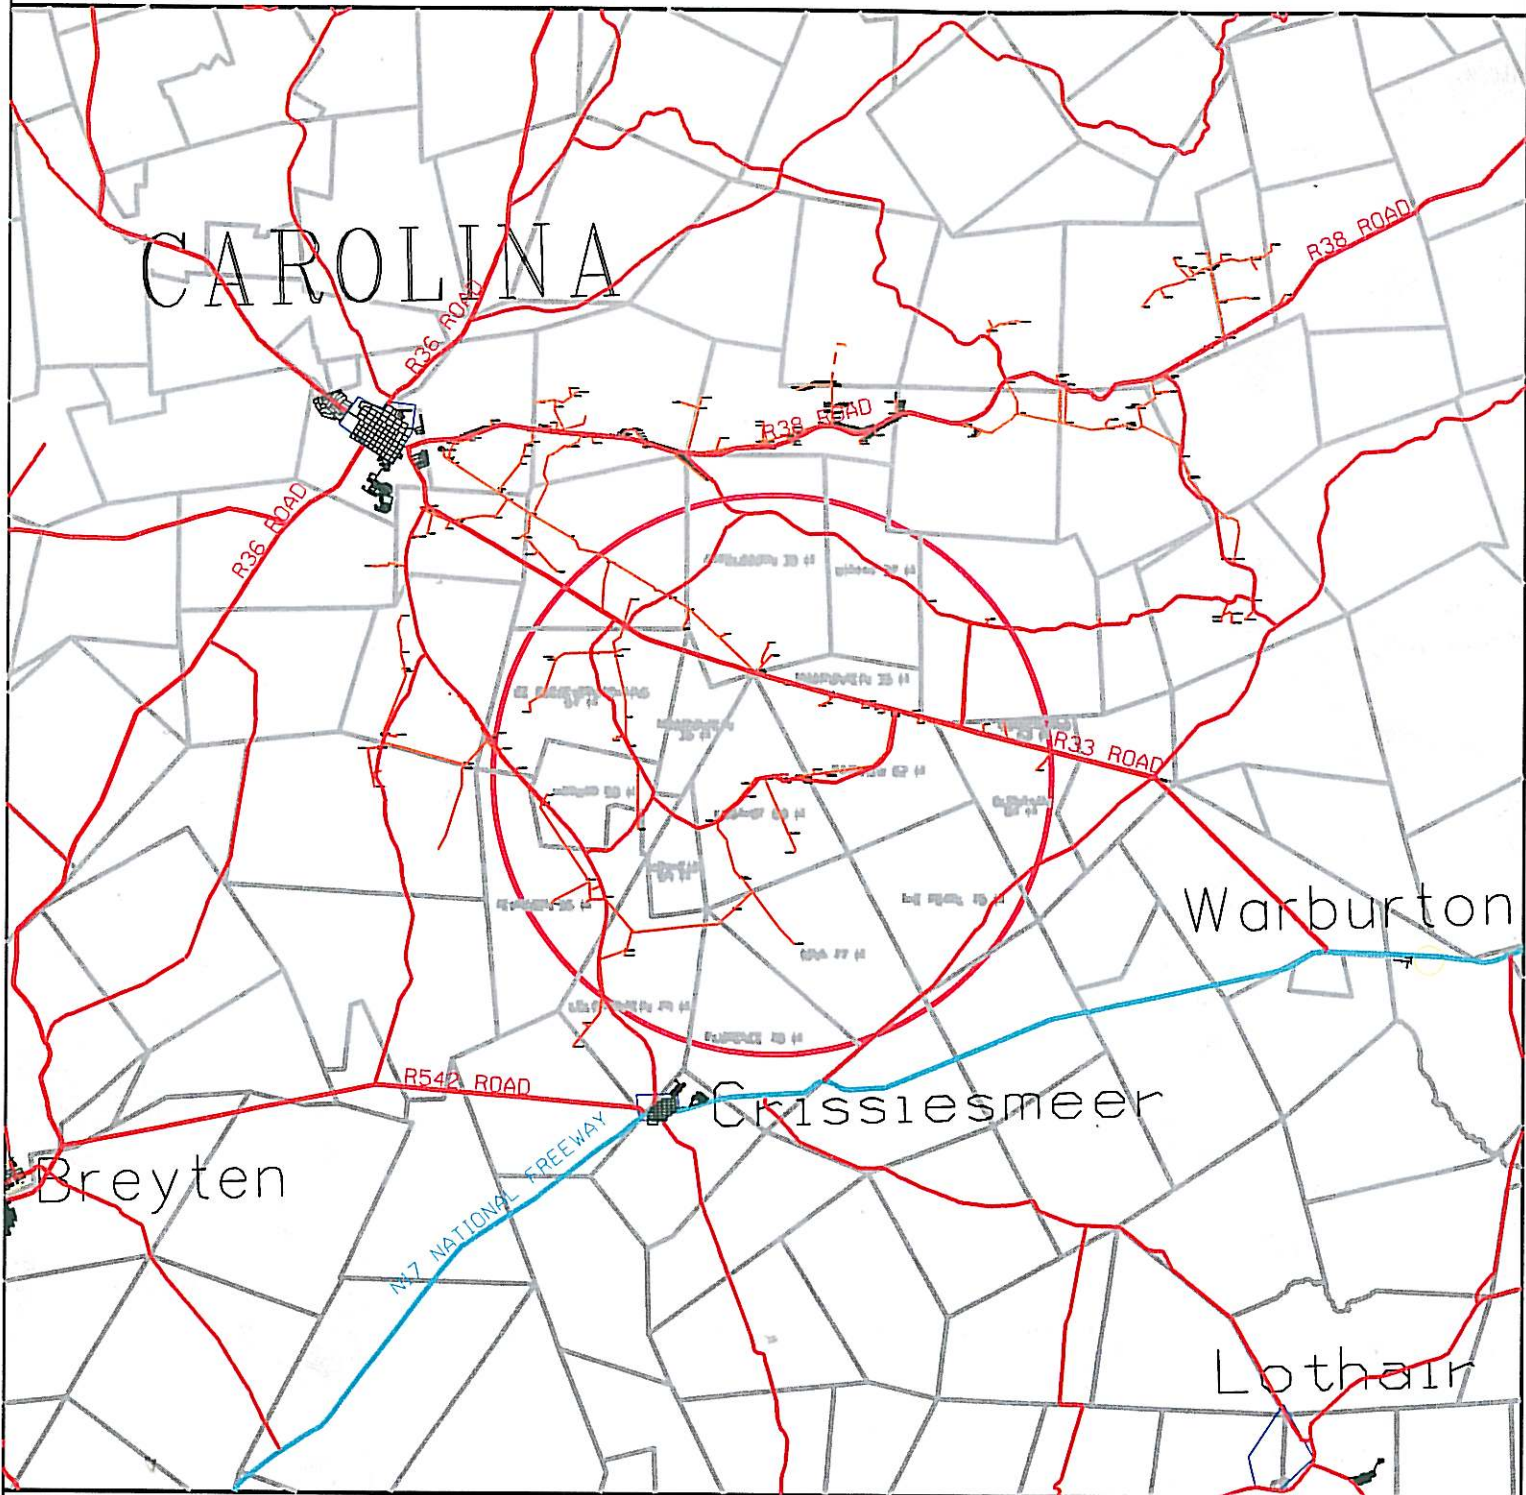

 Disclaimer  
Geographic Mapping authorities are not responsible for any errors in external datasets displayed on this map.



COORDINATE SYSTEM: LO84/31

SCALE 1:250 000

Information from official maps reproduced under Government printers copyright authority No. 4138 of 28/03/1999




Mpumalanga Operating Unit  
Land Development

P.O.Box 223  
eMalaheni 1035  
Tel 013 - 693 3121  
Fax 013 - 693 3281


Feeder:	THULI-JESSIEVALE 22KV	Surveyor:	
Customer:	W.F.DE JAGER_(COMPLEX)	Geographic mapping:	THULI THEBE
Project No:	BC119400351	Date compiled:	26/06/2014
Portion of map no:	2630 AB S	T-OFF POLE COORD:	Y=74830.831      30° 15' 05.3" E X=2896563.643    26° 10' 34.1" S
Page:	1 of 3	Revised by:	
		Revision date:	

DASHED RED LINE INDICATES POWERLINE ROUTE

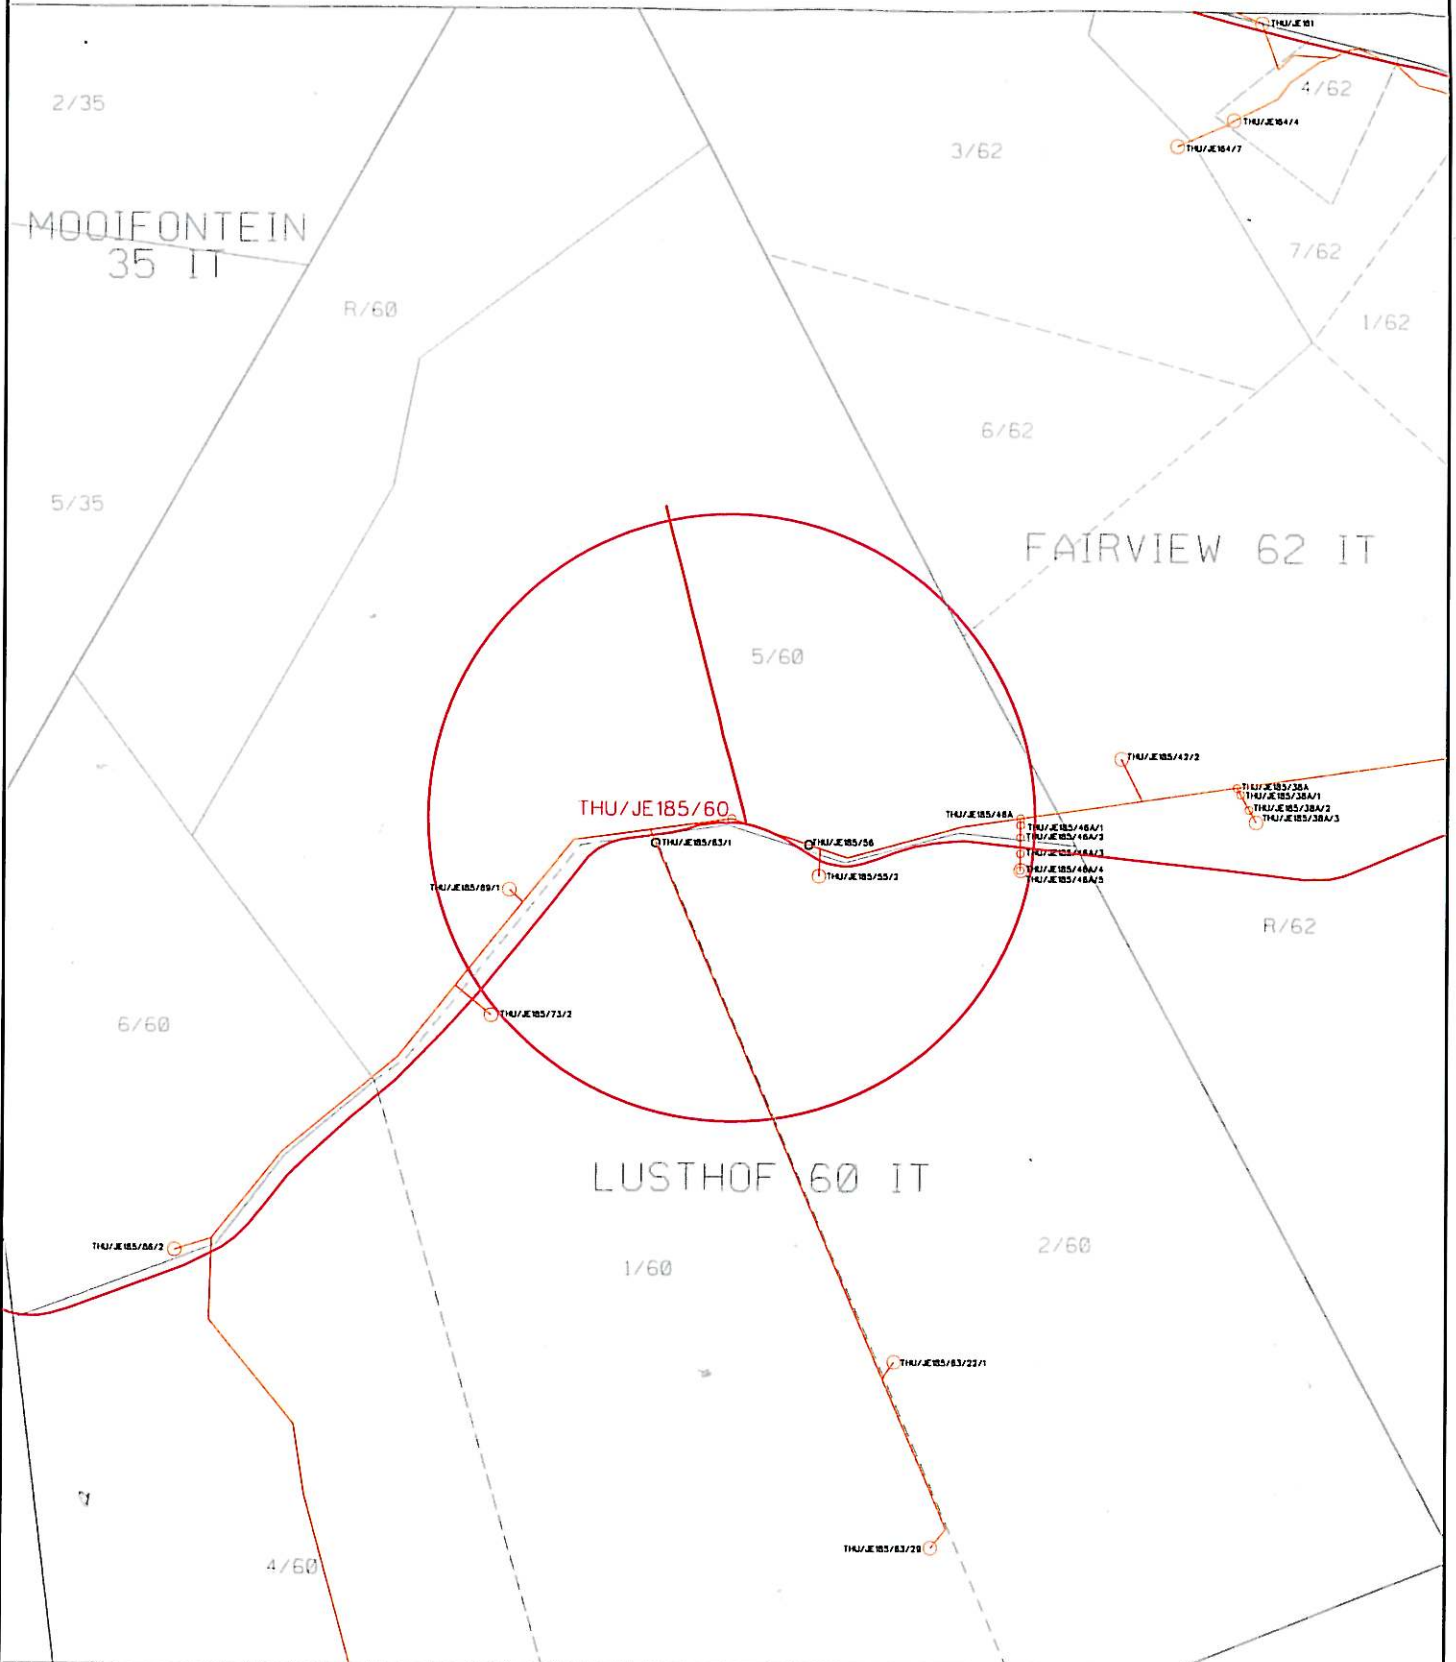

Route plan  
Mpumalanga Operating Unit

**Disclaimer**  
Geographic Mapping authorities are not responsible for any errors in external datasets displayed on this map. The following external datasets were used:  
Cadastral and Topographical

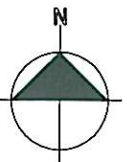


Feeder:	THULI-JESSIEVALE 22KV
Customer:	W.F.DE JAGER_(COMPLEX)
Project No:	BC119400351
FSA / TSA Area:	ERMELO/CAROLINA

Portion of map no: 2630 AB S


Scale: 1:25 000

DASHED RED LINE INDICATES POWERLINE ROUTE

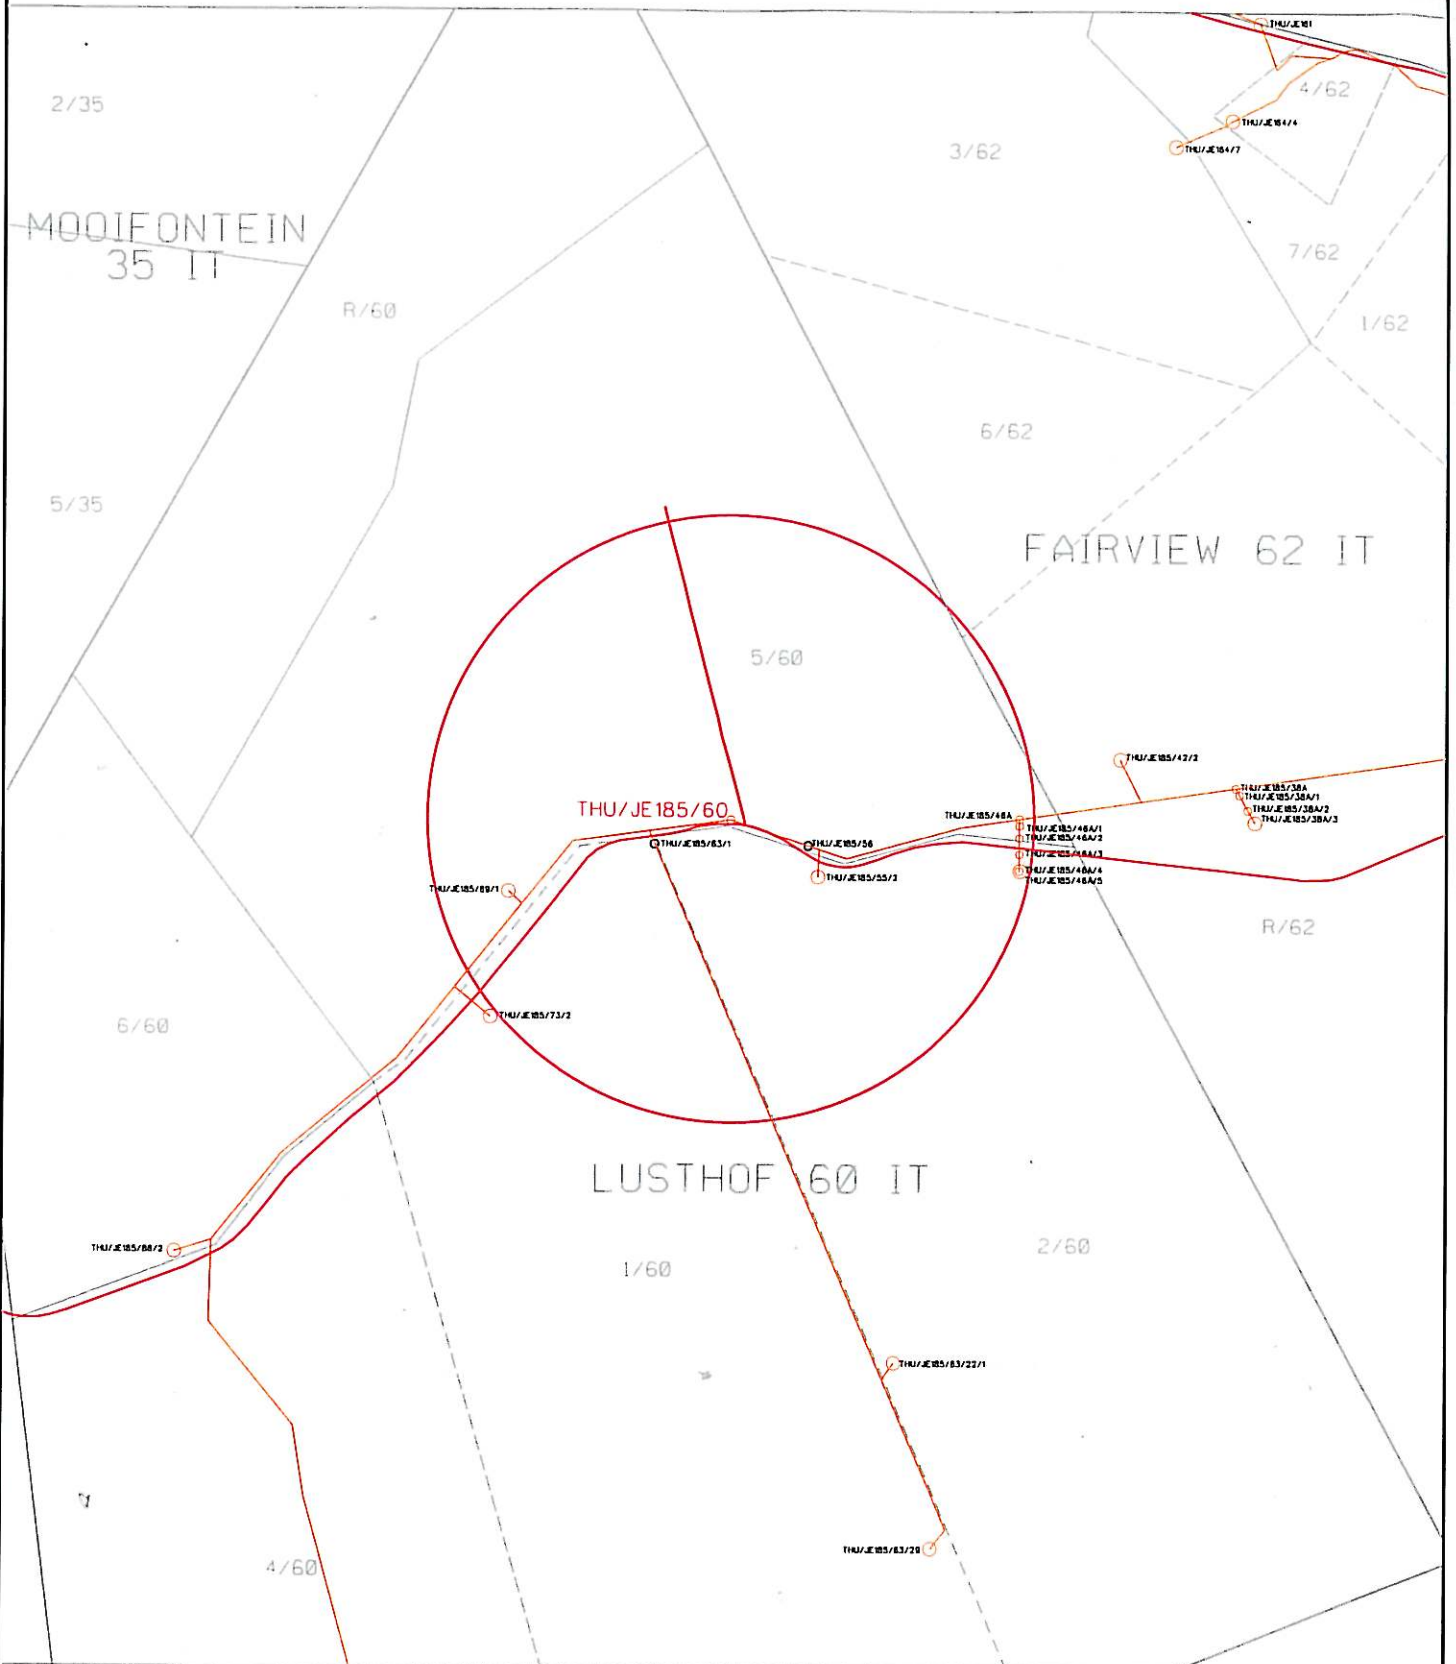

Route plan  
Mpumalanga Operating Unit


**Disclaimer**  
Geographic Mapping authorities are not responsible for any errors in external datasets displayed on this map. The following external datasets were used:  
Cadastral and Topographical

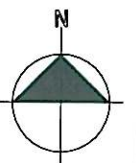

Feeder:	THULI-JESSIEVALE 22KV
Customer:	W.F.DE JAGER_(COMPLEX)
Project No:	BC119400351
FSA / TSA Area:	ERMELO/CAROLINA

Portion of map no:	2630 AB S
Scale:	1:25 000

LOCALITY PLAN

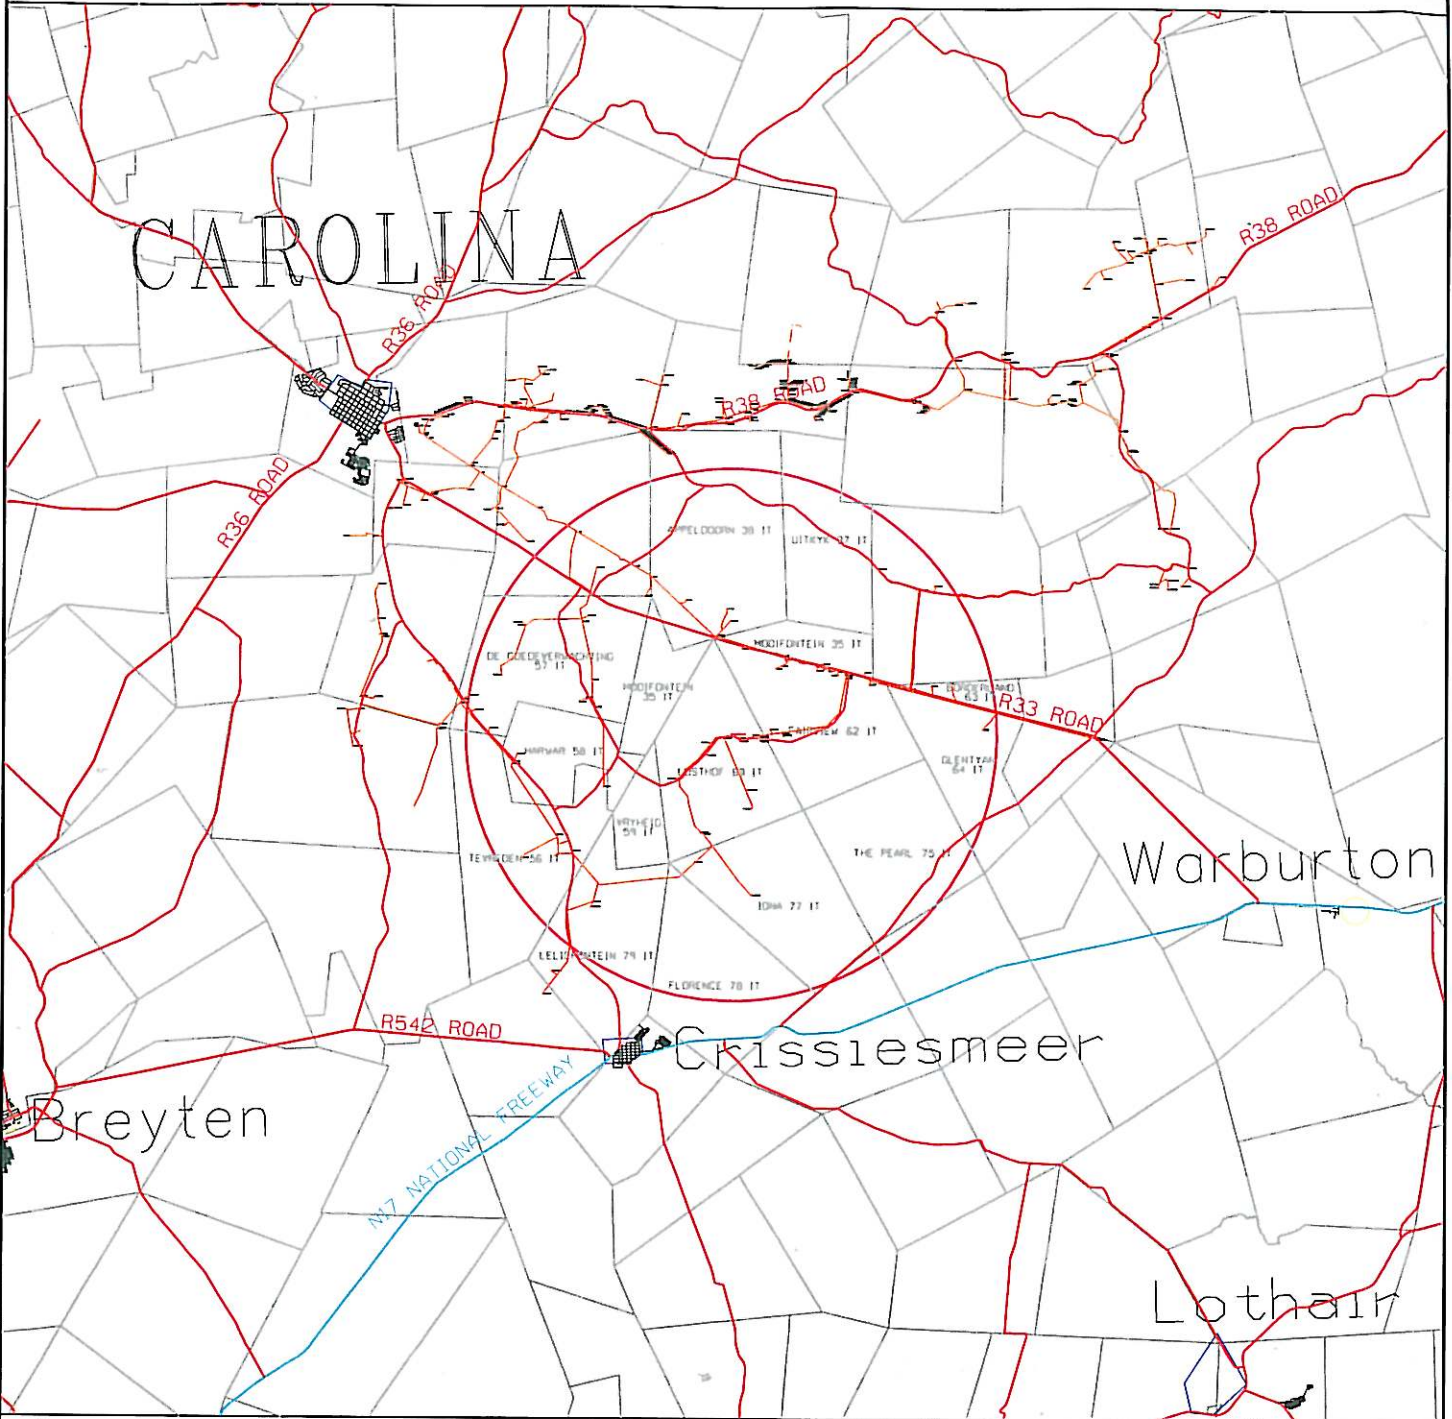

**Disclaimer**  
 Geographic Mapping Materials  
 are not responsible for any errors  
 in external datasets displayed on this map.



COORDINATE SYSTEM: LO84/31

SCALE 1:250 000

Information from official maps reproduced under Government printers copyright authority No. 4138 of 28/03/1980



Mpumalanga Operating Unit  
 Land Development

P.O.Box 223  
 eMalahleni 1035  
 Tel 013 - 693 3121  
 Fax 013 - 693 3261

Feeder:	THULI-JESSIEVALE 22KV	Surveyor:	
Customer:	W.F.DE JAGER_(COMPLEX)	Geographic mapping:	THULI THERE
Project No:	BC119400351	Date compiled:	26/06/2014
Portion of map no:	2630 AB S	T-OFF POLE COORD:	Y=74830.831 X=2896563.643 30° 15' 05.3" E 28° 10' 34.1" S
Page:	1 of 3	Revised by:	

BC119400351 W.F. DE JAGER\_(COMPLEX).dgn 15/07/2014 11:26:34 AM