

NEW 25KVA
TRF
29° 31' 49.3" E
26° 27' 45.1" S
BE10/112/4

29° 32' 00.9" E
26° 27' 44.3" S
BE10/112

EXISTING 11KV POWER LINE

PORTION 5

NAUDESFONTEIN 261 IS

Note: RED PEGS on site indicate structure position.



PLEASE NOTE:
No protected trees/plants may be cut/trimmed/removed unless the applicable tree permit is issued and handed to the construction contractor.

25kVA Trfr.
Project no : BB121238431
NAME : H.M.F. DROTSKY (COMPLEX)
Drawn by : A MABESELE
Date : 12/08/2014
Surveyed by : Sunny (Alex) Mahlangu
083 656 6266

T-Off Pole no: BE10/112
T-Off angle 71°36'54"
11kV Line
320.340m Length of Line

W0804

SCALE 1:2500

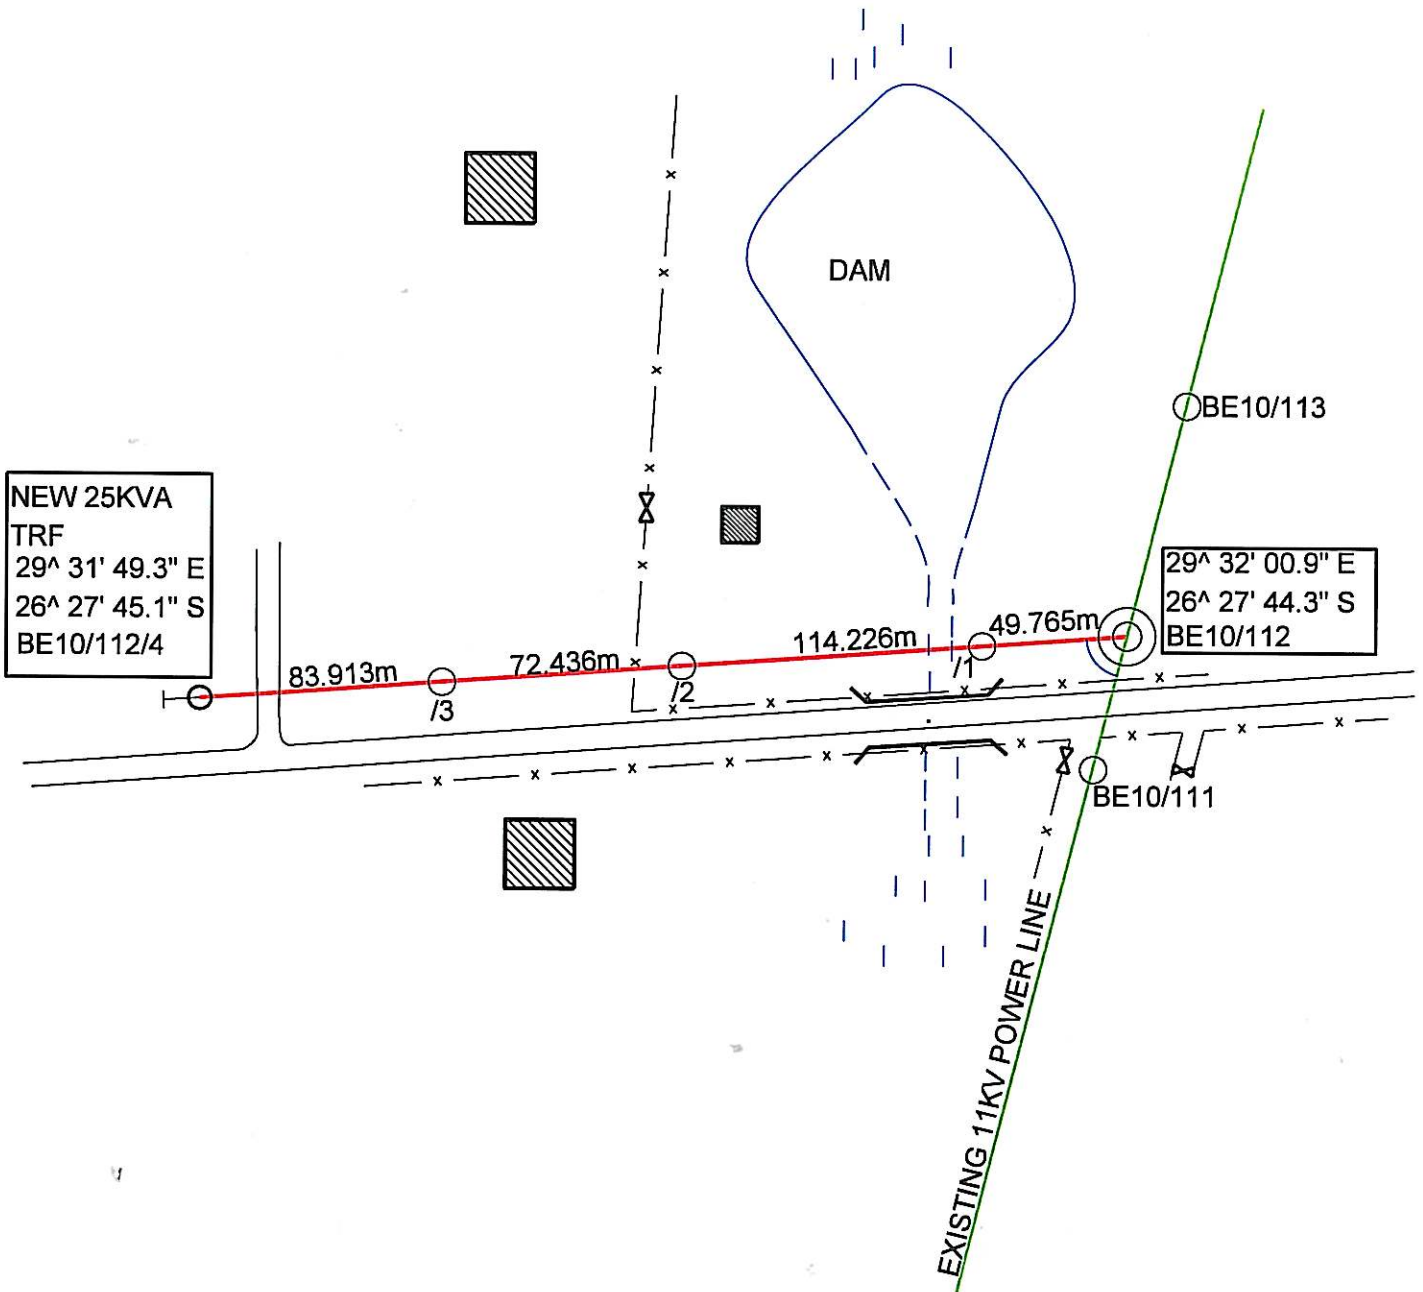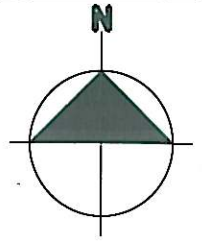

NEW 25KVA TRF
 29° 31' 49.3" E
 26° 27' 45.1" S
 BE10/112/4

29° 32' 00.9" E
 26° 27' 44.3" S
 BE10/112

PORTION 5

NAUDESFONTEIN 261 IS

Note: RED PEGS on site indicate structure position.

PLEASE NOTE:
 No protected trees/plants may be cut/trimmed/removed unless the applicable tree permit is issued and handed to the construction contractor.

25kVA Trfr.
 Project no :BB121238431
 NAME :H.M.F. DROTSKY(COMPLEX)
 Drawn by :A MABESELE
 Date :12/08/2014
 Surveyed by :Sunny(Alex) Mahlangu
 083 656 6266

T-Off Pole no: BE10/112
 T-Off angle 71°36'54"
 11kV Line
 320.340m Length of Line