


LOCALITY PLAN

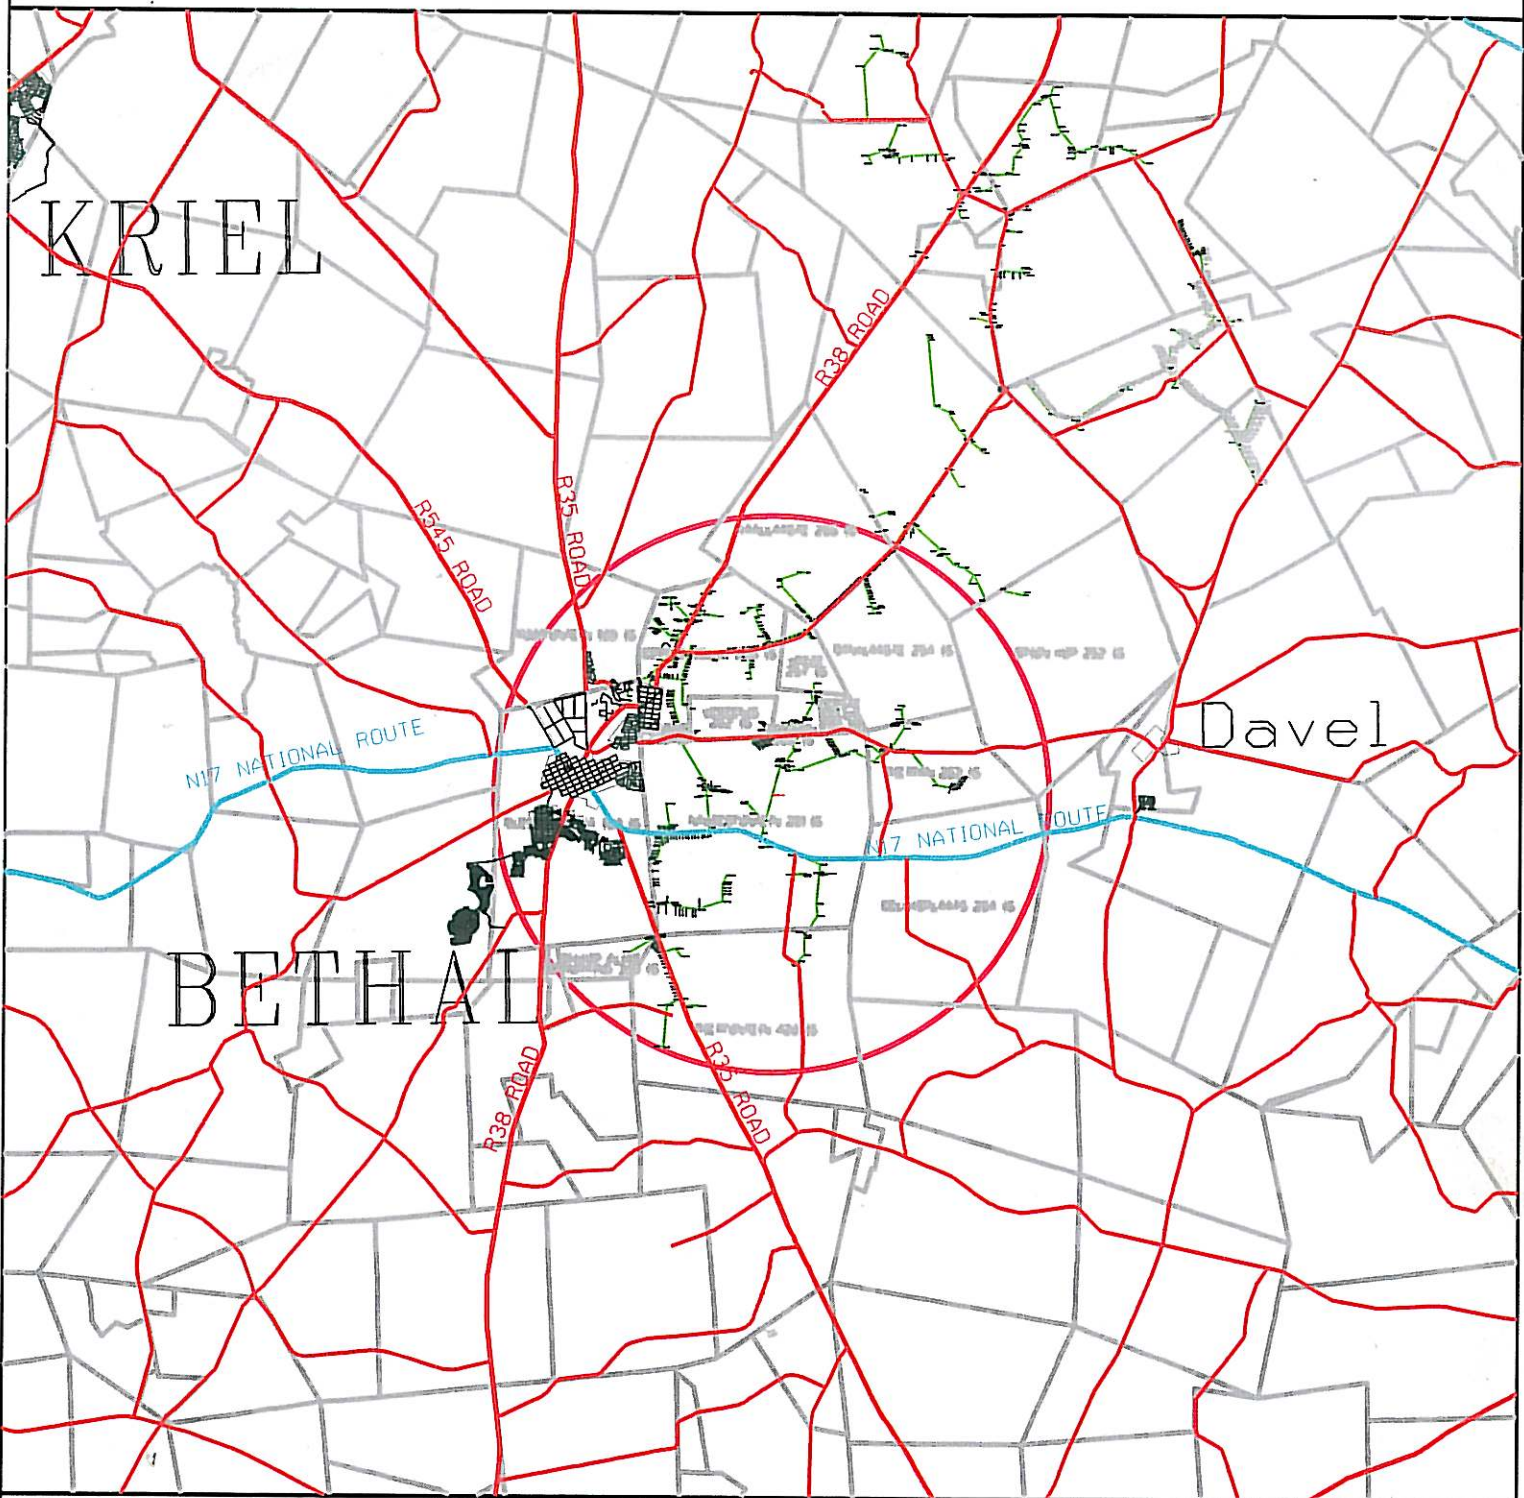

**Disclaimer:**  
Geographic Mapping authorities are not responsible for any errors in essential datasets displayed on this map.



COORDINATE SYSTEM: LO84/29

SCALE 1:250 000

Information from official maps reproduced under Government printers copyright authority No. 4138 of 28/03/1999



Mpumalanga Operating Unit  
Land Development

P.O.Box 223  
eMalaheni 1035  
Tel 013 - 693 3121  
Fax 013 - 693 3261

Feeder:	BETHAL-BETHAL EAST 11KV	Surveyor:	
Customer:	H.M.F DROTSKY_(COMPLEX)	Geographic mapping:	THULI THEBE
Project No:	BB121238431	Date compiled:	24/07/2014
Portion of map no:	2629 BC S	T-OFF POLE COORD:	Y=-53188.276 29° 32' 00.1" E X=2928247.538 26° 27' 47.0" S
Page:	1 of 3	Revised by:	
		Revision date:	





