


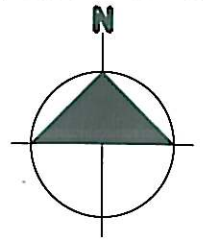


SCALE 1:2500



REMAINDER  
ANHALT 165 HT

EXISTING 22KV POWERLINE

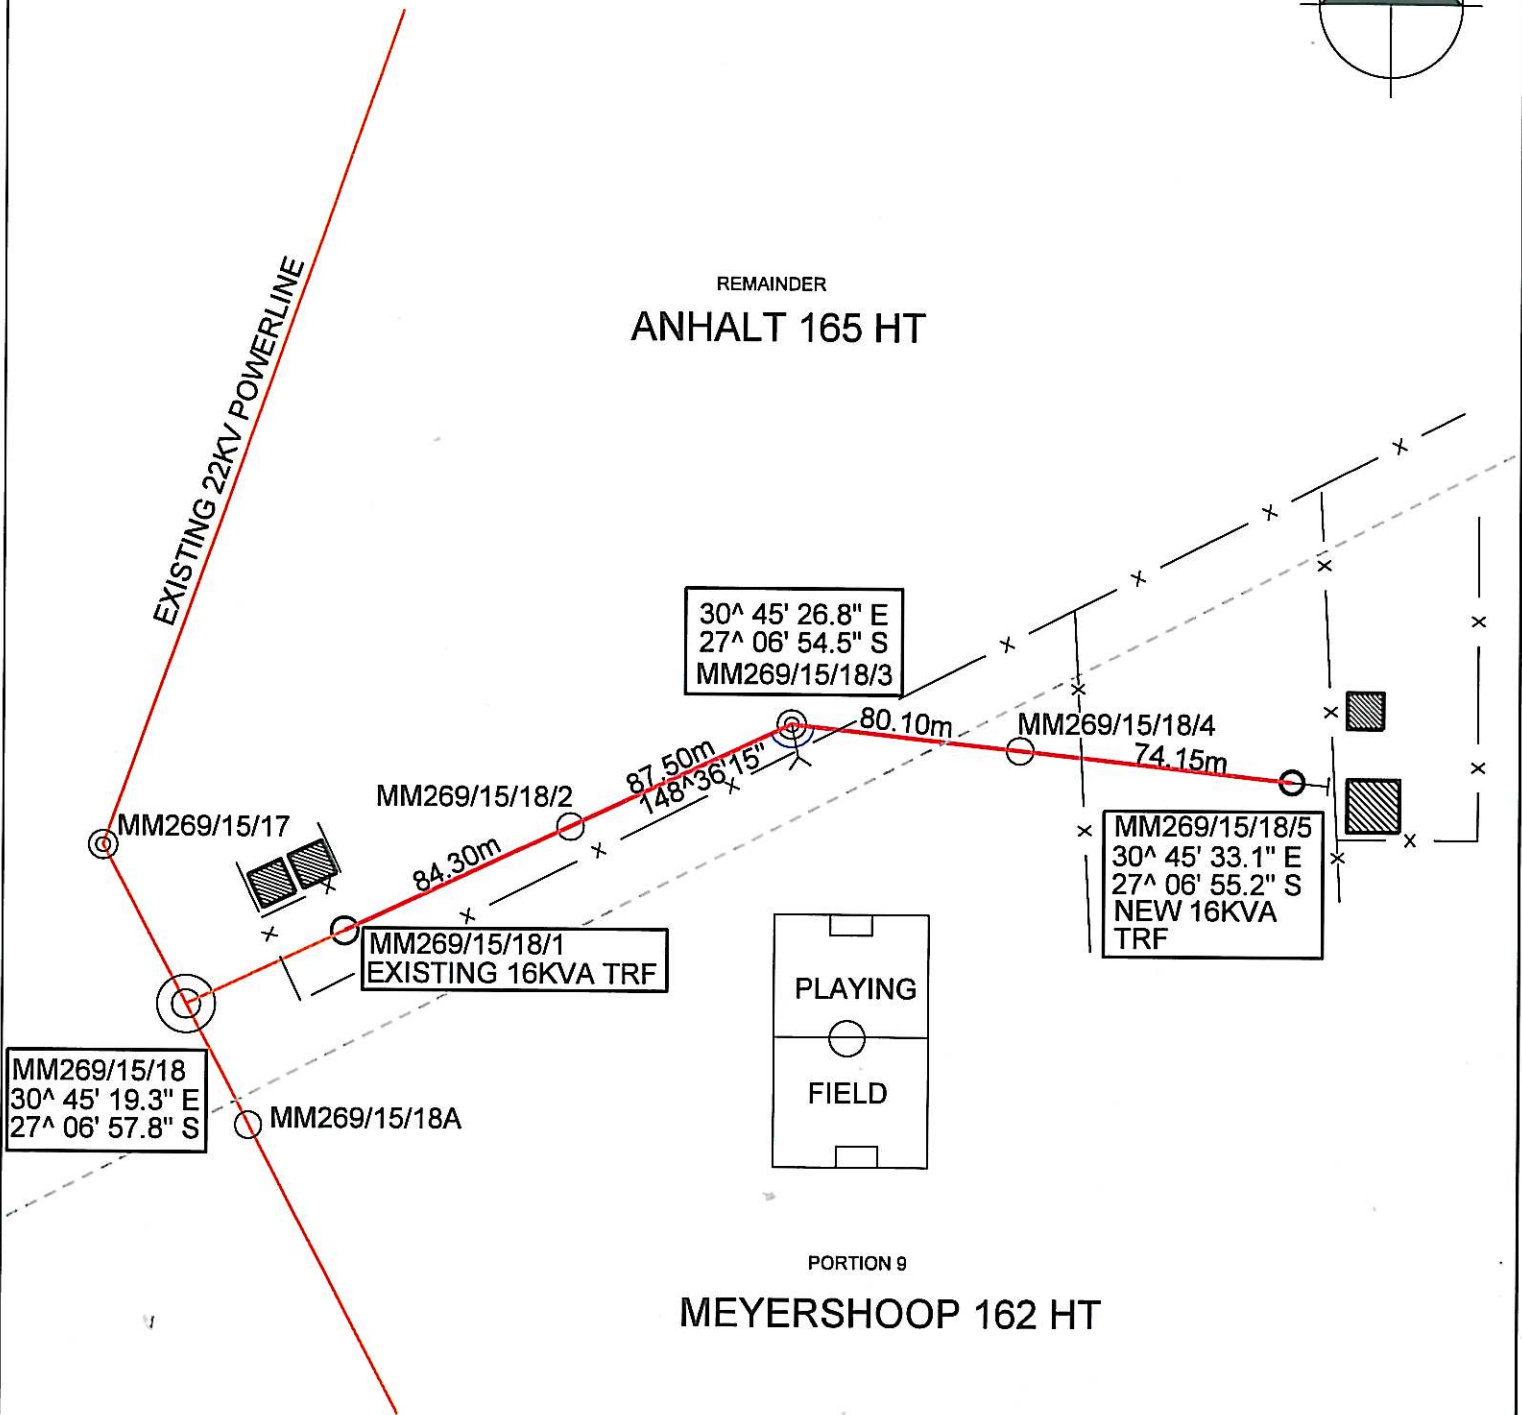

PORTION 9  
MEYERSHOOP 162 HT

Note: RED PEGS on site indicate structure position.

PLEASE NOTE:

No protected trees/plants may be cut/trimmed/removed unless the applicable tree permit is issued and handed to the construction contractor.

16kVA Trfr.  
 Project no : BP118483350B  
 NAME : VJ NGQOTHENI  
 Drawn by : A MABESELE  
 Date : 12/08/2014  
 Surveyed by : Sunny(Alex) Mahlangu  
 083 656 6266

T-Off Pole no: MM269/15/18/1  
 T-Off angle : NA  
 22kV Line  
 326.05m Length of Line