



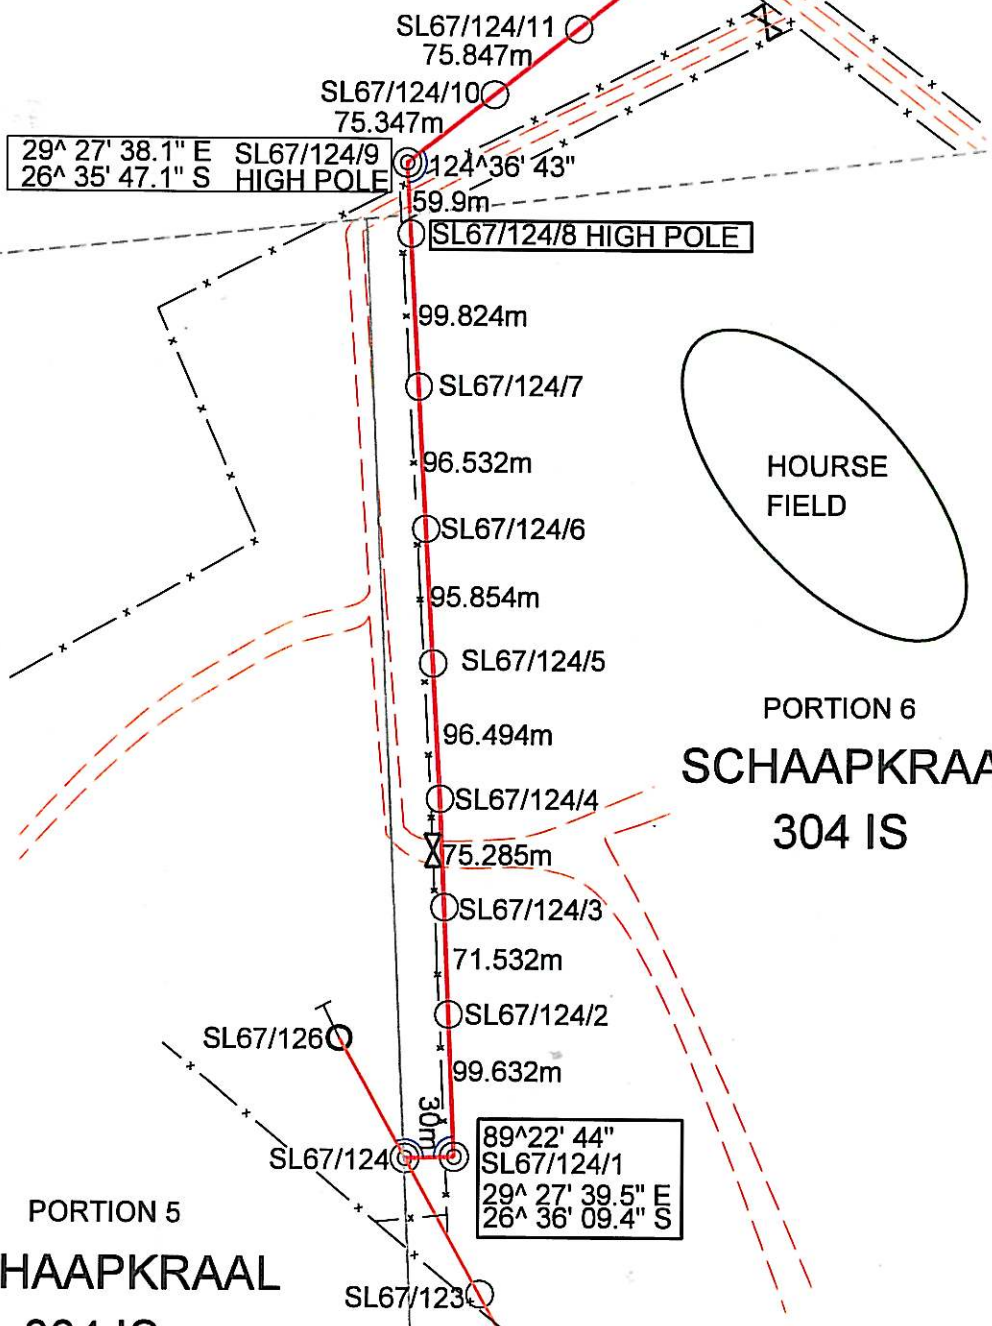

PORTION 4
SCHAAPKRAAL
304 IS


29° 27' 48.9" E
26° 35' 39.4" S
NEW 16KVA TRF
SL67/124/14

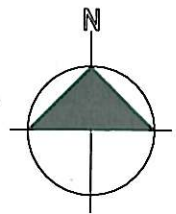

29° 27' 38.1" E
26° 35' 47.1" S
SL67/124/9
HIGH POLE

124° 36' 43"

SL67/124/8 HIGH POLE

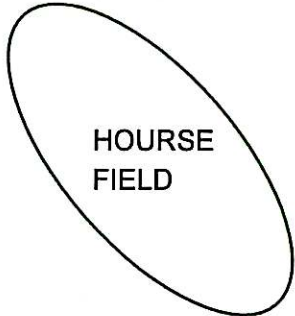

PORTION 6
SCHAAPKRAAL
304 IS

PORTION 5
SCHAAPKRAAL
304 IS

89° 22' 44"
SL67/124/1
29° 27' 39.5" E
26° 36' 09.4" S

Note: RED PEGS on site indicate structure position.
PLEASE NOTE:
NO PROTECTED TREES/PLANTS MAY BE CUT/TRIMMED/REMOVED
UNLESS THE APPLICABLE TREE PERMIT IS ISSUED AND HANDED
TO THE CONSTRUCTION CONTRACTOR.

16kVA Trfr.
Project no : BB124611811
NAME : VAN DER MERWE
Drawn by : A MABESELE
Date : 26/08/2014
Surveyed by: FREEDOM KHANGALE


T-Off Pole no: SL67/124
T-Off angle 117° 08' 35.5"
22kV Line
1106.113m Length of Line



SCALE 1:5000

PORTION 4
SCHAAPKRAAL
304 IS

29° 27' 48.9" E
26° 35' 39.4" S
NEW 16KVA TRF
SL67/124/14

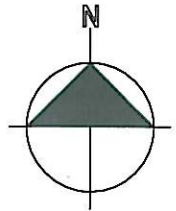

HIGH POLE SL67/124/12

SL67/124/11
75.847m

SL67/124/10
75.347m

29° 27' 38.1" E
26° 35' 47.1" S
SL67/124/9
HIGH POLE

124° 36' 43"

SL67/124/8 HIGH POLE

99.824m

SL67/124/7

96.532m

SL67/124/6

95.854m

SL67/124/5

96.494m

SL67/124/4

75.285m

SL67/124/3

71.532m

SL67/124/2

99.632m

SL67/126


SL67/124

89° 22' 44"
SL67/124/1
29° 27' 39.5" E
26° 36' 09.4" S

SL67/123

PORTION 5
SCHAAPKRAAL
304 IS

PORTION 6
SCHAAPKRAAL
304 IS

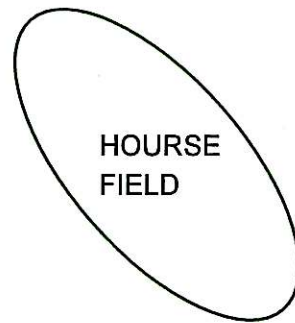

Note: RED PEGS on site indicate structure position.

PLEASE NOTE:
NO PROTECTED TREES/PLANTS MAY BE CUT/TRIMMED/REMOVED
UNLESS THE APPLICABLE TREE PERMIT IS ISSUED AND HANDED
TO THE CONSTRUCTION CONTRACTOR.

16kVA Trfr.

Project no :BB124611811
NAME :VAN DER MERWE
Drawn by :A MABESELE
Date :26/08/2014
Surveyed by:FREEDOM KHANGALE

T-Off Pole no: SL67/124
T-Off angle 117° 08' 35.5"
22kV Line
1106.113m Length of Line