
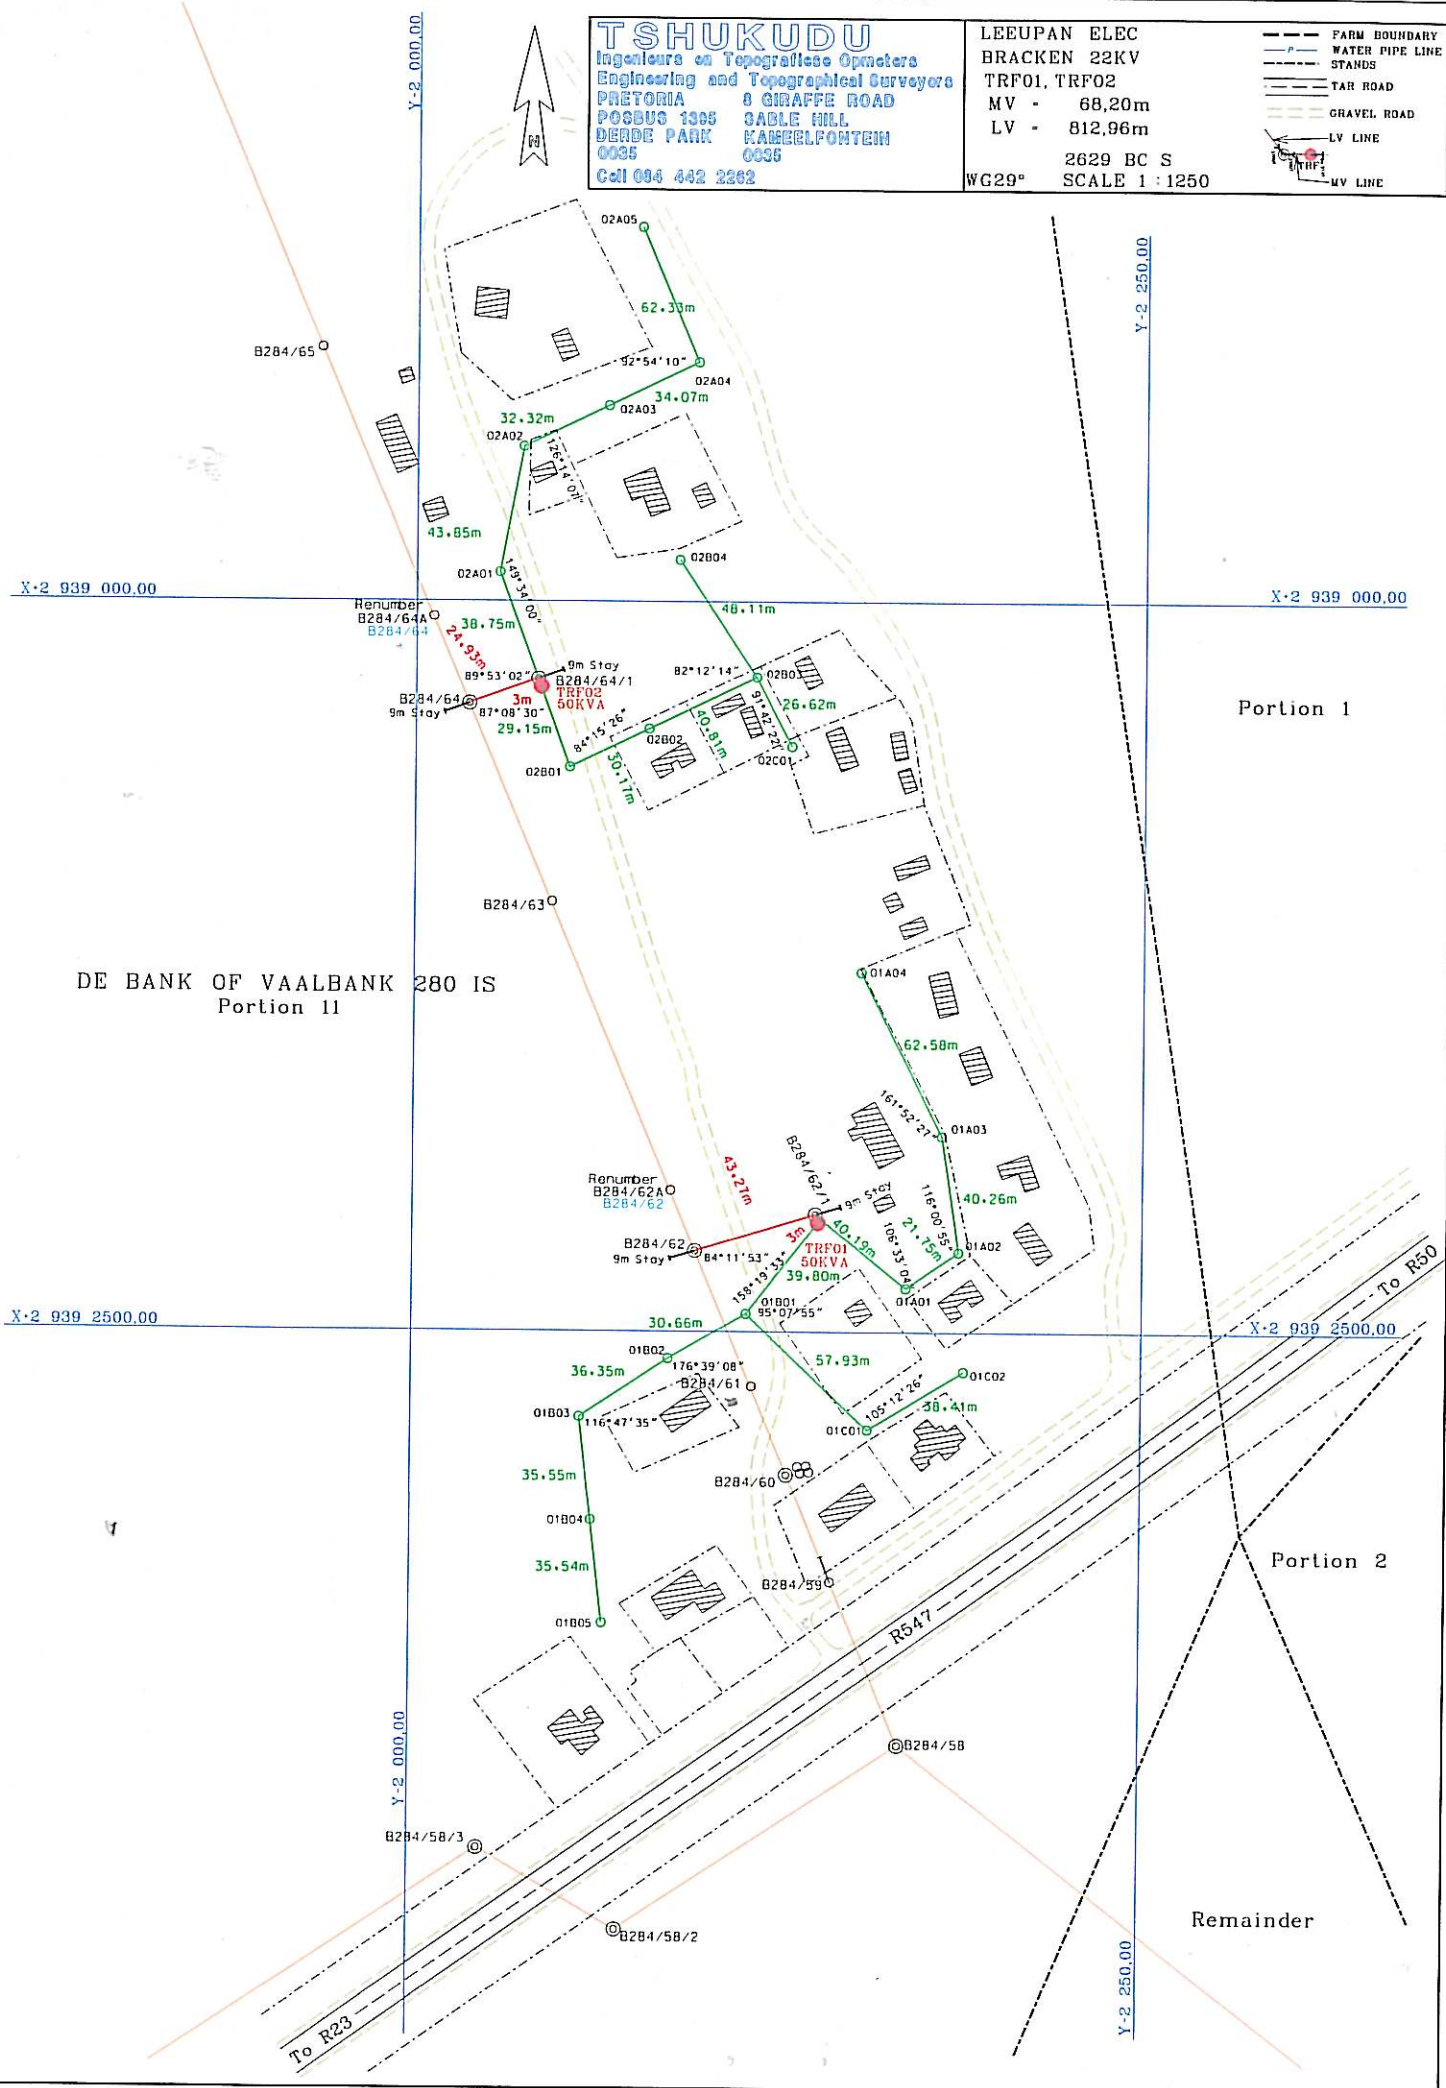


TSHUKUDU
 Engineers and Topographical Operators
 Engineering and Topographical Surveyors
 PRETORIA 8 GIRAFFE ROAD
 POB 1395 3ABLE HILL
 DERDE PARK KAMEELPONTEN
 0035 0035
 Cell 094 442 2282

LEEUPAN ELEC
 BRACKEN 22KV
 TRF01, TRF02
 MV - 68,20m
 LV - 812,96m
 2629 BC S
 WG29° SCALE 1 : 1250

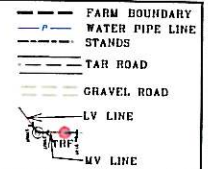

Portion 1

Portion 2

Remainder

DE BANK OF VAALBANK 280 IS
 Portion 11

To R23

To R50