

This drawing is the property of ANDERSON VOGT & PARTNERS and is furnished on the expressed understanding that no part of it shall be reproduced, copied, lent or disposed of to others, directly or indirectly, for any purpose other than that for which it is specifically issued.

NOTES:
 THICKNESS = 150mm - 200mm
 DRILLED / VERT. DOWELS = 450mm @ 1000
 WELDED MESH = REF 245 (T&B)
 HORIZ. DOWELS = 450mm @ 1000 c/c
 JOINT = EXPANSION METHOD

NB
 @150mm SLAB THICKNESS SINGLE LAYER OF WELDED MESH IS REQUIRED

REVISION		
REV	AMENDMENTS	INITIAL DATE

CONSULTANT:
Anderson Vogt
 & Partners/Vennote
 Consulting Engineers/Raadgewende Ingenieurs

94 Vredes Road
 P O Box 772 DURBAN 3000
 Tel. (034) 2523142
 Fax. (034) 2524457


CLIENT:

MSINGA MUNICIPALITY.

PROJECT
MSINGA ROADS.


DRAWING TITLE
CONCRETE PAVEMENT DETAILS.

DESIGNED	DRAWN	CHECKED
S.M.	S.B.	S.M.
SCALE: AS SHOWN.	DATE:	
DRW.No.: .	REVISION: PO.	

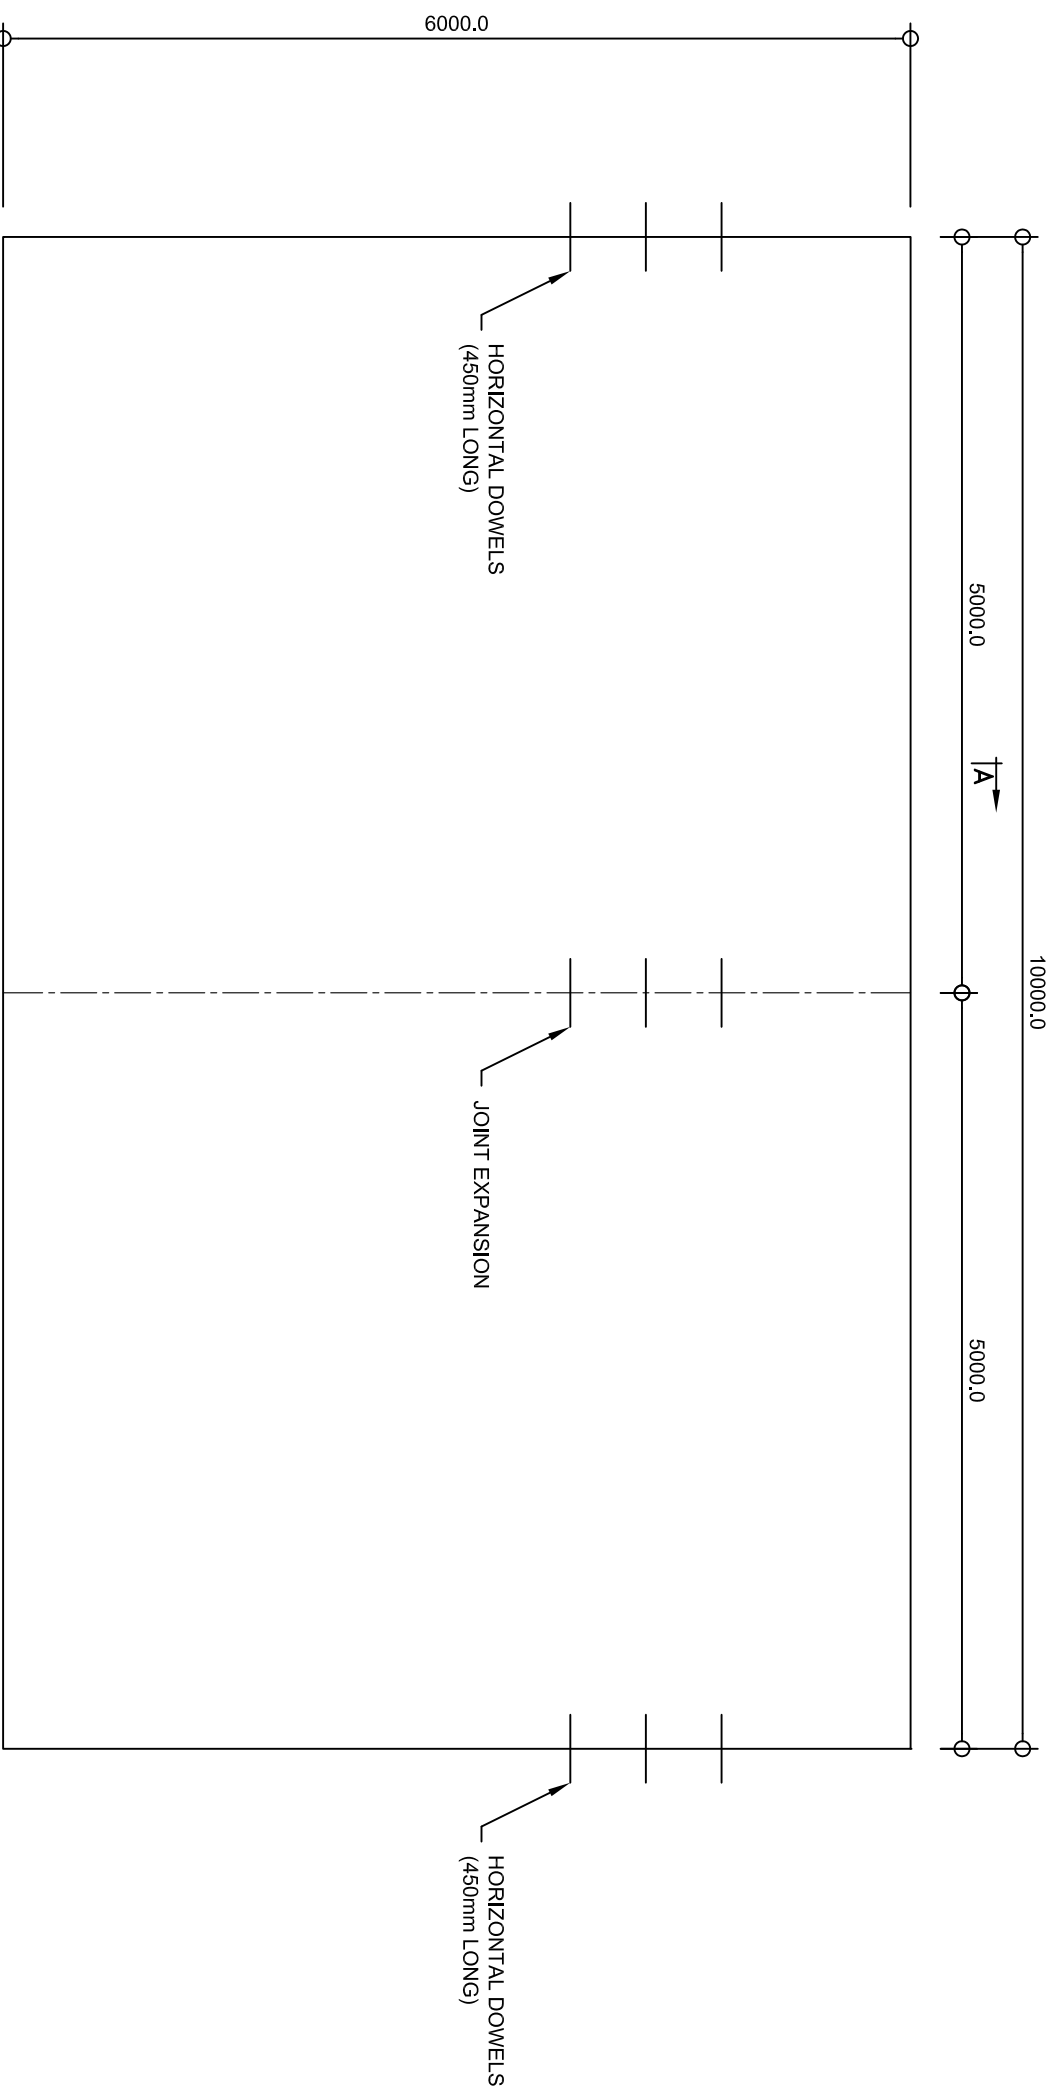

PLAN
 SCALE 1:50

| A |

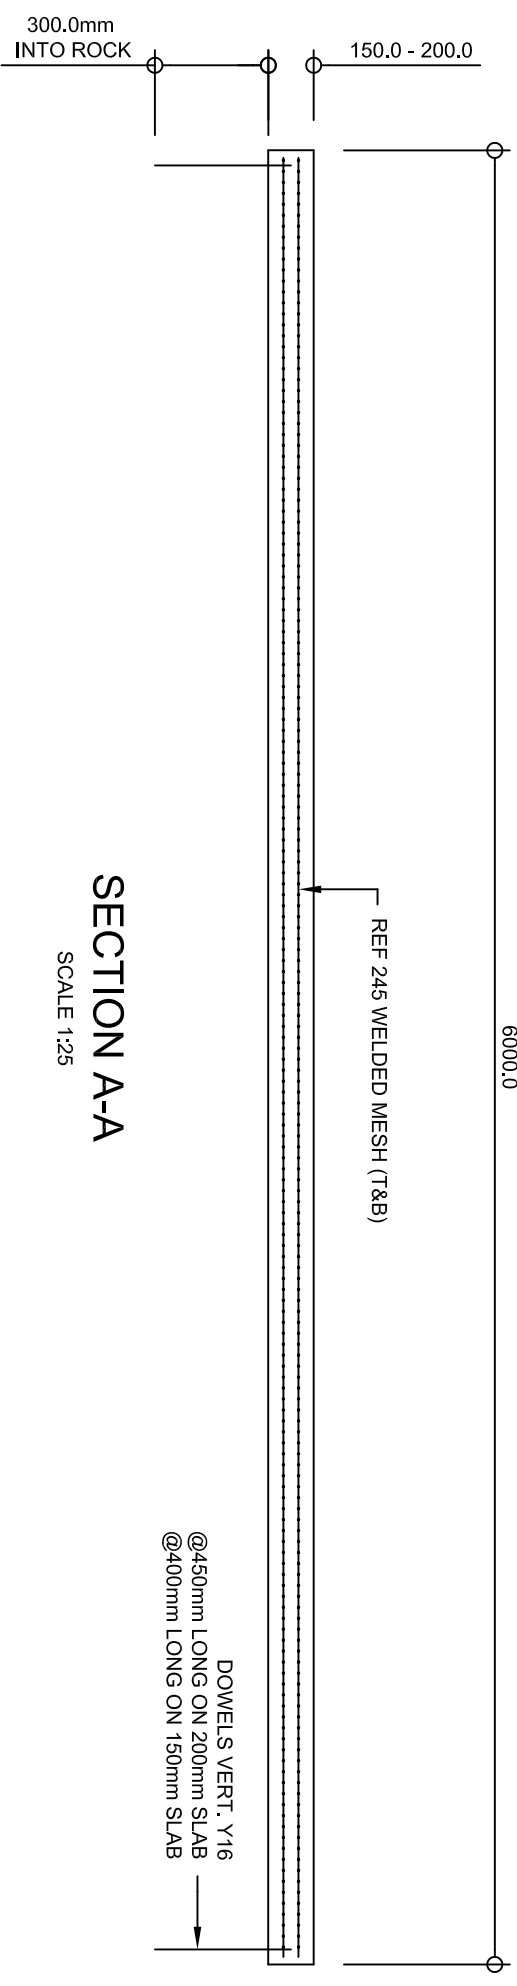

SECTION A-A
 SCALE 1:25