

No.	Description	Date
<b>REVISIONS</b>		

Owner's Signature \_\_\_\_\_ Date \_\_\_\_\_

Architect's Signature  
 Julie Wickham  
 Professional Architect - PrArch21116

*Julie de Zeeuw*  
 17 Woodlands Rd, Gillitts, 3610  
 Email: juliedz@vodamail.co.za  
 Tel/Fax: 031-767-4179  
 Cell: 082-440-1624

Client:  
**St Mary's DSG**


Project:  
**WINDER HOUSE ROOF & WINDOW REFURBISHMENT**

Project Address:  
**ERF 5152 KLOOF  
 30 St Mary's Road Kloof**

Drawing Title:  
**SITE LOCATION PLAN**

Dwg No: **SMDSG/WH01/AMAF01/-/1** Rev: -  
 Date drawn: 10-04-2013  
 Scale: 1 : 1000 Drawn by: jw

**FULL COPYRIGHT RESERVED**

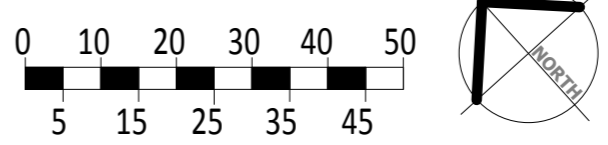

2013/04/16 09:05:01 PM