


Reference	CAD-Line Survey-LOU
Effective Date	15/10/2015
Revision	01

Description	Quantity
Shrubs > 40 cm	
Trees	6
Trees to Cut	3
Bushclearing required (m)	

SNR486741065(SNR409907720)  
PLOT 31 OF THE FARM WILDEBEESTLAAGTE, 411 KQ

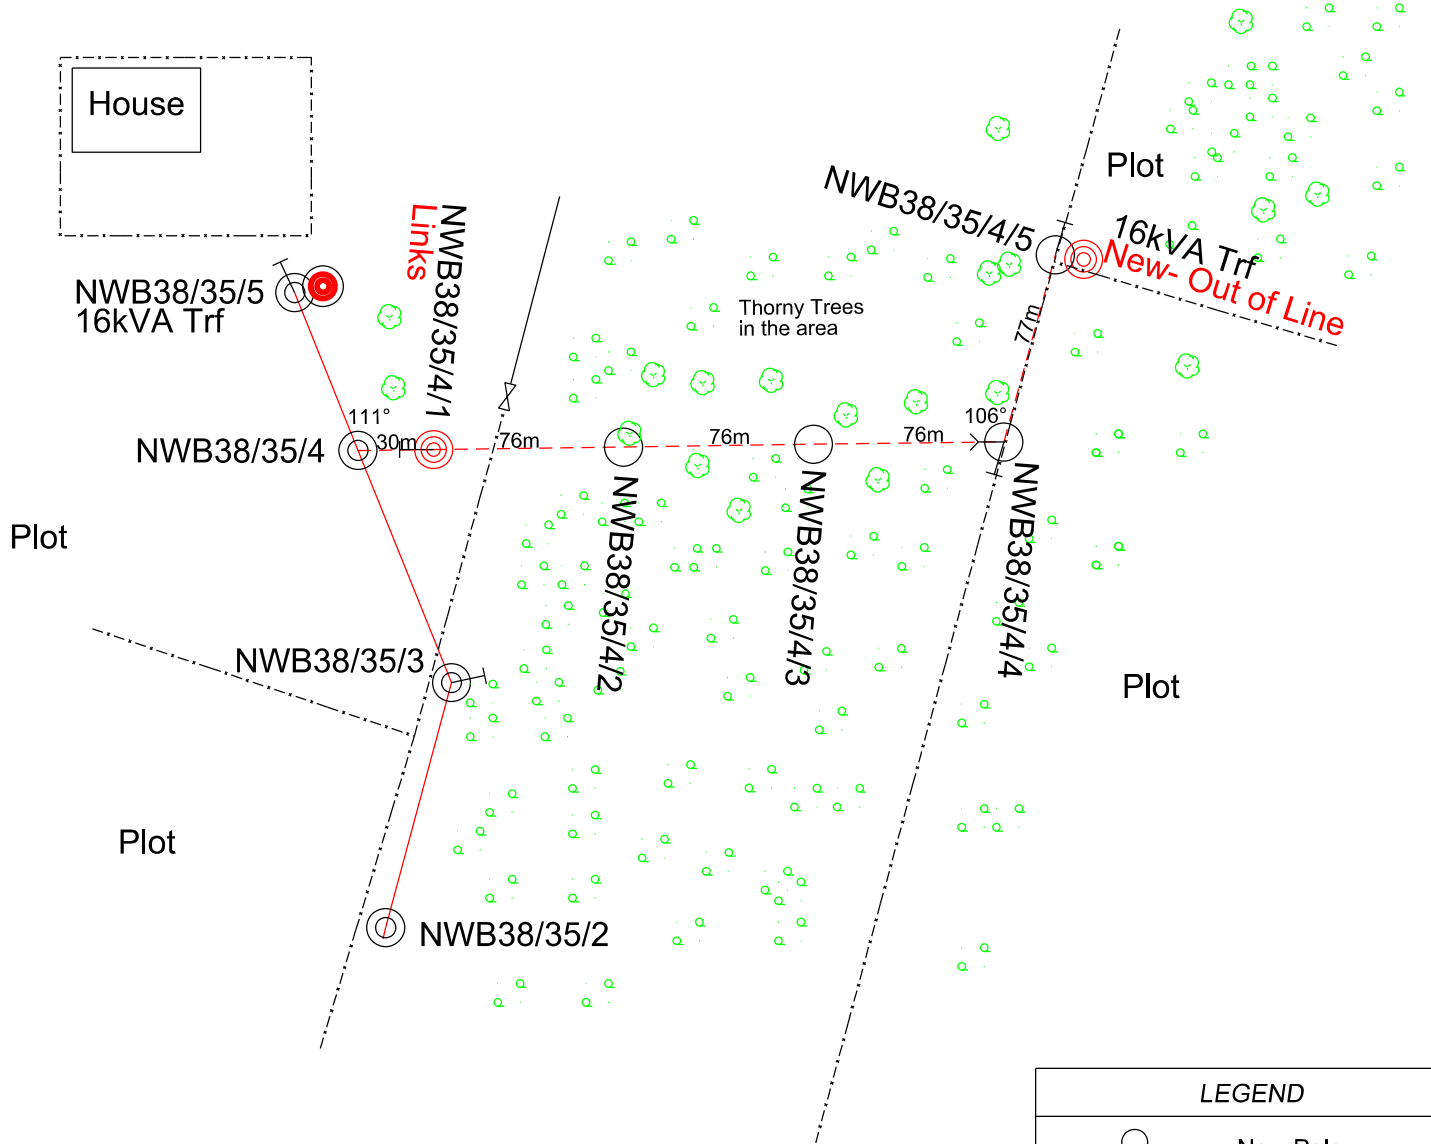

	3	
	2	
	1	
T M Lebea	0	04/02/2022
SURVEYOR	REV	SURVEY DATE

LEGEND	
	New Pole
	New Transformer
	Existing Pole
	Existing Transformer
	New Line
	Existing MV Line
	Tree

FEEDER:	NORTHAM-WILDEBEESTLAAGTE 11kV	CUSTOMER:	F W LE ROUX
PROJECT NO:	SNR486741065(SNR409907720)	PROPERTY:	PLOT 31 OF THE FARM WILDEBEESTLAAGTE, 411 KQ NORTHAM
CONDUCTOR:	( Single Phase)	CONTACT DETAILS	+2764 517 4825
LENGTH OF LINE:	335m	SCALE:	[1:2 500]
SURVEYOR:	Tshepo Lebea	PAGE:	[1] of [1]
DRAUGHTSPERSON:	Tshepo Lebea		

