


Reference	CAD-Line Survey-LOU
Effective Date	15/10/2015
Revision	01

Description	Quantity
Shrubs > 40 cm	0
Trees	3
Trees to Trim	1
Bushclearing required (m)	

**SNR512458509**  
 AMANDELBULT READY MIX(PTY) LTD. KAALVLAGTE NORTHAM

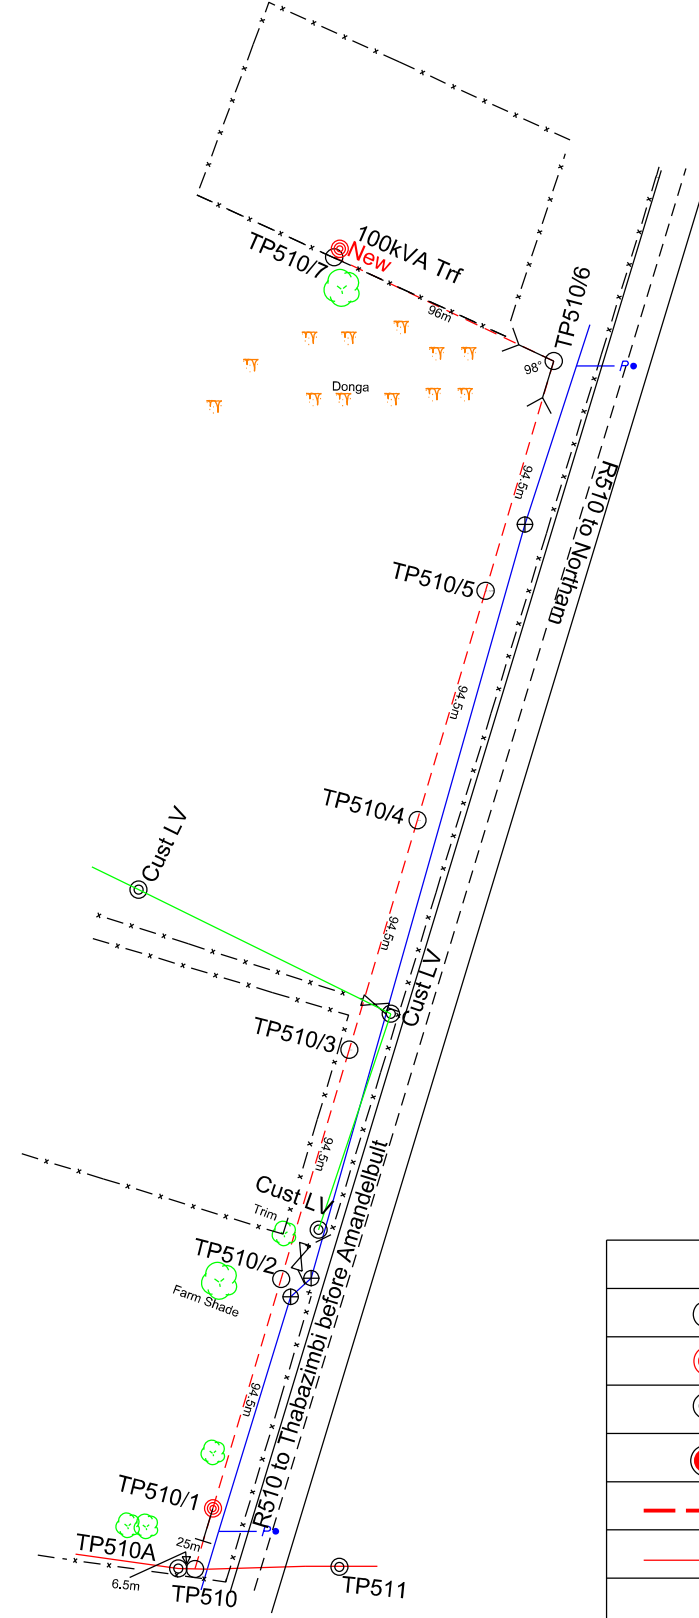

	3	
	2	
	1	
T M Lebea	0	07/06/2022
<b>SURVEYOR</b>	<b>REV</b>	<b>SURVEY DATE</b>

LEGEND	
	New Pole
	New Transformer
	Existing Pole
	Existing Transformer
	New Line
	Existing MV Line
	Tree

<b>FEEDER:</b>	THABAZIMBI PONY 22kV
<b>PROJECT NO:</b>	SNR512458509
<b>CONDUCTOR:</b>	( 3 Phase)
<b>LENGTH OF LINE:</b>	593.5m
<b>SURVEYOR:</b>	Tshepo Lebea
<b>DRAUGHTSPERSON:</b>	Tshepo Lebea

<b>CUSTOMER:</b>	AMANDELBULT READY MIX(PTY) LTD
<b>PROPERTY:</b>	PTN 5, KAALVLAGTE, NORTHAM 416 KQ NORTHAM
<b>CONTACT DETAILS</b>	+2764 517 4825
<b>SCALE:</b>	[1:2 500]
<b>PAGE:</b>	[1] of [1]

**N**

THIS DRAWING IS THE PROPERTY OF ESKOM  
 Disclaimer: Eskom is not responsible for any errors displayed on this drawing