


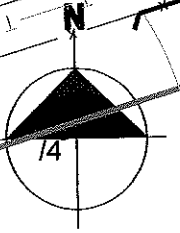



SCALE 1:2500



R/396  
GEMAKSTROOM 396 JT

New 16kva Trfr @ KAFK186/11/8  
30° 26' 58.0"E 25° 50' 16.2"S


[24]  
+55196.482m  
+2858953.459m

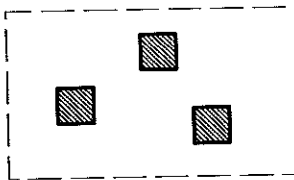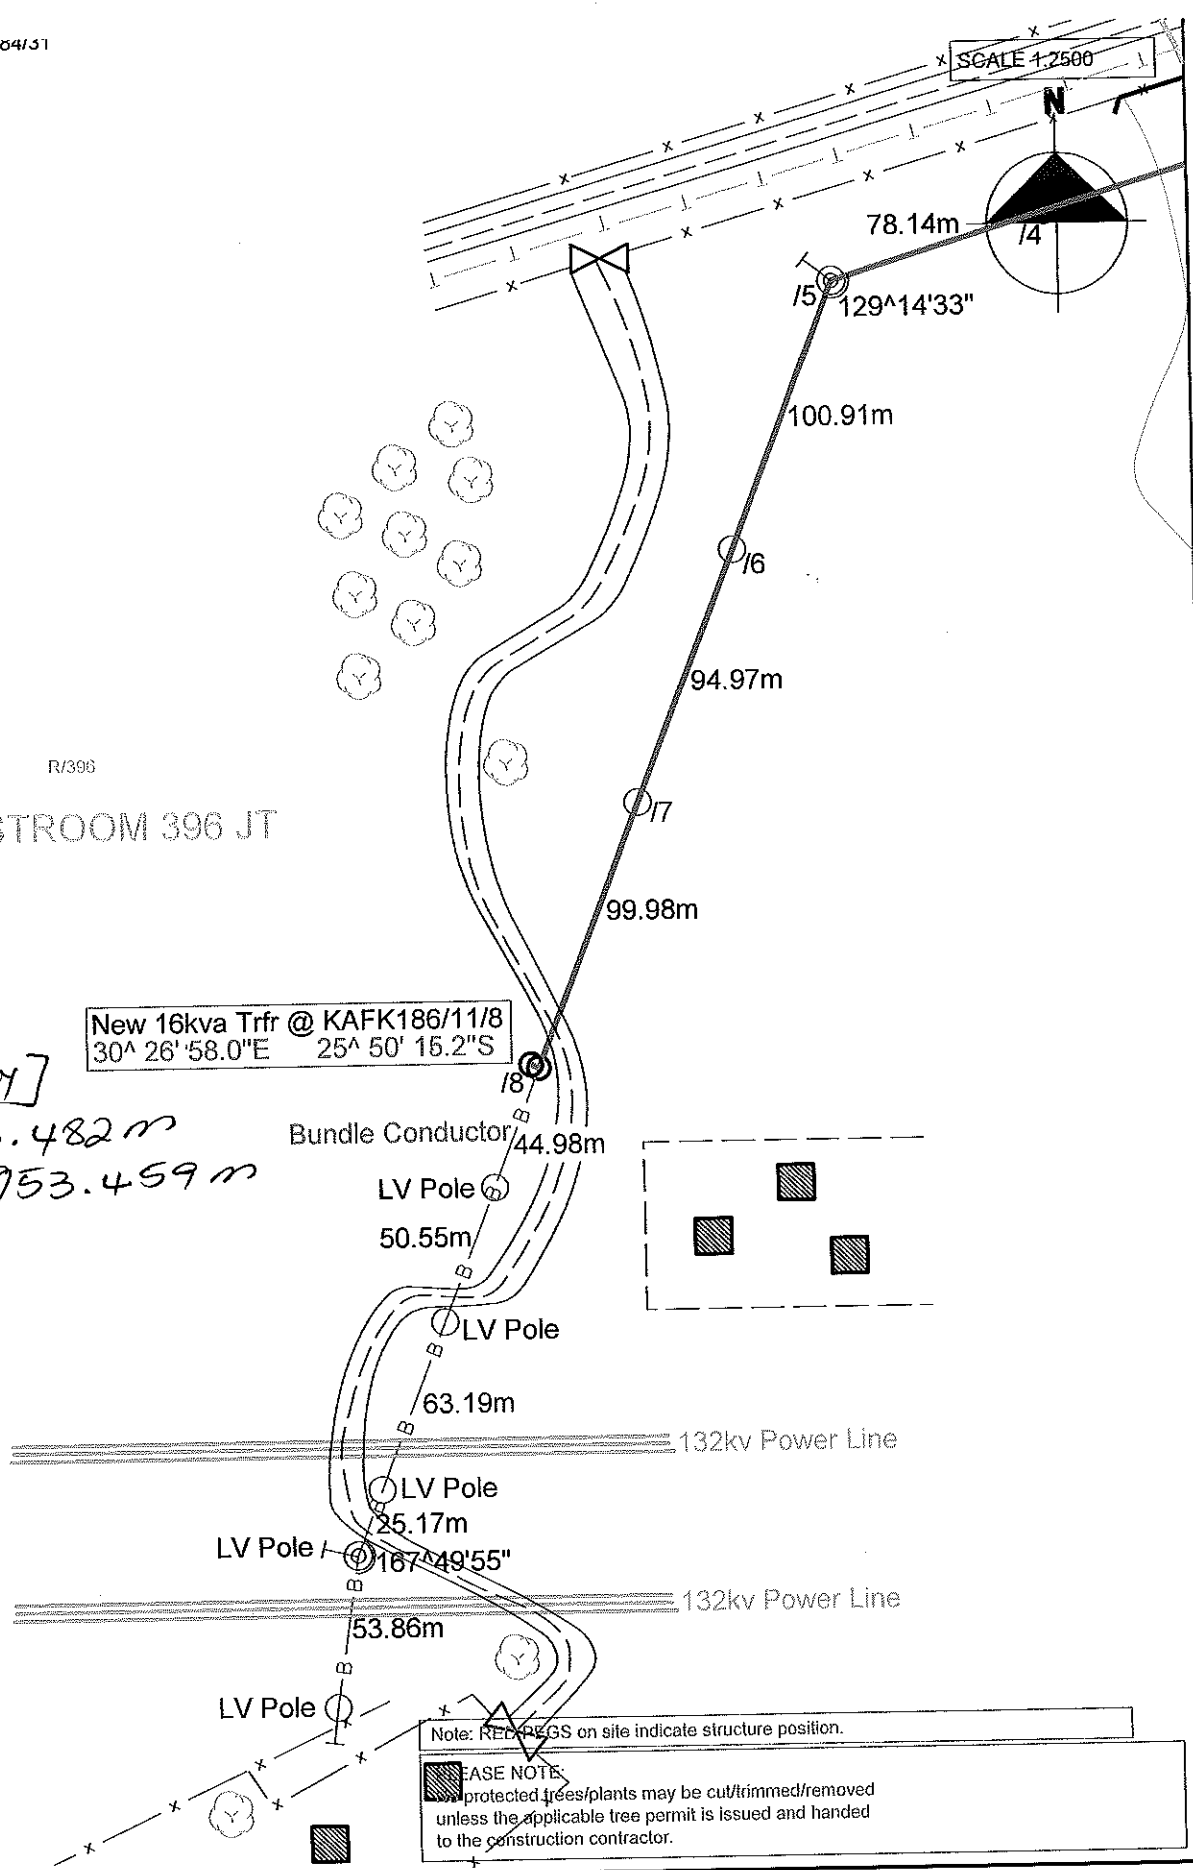


Note: RED PEGS on site indicate structure position.  
EASE NOTE  
protected trees/plants may be cut/trimmed/removed unless the applicable tree permit is issued and handed to the construction contractor.

16kVA Trfr.  
Project no: BA120119901B  
NL THOMO  
Drawn by: NTOMBI MASANGO  
Date: 28/04/2015  
Surveyed by: ALFX MAHI ANGI 0836566266

T-off Pole no: KAFK186/11  
T-off angle 140:08:38  
22kV Line  
643.144mm Length of Line

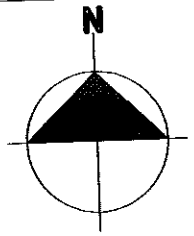

R/413

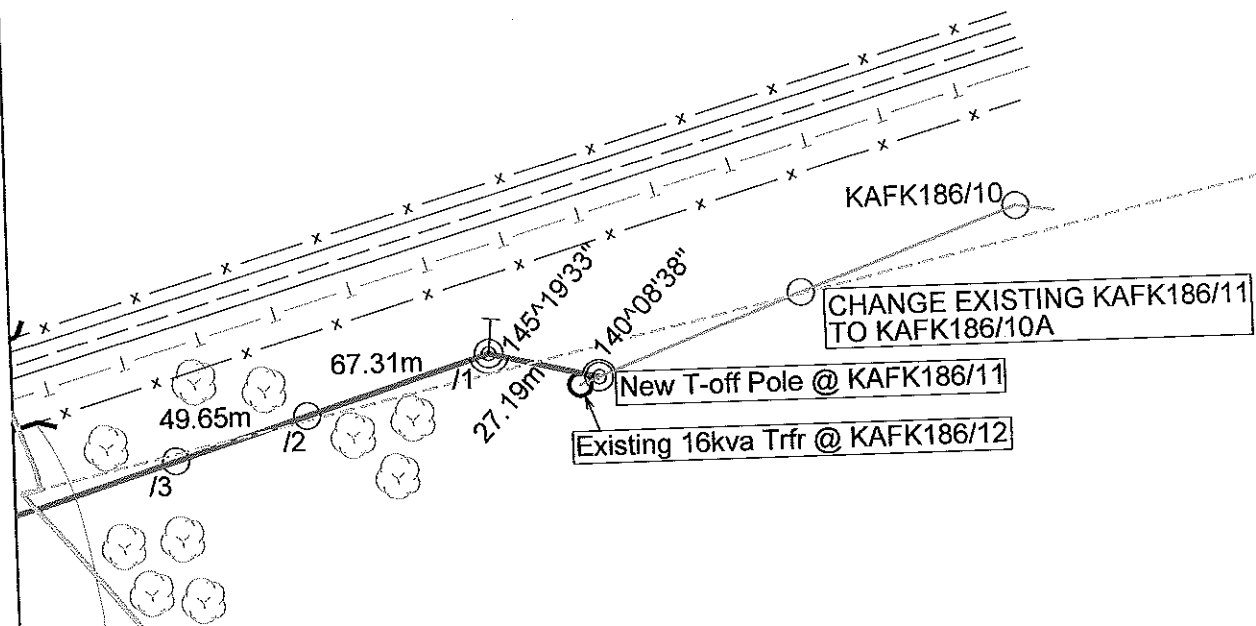

1/413

NDUBAZI RANDH 413 JT

Note: RED PEGS on site indicate structure position.

PLEASE NOTE:  
No protected trees/plants may be cut/trimmed/removed unless the applicable tree permit is issued and handed to the construction contractor.

16kVA Trfr.  
Project no: BA120119901B  
NL THOMO  
Drawn by: NTOMBI MASANGO  
Date: 28/04/2015

T-Off Pole no: KAFK186/11  
T-Off angle 140:08:38  
22kV Line  
643.144mm Length of Line