


Reference	CAD-Line Survey-LOU
Effective Date	15/10/2015
Revision	01

Description	Quantity
Shrubs > 40 cm	15
Trees	35
Trees to Cut	35
Bushclearing required (m)	500m

SSW486718999
PTN, JAKHALSFONTEIN, SWARTWATER 119 MR

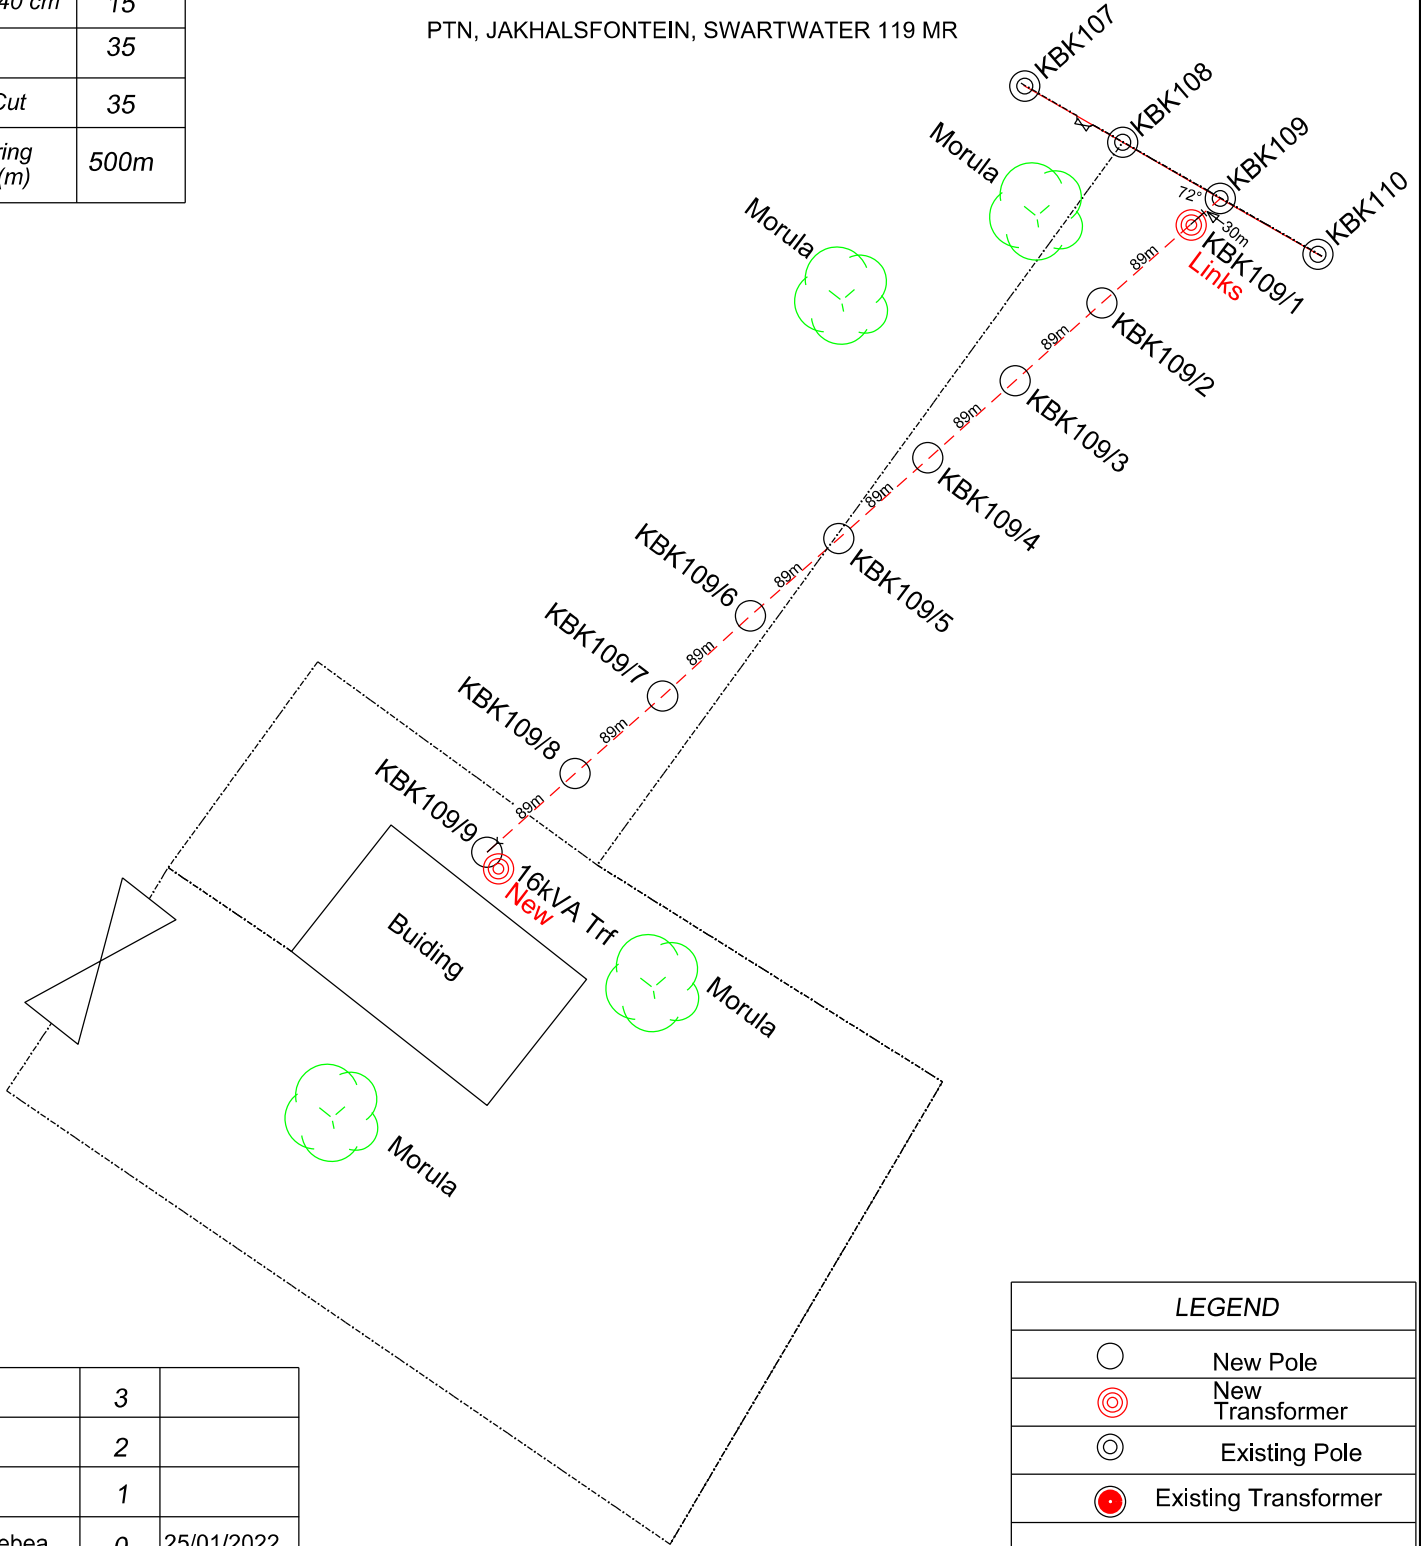

LEGEND	
	New Pole
	New Transformer
	Existing Pole
	Existing Transformer
	New Line
	Existing MV Line
	Tree

	3	
	2	
	1	
T M Lebea	0	25/01/2022
SURVEYOR	REV	SURVEY DATE

FEEDER:	KOKKARIBA-BULHOEK 22kV	CUSTOMER:	DAKALO REGINA MAGWEDE
PROJECT NO:	SSW486718999	PROPERTY:	PTN, JAKHALSFONTEIN, SWARTWATER, 119 MR
CONDUCTOR:	(Dual Phase)	CONTACT DETAILS	+2764 517 4825
LENGTH OF LINE:	742m	SCALE:	[1:2 500]
SURVEYOR:	Tshepo Lebea	PAGE:	[1] of [1]
DRAUGHTSPERSON:	Tshepo Lebea		

N
THIS DRAWING IS THE PROPERTY OF ESKOM
Disclaimer: Eskom is not responsible for any errors displayed on this drawing