


Reference	CAD-Line Survey-LOU
Effective Date	15/10/2015
Revision	01

Description	Quantity
Shrubs > 40 cm	
Trees	6
Trees to Trim	1
Trees to Cut	3
Bushclearing required (m)	

**SWA382169483**  
 MBTM MORETELE LOCAL MUNICIPALITY

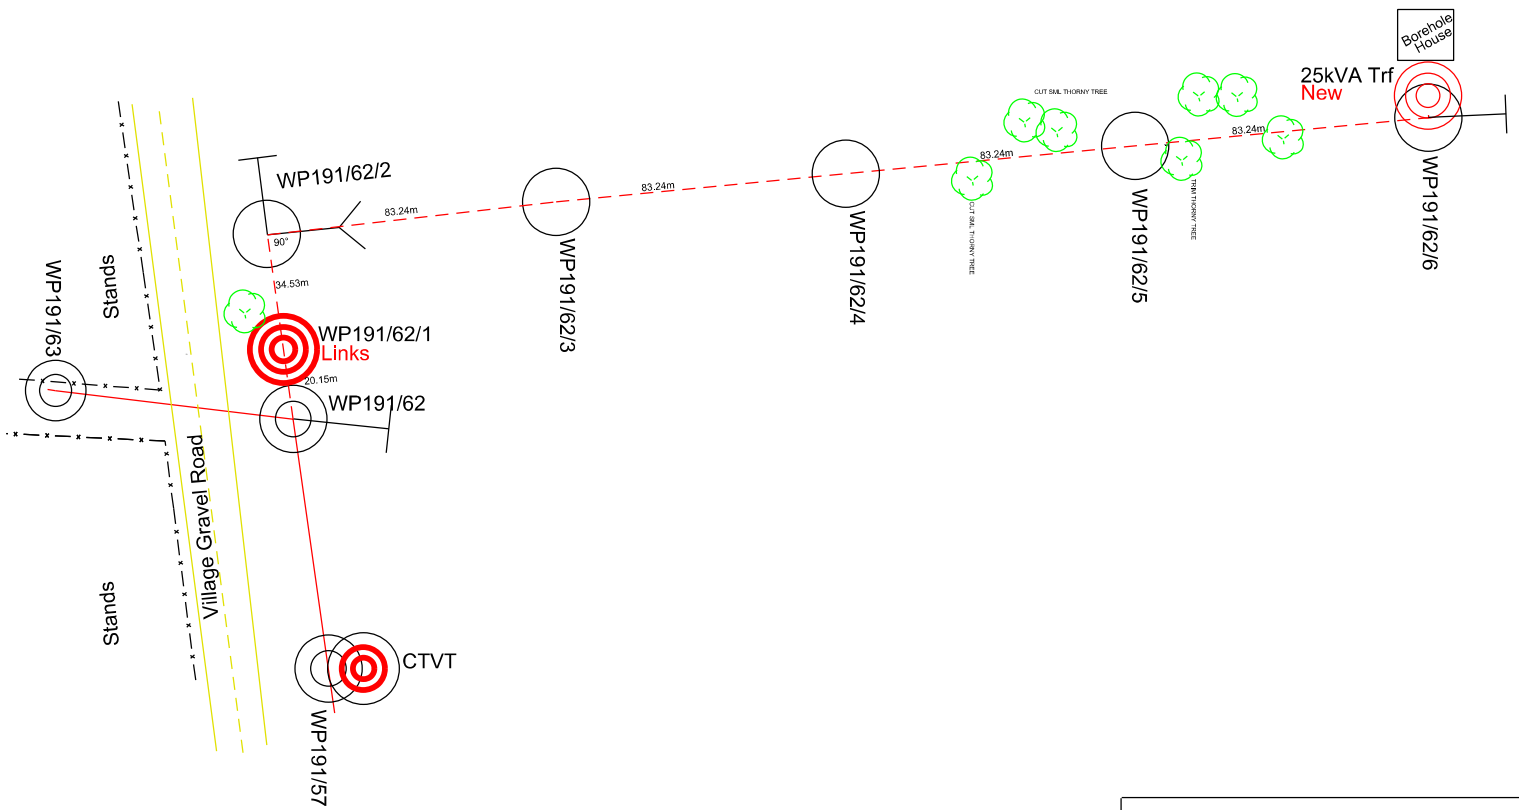

LEGEND	
	New Pole
	New Transformer
	Existing Pole
	Existing Transformer
	New Line
	Existing MV Line
	Tree

	3	
	2	
	1	
T M Lebea	0	24/03/2021
SURVEYOR	REV	SURVEY DATE

FEEDER:	WARMBRON-PIENAARS 22kV	CUSTOMER:	MBTM MORETELE LOCAL MUNICIPALITY
PROJECT NO:	SWA382169483	PROPERTY:	BOREHOLE 3 OLVERTON
CONDUCTOR:	( 3 Phase)	LENGTH OF LINE:	388.40m
SURVEYOR:	Tshepo Lebea	CONTACT DETAILS	+2779 479 1104
DRAUGHTSPERSON:	Tshepo Lebea	SCALE:	[1:2 500]
		PAGE:	[1] of [1]



THIS DRAWING IS THE PROPERTY OF ESKOM  
 Disclaimer: Eskom Is not responsible for any errors displayed on this drawing