


Reference	CAD-Line Survey-LOU
Effective Date	15/10/2015
Revision	01

Description	Quantity
Shrubs > 40 cm	
Trees	3
Trees to Trim/Cut	0
Bushclearing required (m)	

SWA515624485

DR J S MOROKA MUNICIPALITY NOKANENG BOREHOLE(BH-01)

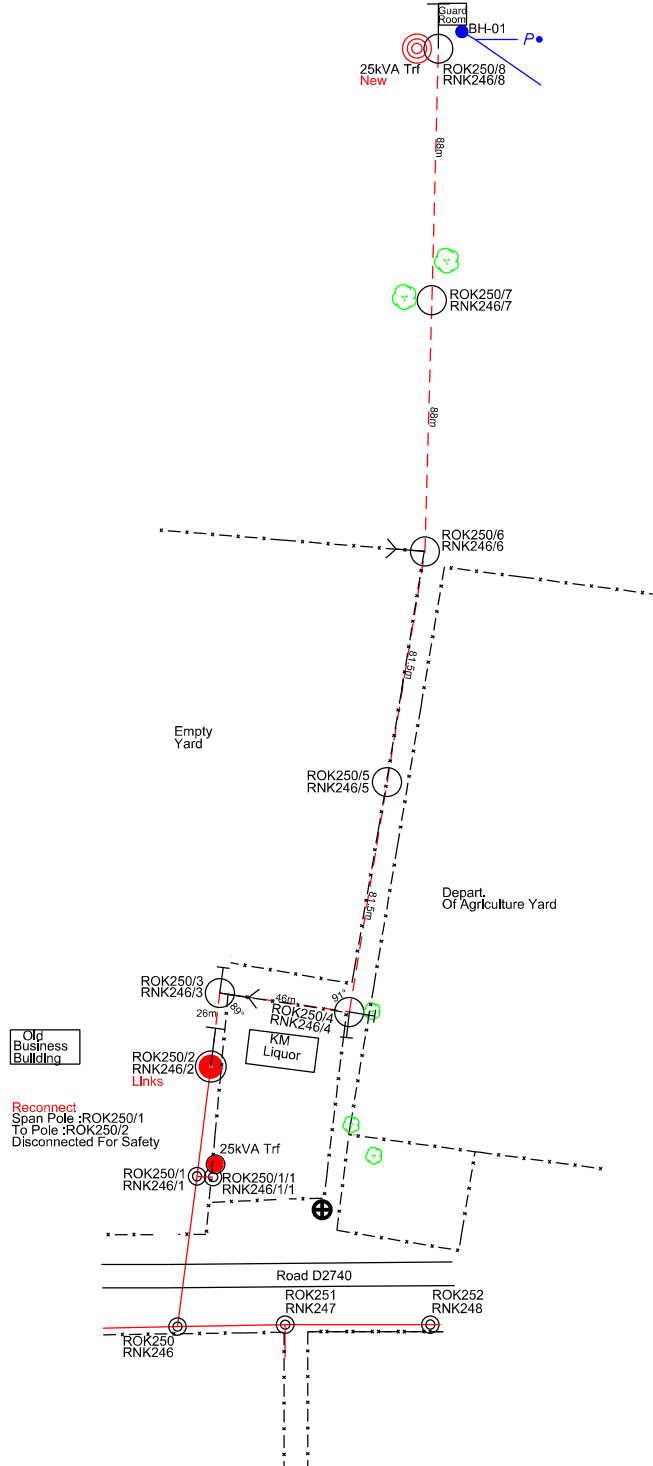

LEGEND	
	New Pole
	New Transformer
	Existing Pole
	Existing Transformer
	New Line
	Existing MV Line
	Tree

	3	
	2	
	1	
T M Lebea	0	02/09/2022
SURVEYOR	REV	SURVEY DATE

FEEDER:	RUST DER WINTER-OMAKALENG 22kV	CUSTOMER:	DR J S MOROKA MUNICIPALITY NOKANENG
PROJECT NO:	SWA515624485	PROPERTY:	BORE HOLE (BH-01)
CONDUCTOR:	(3 Phase)	CONTACT DETAILS	+2764 517 4825
LENGTH OF LINE:	410.9m	SCALE:	[1:2 500]
SURVEYOR:	Tshepo Lebea	PAGE:	[1] of [1]
DRAUGHTSPERSON:	Tshepo Lebea		



THIS DRAWING IS THE PROPERTY OF ESKOM
Disclaimer: Eskom Is not responsible for any errors displayed on this drawing