


Reference	CAD-Line Survey-LOU
Effective Date	15/10/2015
Revision	01

Description	Quantity
Shrubs > 40 cm	
Trees	
Trees to Trim	
Bushclearing required (m)	

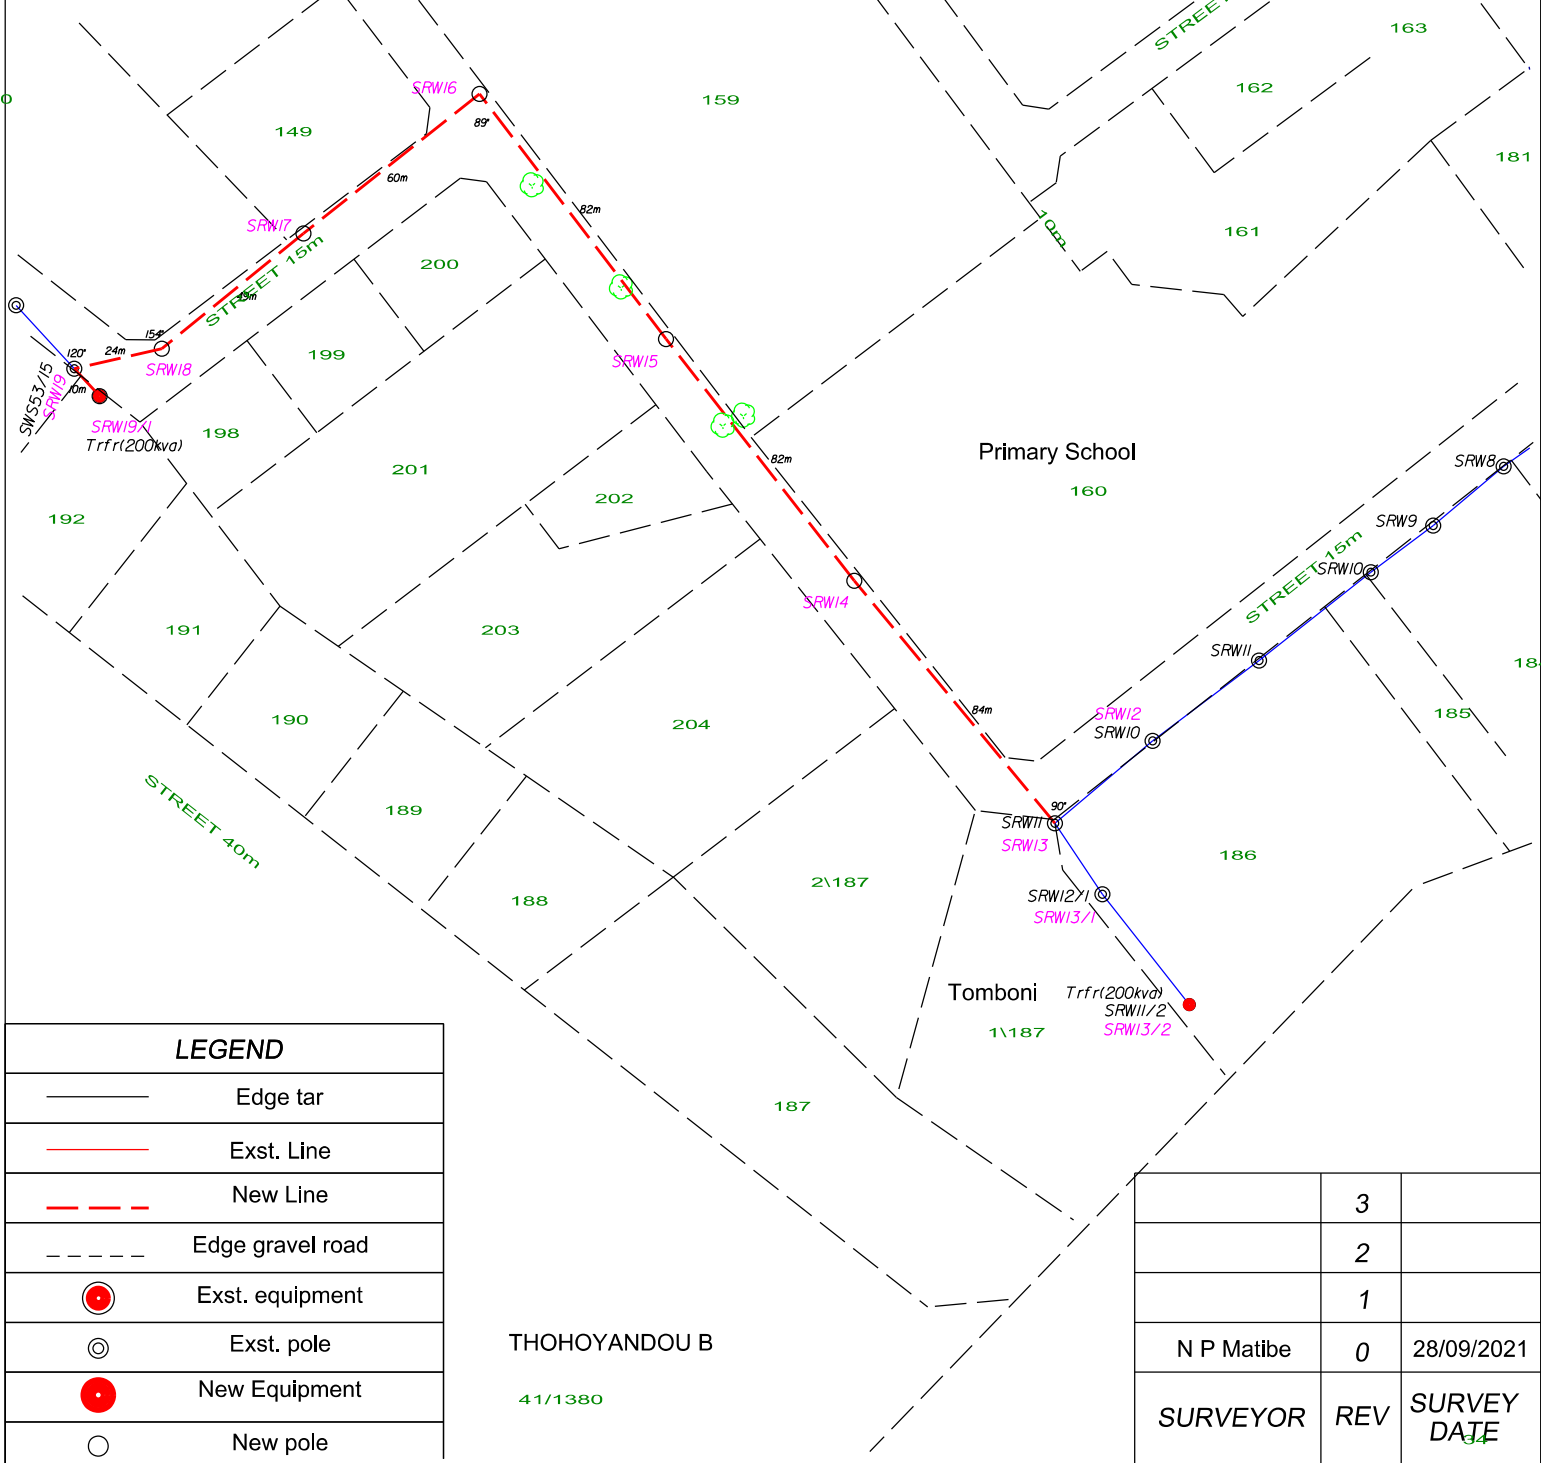

LEGEND	
	Edge tar
	Exst. Line
	New Line
	Edge gravel road
	Exst. equipment
	Exst. pole
	New Equipment
	New pole

	3	
	2	
	1	
N P Matibe	0	28/09/2021
SURVEYOR	REV	SURVEY DATE

FEEDER: Sibasa/Raluswielo 11kv
PROJECT NO: SRW data capture
CONDUCTOR: [Hare 3 Ph]
LENGTH OF LINE: 391.86m
SURVEYOR: N P Matibe
DRAUGHTSPERSON: N P Matibe

CUSTOMER: Eskom
PROPERTY: THOHOYANDOU B
CONTACT DETAILS [+27 15 962 4697]
SCALE: [1:2 500]
PAGE: [1] of [1]

THIS DRAWING IS THE PROPERTY OF Eskom
Disclaimer: Eskom is not responsible for any errors displayed on this drawing