
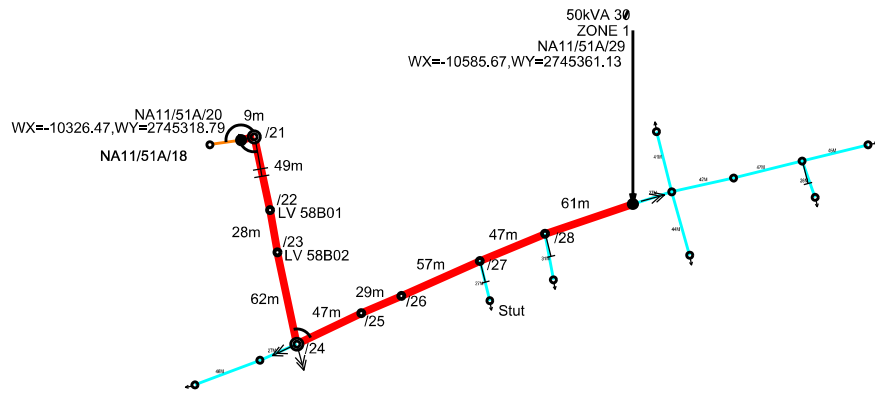


# DWARSLOOP 248 KU

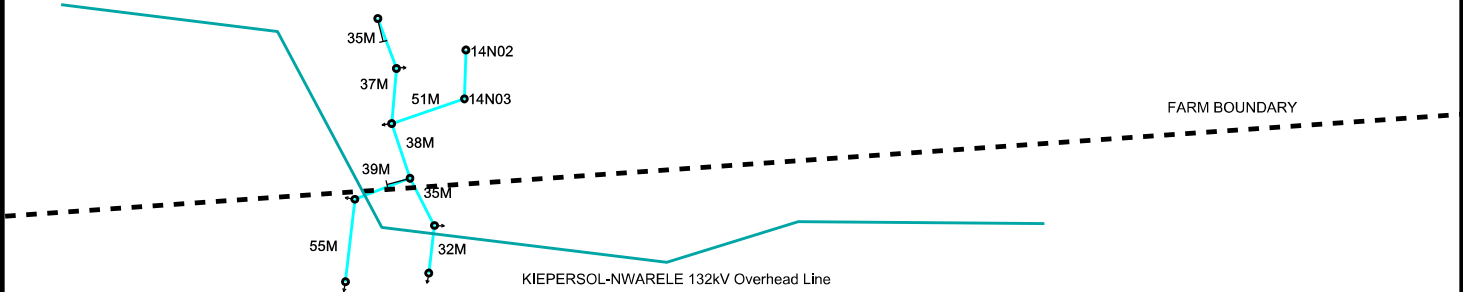

RE/252

# MAVILJAN 252 KU

Accepted as correct by Surveyor \_\_\_\_\_

REV.0 17/11/2020

TRFR Size:	50kVA 30	Project no:	Saselani-Kutung-Boikhutso Elec
Toff Pole no:	NA11/51A/20	Project Name:	Saselani-Kutung-Boikhutso Elec
Toff:	LAT: -24° 48' 46.0", LONG: 31° 6' 7.8"	Feeder name:	Arthurstone 22kV
Tee off angle:	174°08'54.306"	CNC:	Bushbuckridge
Total Length of line:	0.389km MV 0.755km LV	Surveyor:	Petros Mandlazi
Portion of map:	2431CCN	Geographic mapping:	Annelize van Niekerk

**NOTE:**  
No protected trees/plants may be cut/trimmed/removed unless the applicable tree permit is issued and handed to the construction contractor.

**NOTE:** Check for special conditions on Way leave

**COORDINATE SYSTEM:LO84/31**  
WGS84 (Medium Order Accuracy ±10m)