


Reference	CAD-Line Survey-LOU
Effective Date	26/10/2019
Revision	00

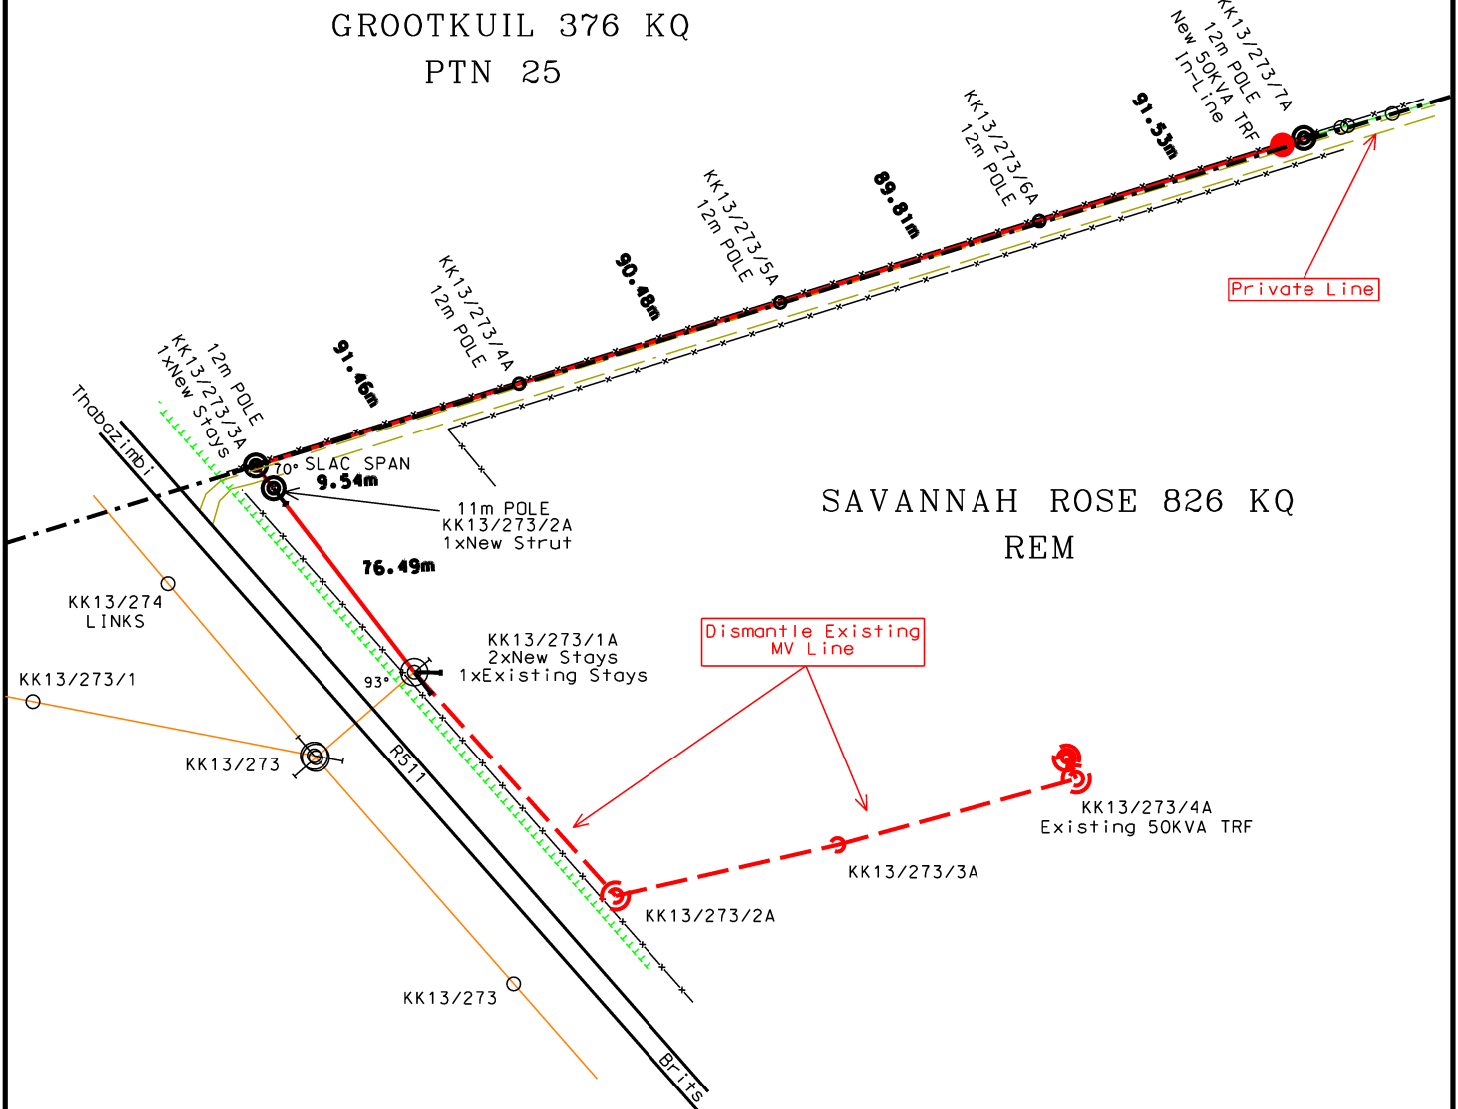

LEGEND	
	EXISTING MV LINE
	EXISTING LV LINE
	NEW MV LINE
	MV POLE BEND
	MV POLE INTERMEDIATE
	FARM BOUNDARY
	PORTION BOUNDARY
	STANDS
	FENCE
	EXISTING TELKOM LINE
	WATER PIPE LINE
	TAR ROAD
	GRAVEL ROAD

	3	
	2	
	1	
EVDW	0	14/01/22
SURVEYOR	REV	SURVEY DATE

FEEDER: KOEDOESKOP RURAL/KLIPGAT 22KV
PROJECT NO: TBA
CONDUCTOR: MINK
LENGTH OF LINE: MV:449.31m,DISMANTLE 256.90m
SURVEYOR: E V/D WESTHUIZEN
DRAUGHTSPERSON: E V/D WESTHUIZEN

CUSTOMER: SAVANNAH ROSE TRADING 7 (PTY) LTD
PROPERTY: SAVANNAH ROSE 826 KQ REM
CONTACT DETAILS: WILLEM - 082 414 9774
SCALE: 1 : 2500 (A4)      PAGE: 1 of 1

THIS DRAWING IS THE PROPERTY OF Eskom  
Disclaimer: Eskom is not responsible for any errors displayed on this drawing