

LOCAL AUTHORITY STAMP

276 05 18

SHEET COPY

ETHEKWIYA MUNICIPALITY

276 05 18

APPLICATION NO.

276 05 18

BUILDING APPLICATION

2018-05-11

2018-05-11

ADDITIONS AND ALTERATIONS TO DWELLING, AT NO: 30 KENTUCKY DRIVE ON PORT 366 OF ERF. 3193 AND PORT 2 OF ERF. 3193 DURBAN NORTH.

OWNER: Y. S. NIGDAN


YOUSEF 082 921 9786

Architectural Design & Consulting


20 Quilpan Avenue, Sharf Park, Phoenix, 4088

Tel/Fax: 031 5505227, Cell: 082 2255671, email: yosiedesign@gmail.com


Drawn By: M. S. PILLAY, Drawing No: 2018/0427

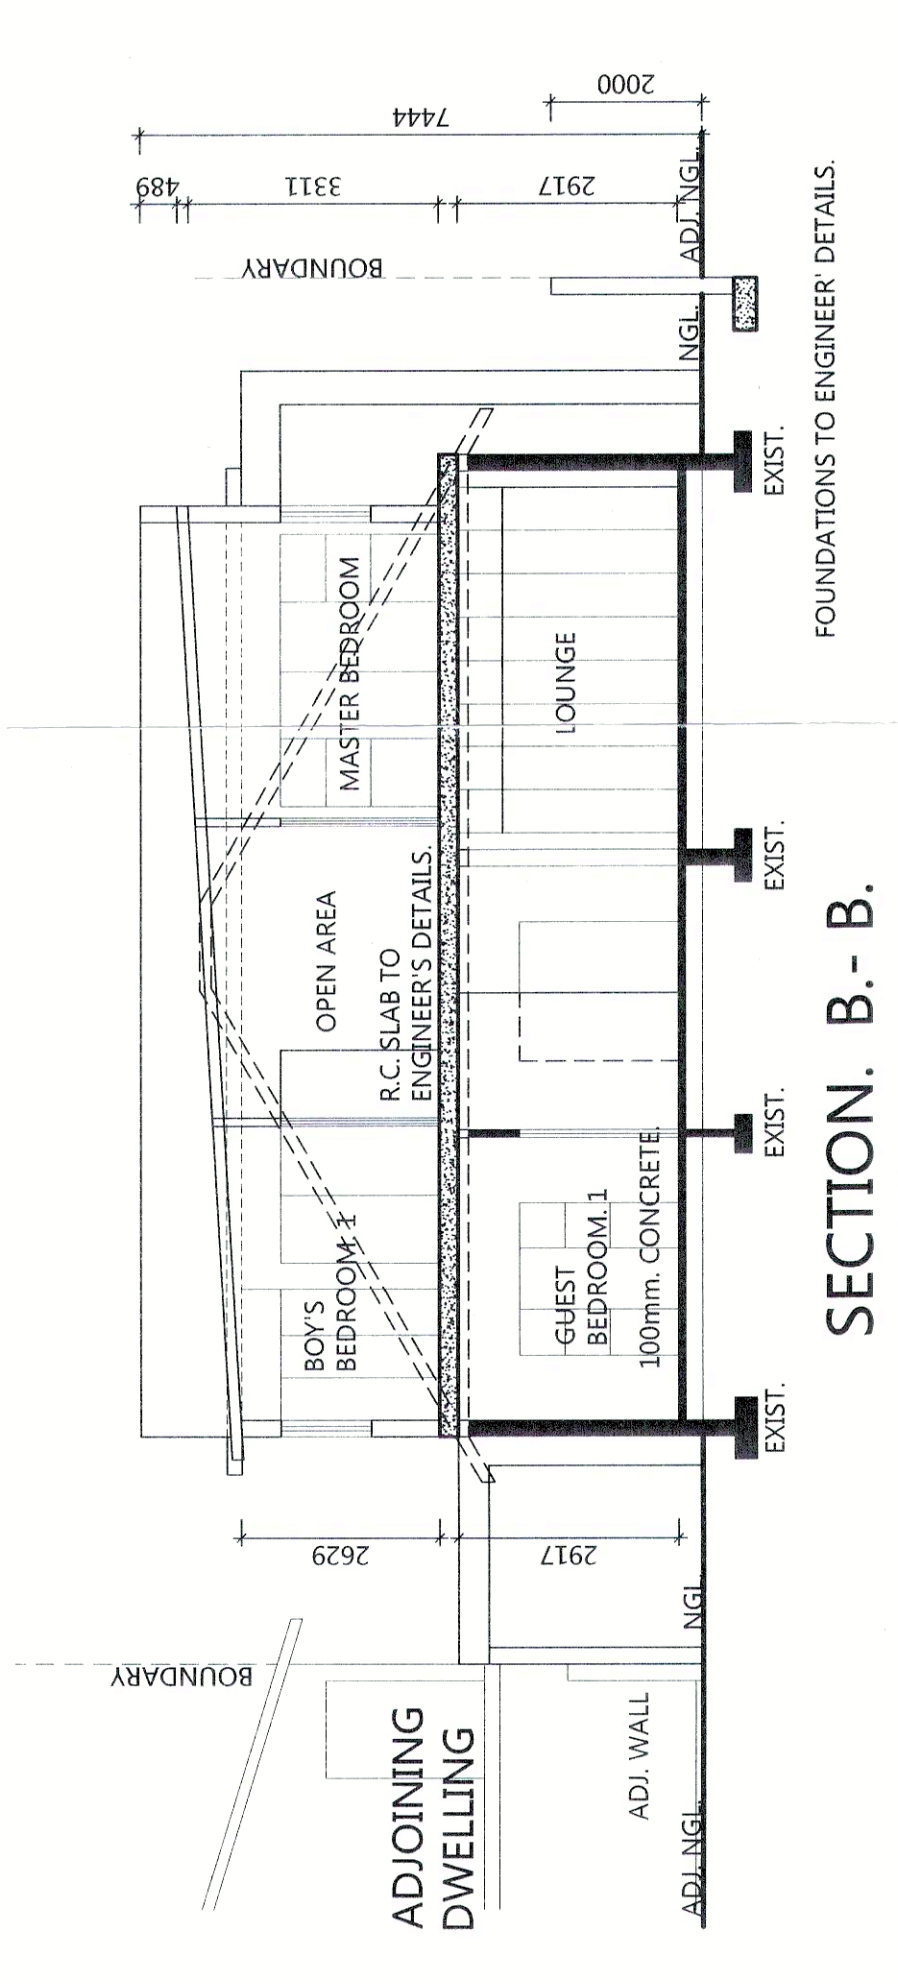


SECTION. B.-B. 1:100.

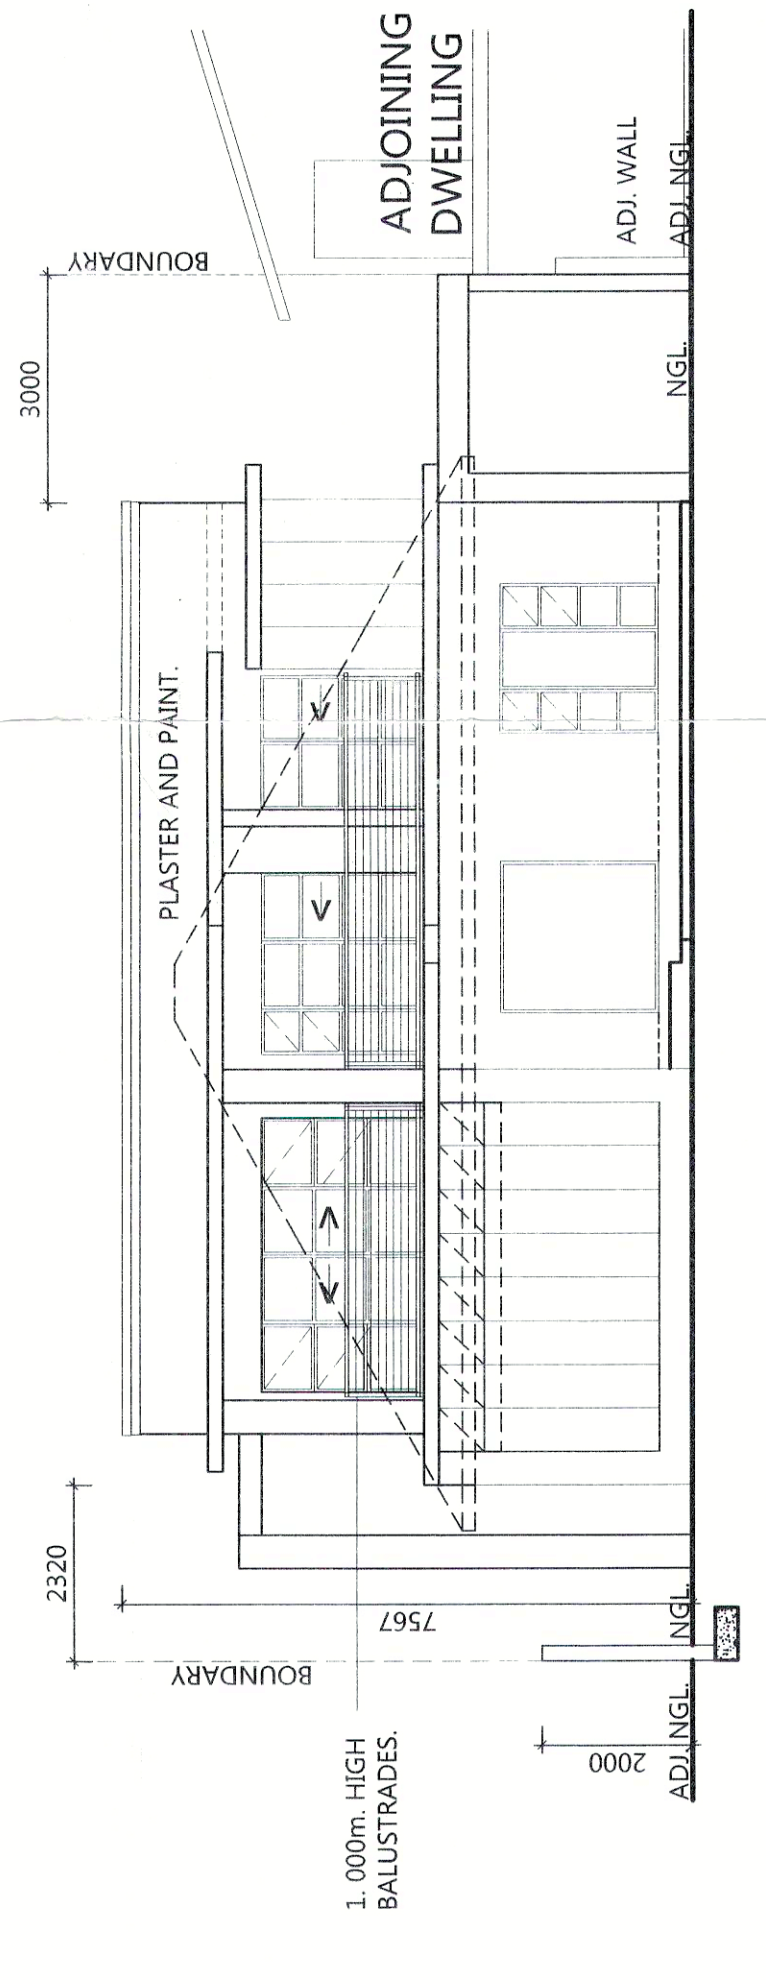


S. E. ELEVATION. 1:100.

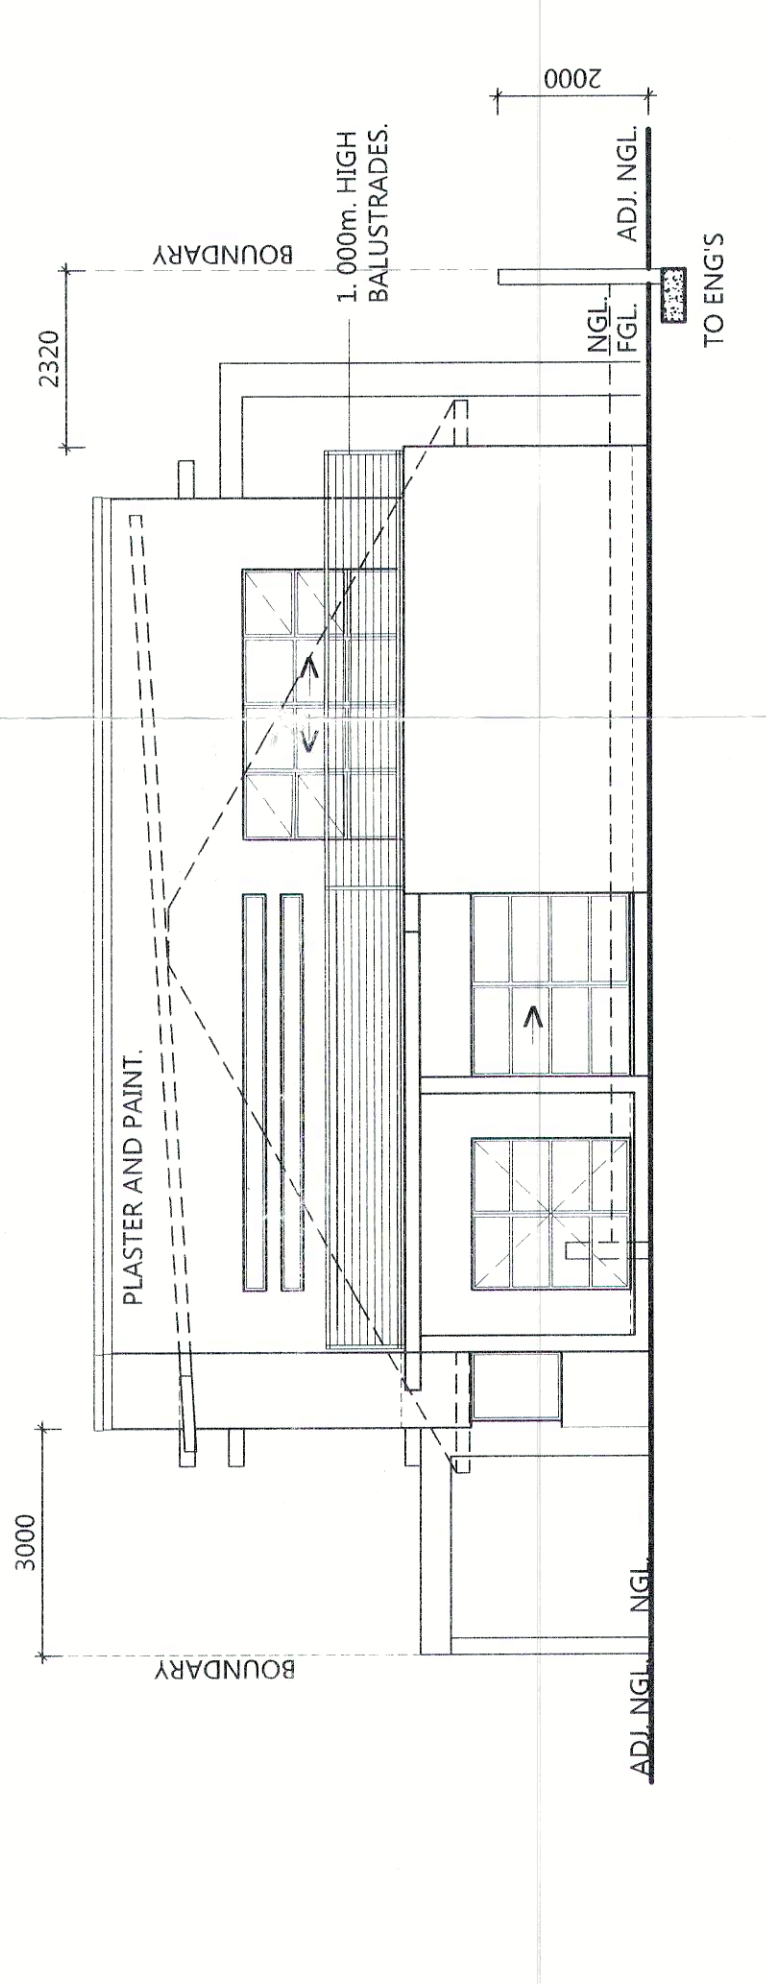


N. W. ELEVATION. 1:100.

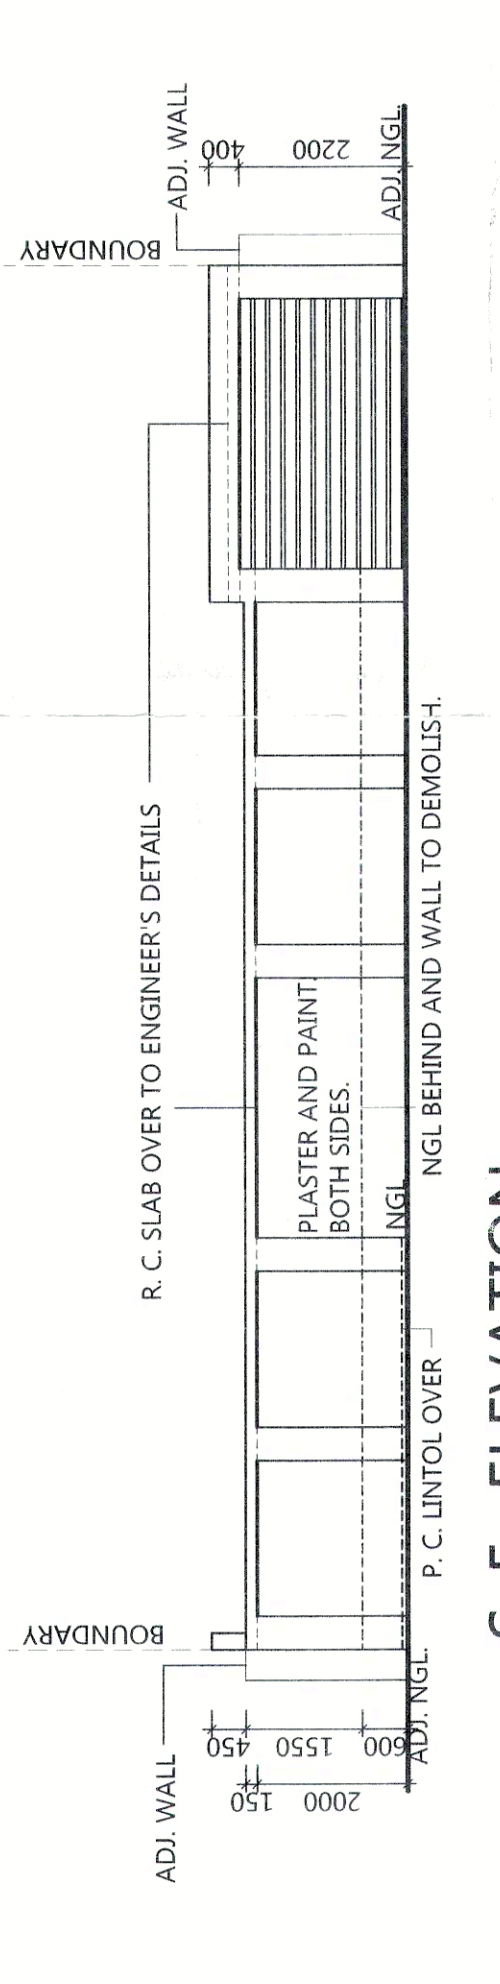


S. E. ELEVATION. 1:100.

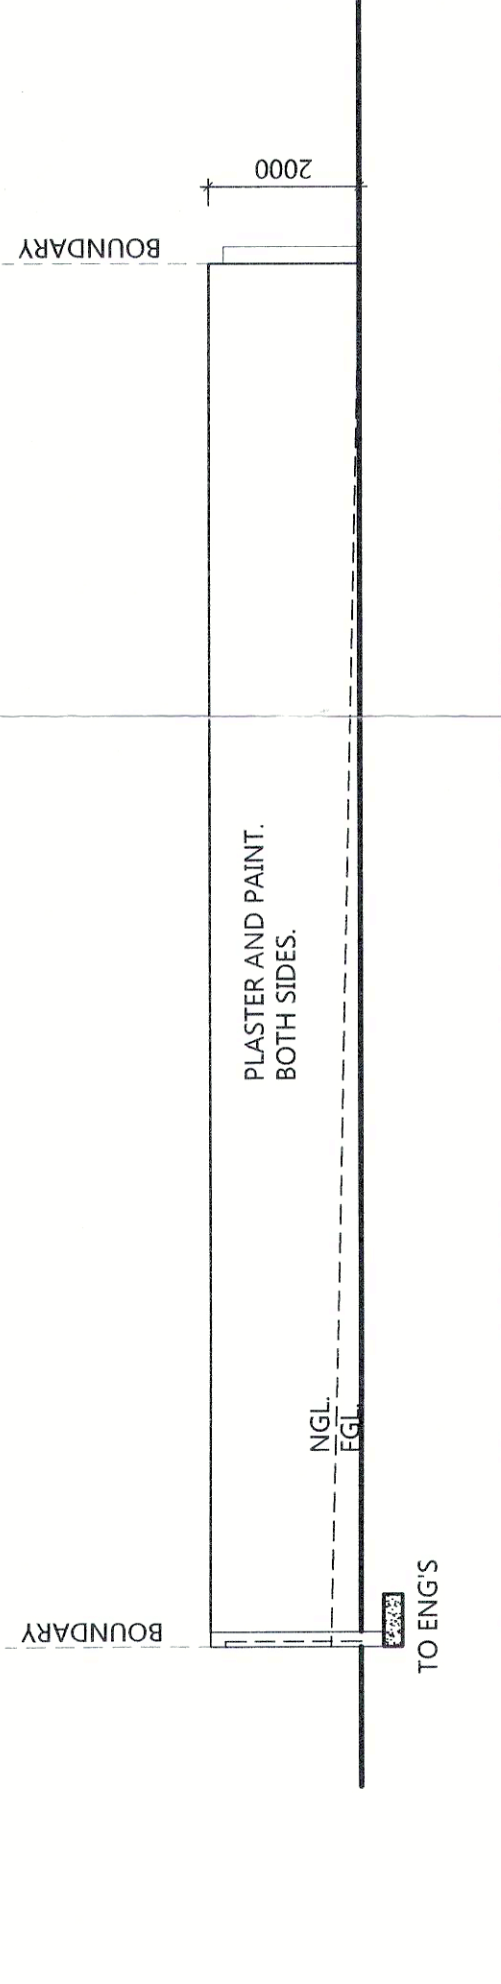


S. E. ELEVATION. (GARDEN SCREEN WALL) 1:100.

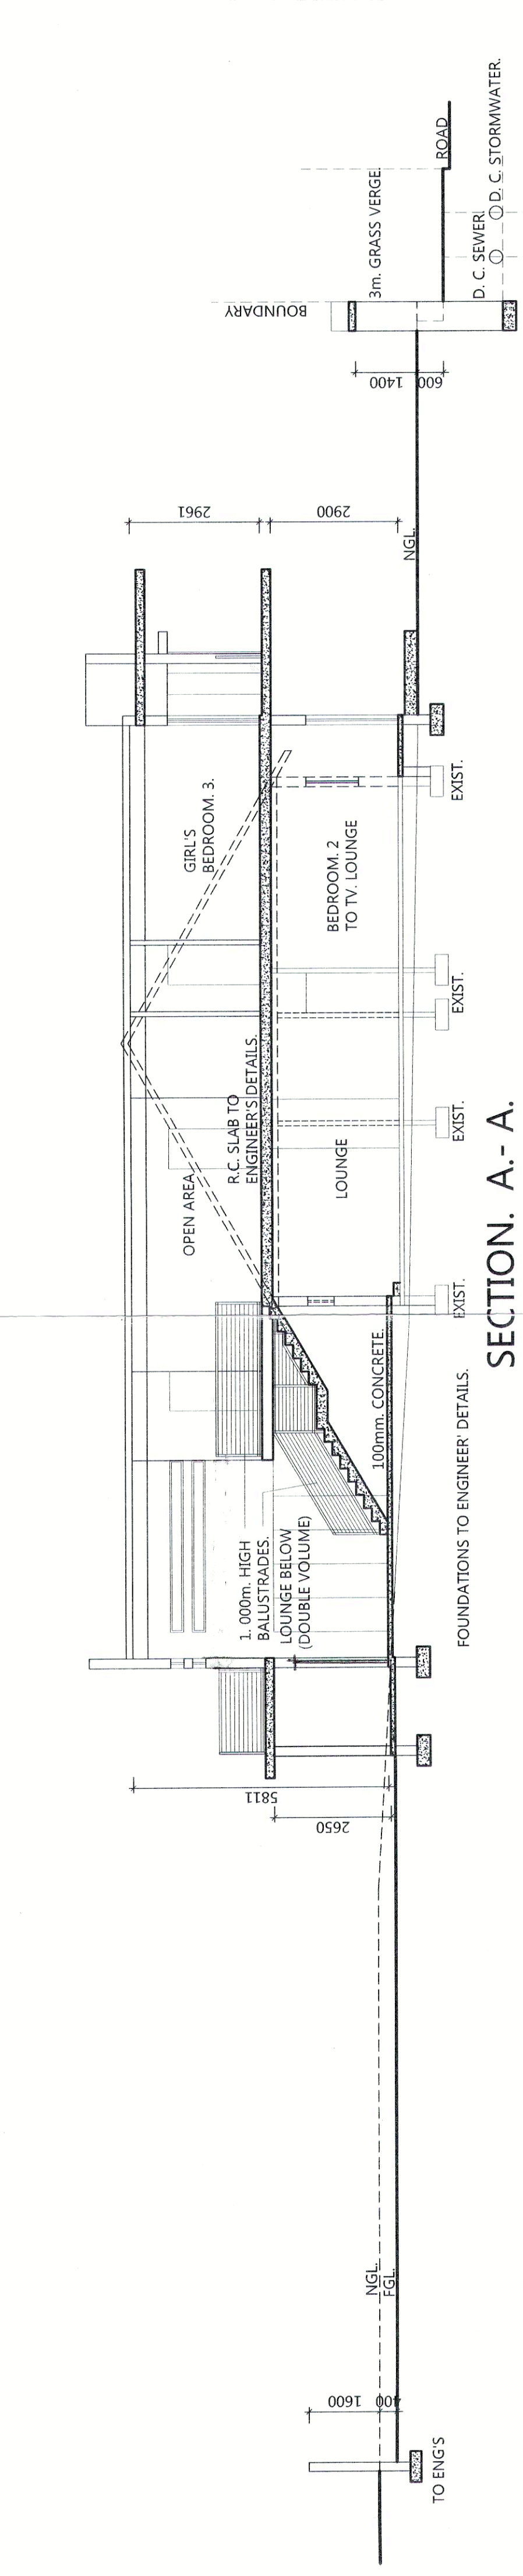


SECTION. A.-A. 1:100.

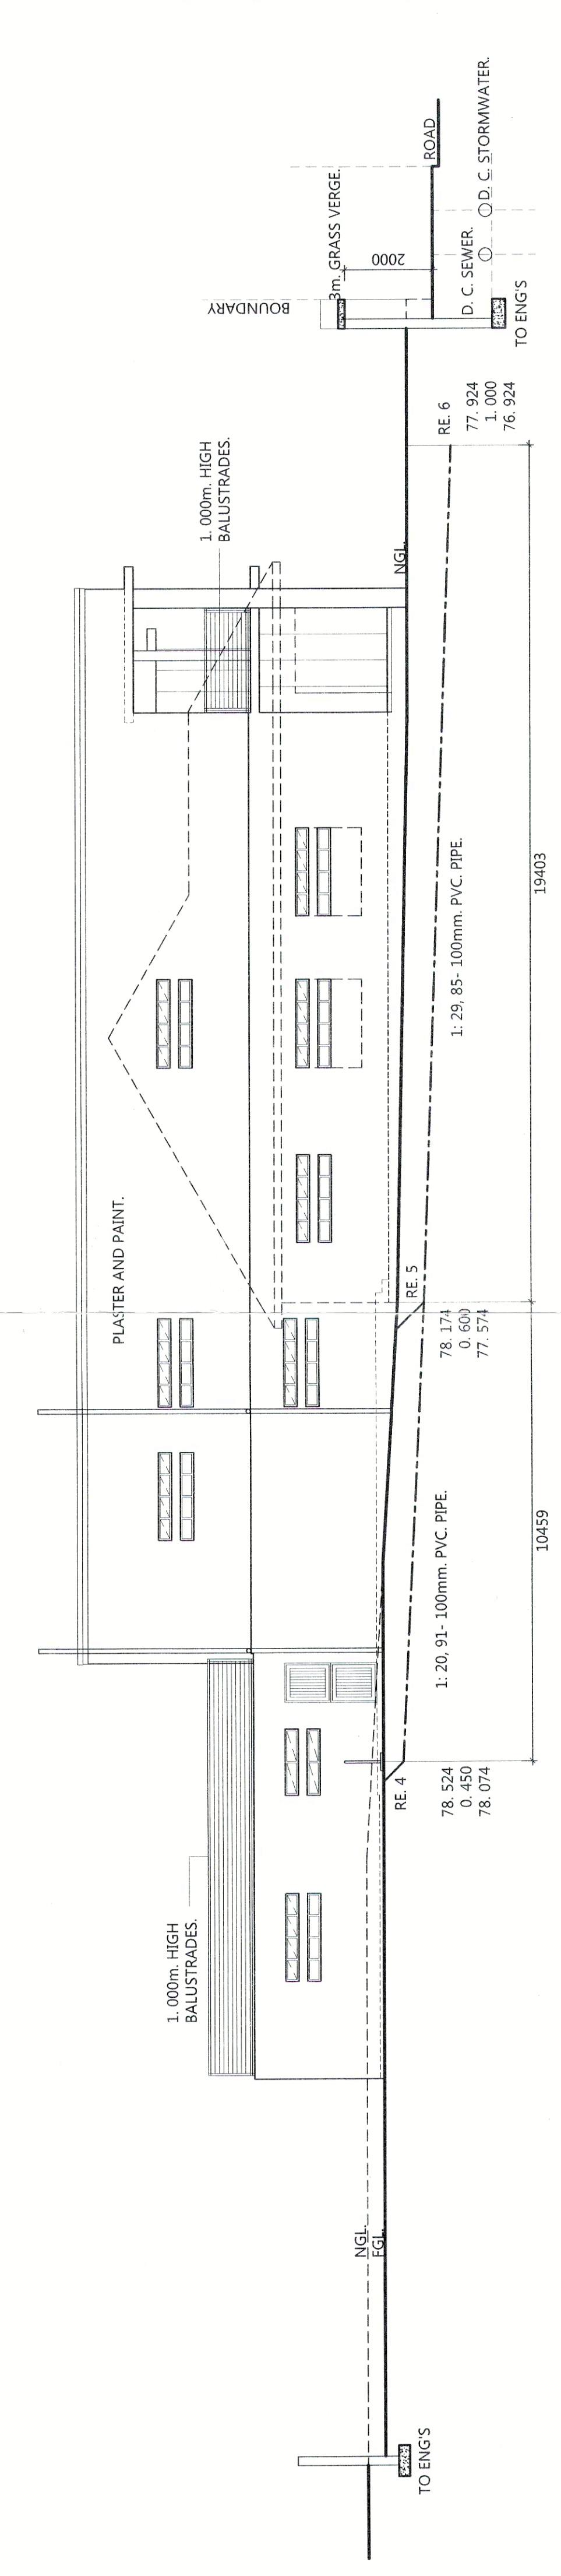


S. W. ELEVATION AND SEWER SECTION. 1:100.

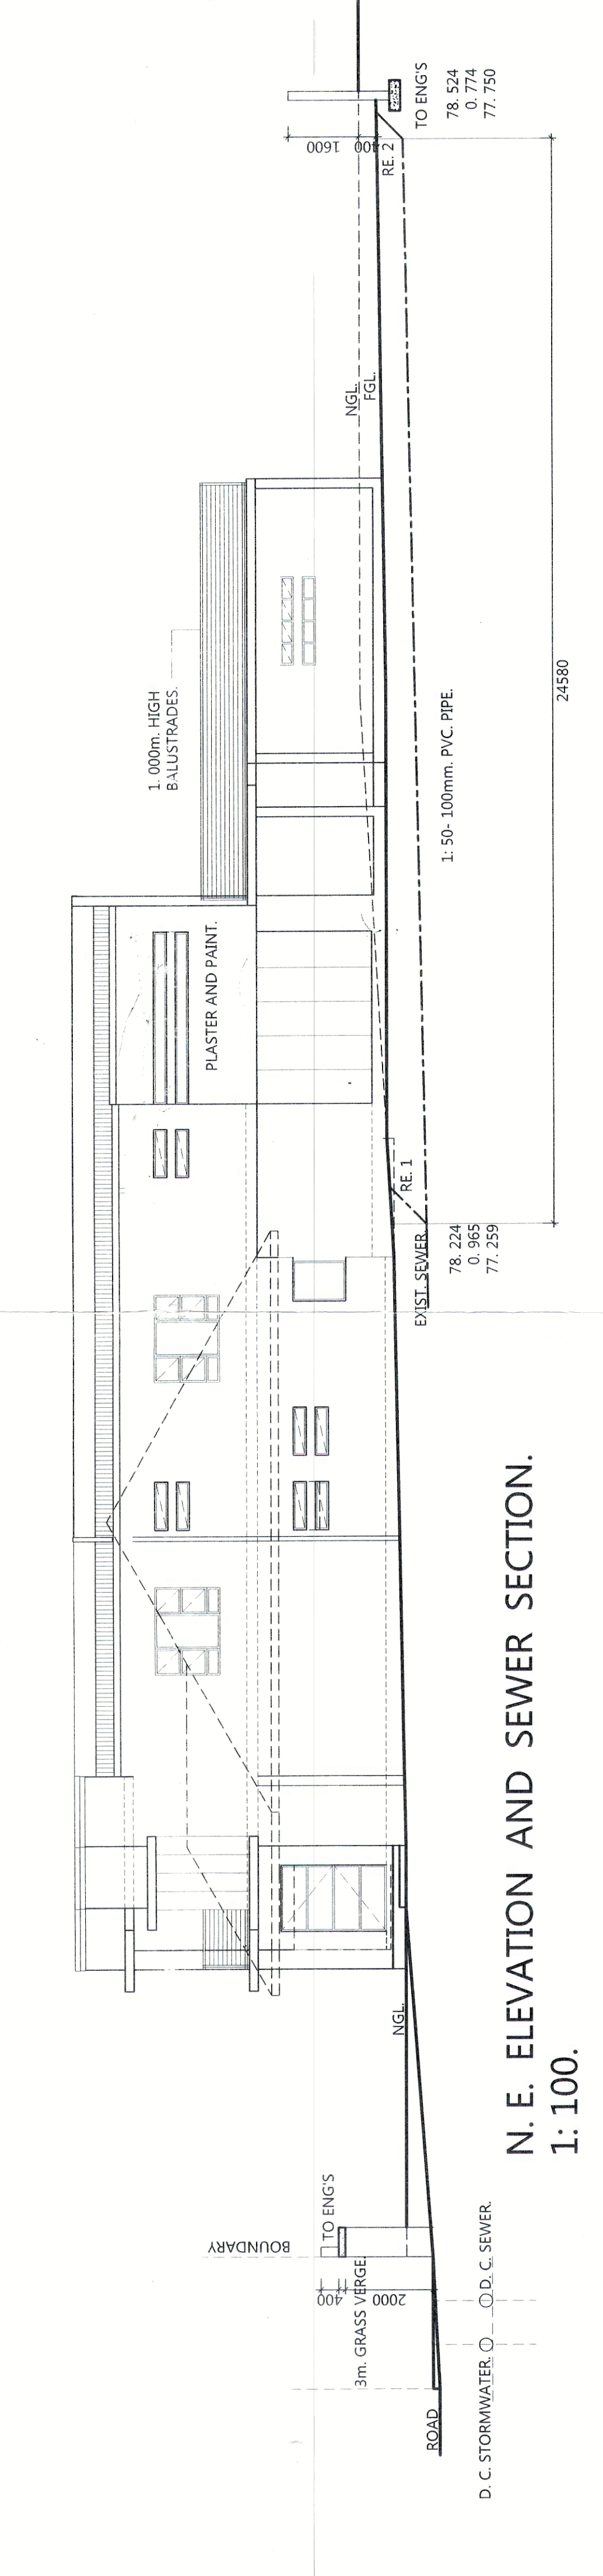


N. E. ELEVATION AND SEWER SECTION. 1:100.

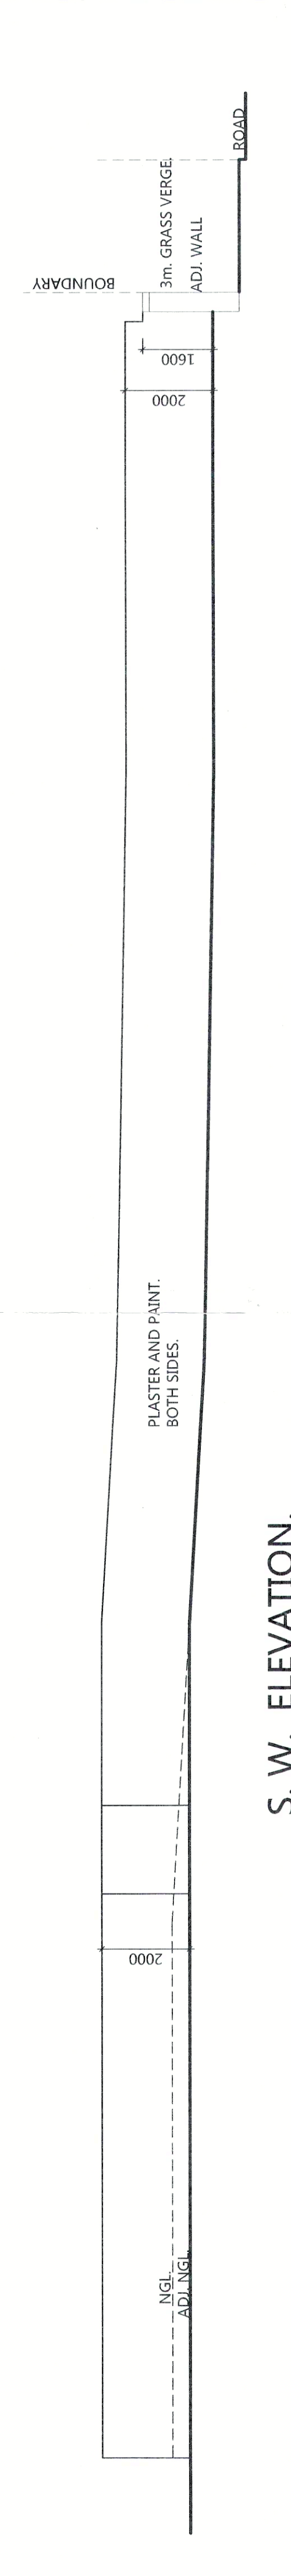

S. W. ELEVATION. 1:100.

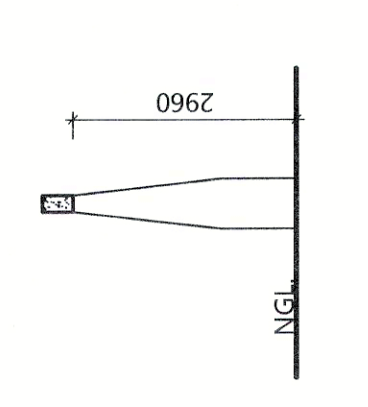

SECTION. C.-C. 1:100.

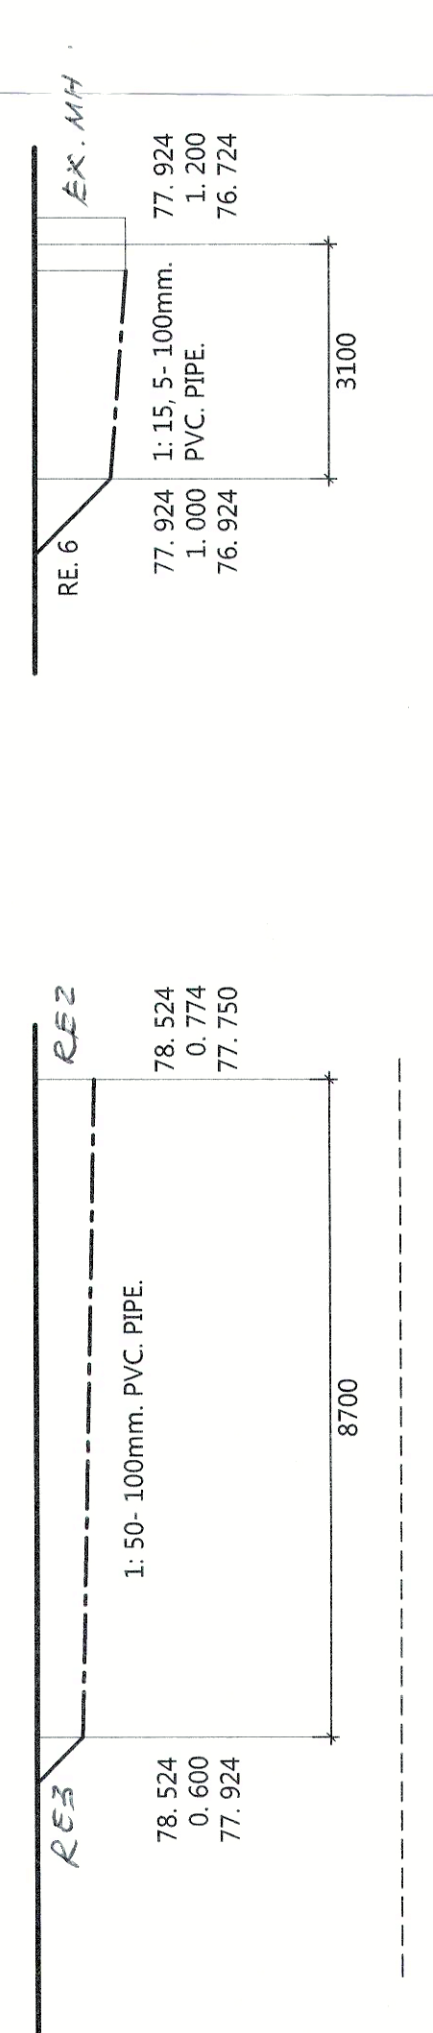

SEWER SECTION. 1:100.

SEWER SECTION. 1:100.