




DOOR NUMBER	AD02	AD03	AD04	AD05	AD06	AD07
DOOR FRAME (CATALOGUE NUM.)	AD02	AD03	AD04	AD05	AD06	AD07
DOOR CATALOGUE NUMBER	single frameless glass door with sidelight and toplight to sizes shown	double frameless glass door with sidelight and toplight to sizes shown	frameless glass automated sliding door with sidelights and toplights to sizes shown	frameless glass automated sliding door with sidelights and toplights to sizes shown	double frameless glass door with sidelight and toplight to sizes shown	single frameless glass door with toplight to sizes shown
LOCKS	As per Manufacturer	As per Manufacturer	As per Manufacturer	As per Manufacturer	As per Manufacturer	As per Manufacturer
WEATHER BARS	n/a	n/a	n/a	n/a	n/a	n/a
DOOR FURNITURE	As per Manufacturer	As per Manufacturer	As per Manufacturer	As per Manufacturer	As per Manufacturer	As per Manufacturer
GLAZING	laminated safety glass, supplied and installed according to SABS 10400 PART N.	laminated safety glass, supplied and installed according to SABS 10400 PART N.	laminated safety glass, supplied and installed according to SABS 10400 PART N.	laminated safety glass, supplied and installed according to SABS 10400 PART N.	laminated safety glass, supplied and installed according to SABS 10400 PART N.	laminated safety glass, supplied and installed according to SABS 10400 PART N.
NUMBER REQD.	2 LH	2	1	1	1	1
DOOR BOLTS	As per manufacturer	As per manufacturer	As per manufacturer	As per manufacturer	As per manufacturer	As per manufacturer
OPENING	single swing	double swing	automated slider	automated slider	double swing	single swing

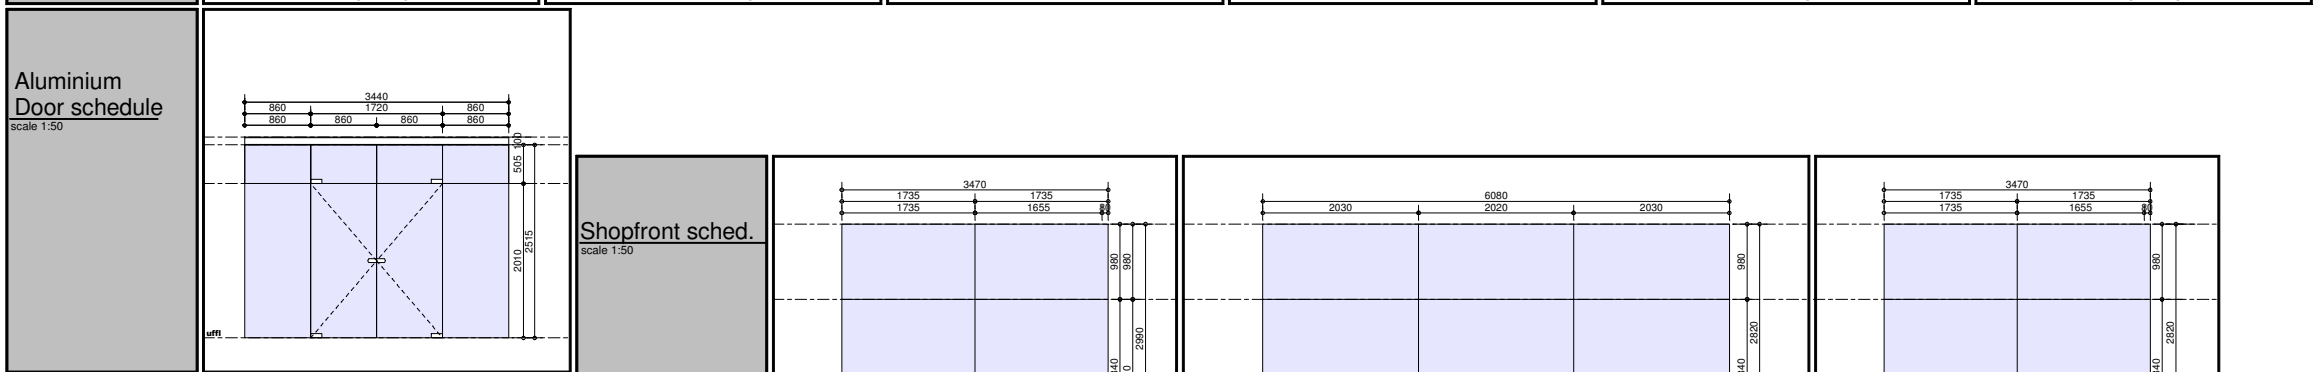

DOOR NUMBER	AD08
DOOR FRAME (CATALOGUE NUM.)	AD08
DOOR CATALOGUE NUMBER	double frameless glass door with sidelights to sizes shown
LOCKS	As per Manufacturer
WEATHER BARS	n/a
DOOR FURNITURE	As per Manufacturer
GLAZING	laminated safety glass, supplied and installed according to SABS 10400 PART N.
NUMBER REQD.	1
DOOR BOLTS	As per manufacturer
OPENING	double swing

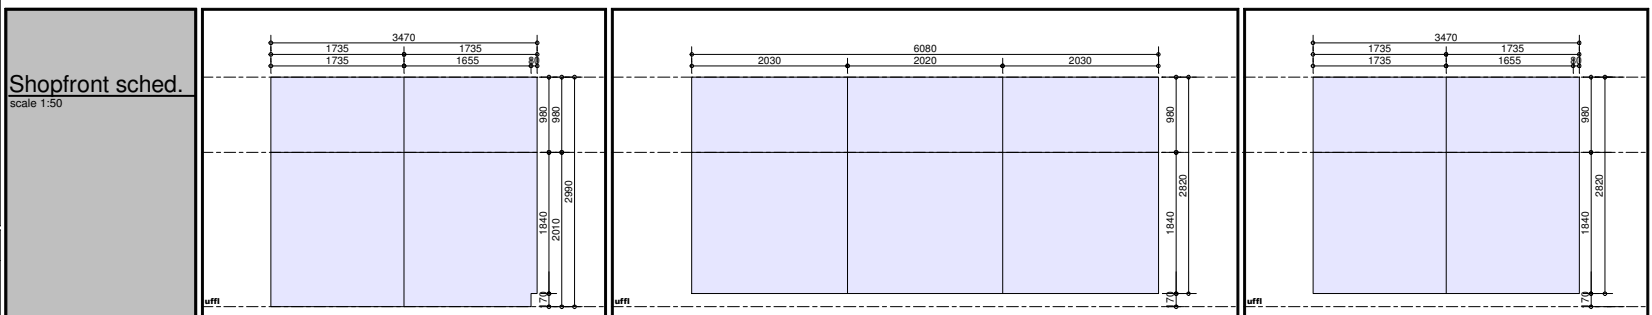

WINDOW NUMBER	sf01	sf02	sf03
DESCRIPTION	purpose made frameless glass shopfront to sizes shown	purpose made frameless glass shopfront to sizes shown	purpose made frameless glass shopfront to sizes shown
WINDOW FURNITURE	as per manufacturer	as per manufacturer	as per manufacturer
GLAZING	laminated safety glass, supplied and installed according to SABS 10400 PART N.	laminated safety glass, supplied and installed according to SABS 10400 PART N.	laminated safety glass, supplied and installed according to SABS 10400 PART N.
NO. REQUIRED	1	1	2
OPENING	fixed casement	fixed casement	fixed casement

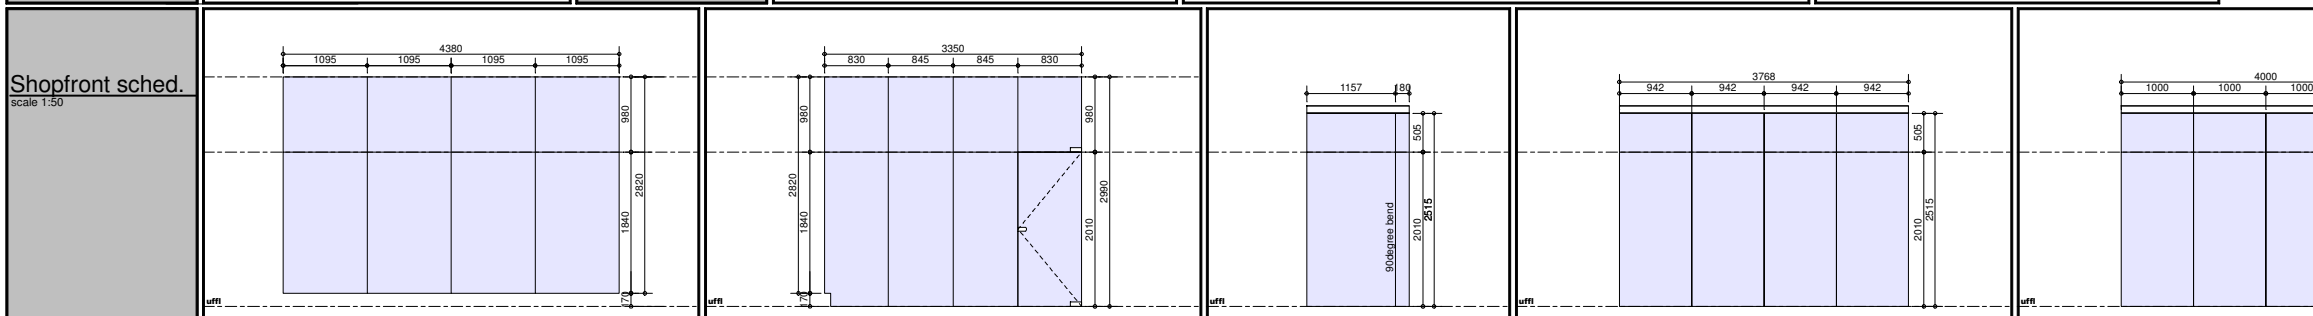

WINDOW NUMBER	sf04	sf05	sf06	sf07	sf08
DESCRIPTION	purpose made frameless glass shopfront to sizes shown	purpose made frameless glass shopfront to sizes shown	purpose made frameless glass shopfront to sizes shown	purpose made frameless glass shopfront to sizes shown	purpose made frameless glass shopfront to sizes shown
WINDOW FURNITURE	as per manufacturer	as per manufacturer	as per manufacturer	as per manufacturer	as per manufacturer
GLAZING	laminated safety glass, supplied and installed according to SABS 10400 PART N.	laminated safety glass, supplied and installed according to SABS 10400 PART N.	laminated safety glass, supplied and installed according to SABS 10400 PART N.	laminated safety glass, supplied and installed according to SABS 10400 PART N.	laminated safety glass, supplied and installed according to SABS 10400 PART N.
NO. REQUIRED	1	1	2	2	1
OPENING	fixed casement	fixed casement	fixed casement	fixed casement	fixed casement

COPYRIGHT RESERVED
 COPYRIGHT NOTICE
 COPYRIGHT @ 2017 - Bakopane Architects cc
 Copyright subsists in this drawing. The person or entity whose name appears in the title block of this drawing, is hereby granted a non-exclusive licence to use, display, print and/or reproduce this drawing to the extent necessary to carry out and complete the project described in the title block of this drawing. This licence in respect of the copyright is expressly limited as aforesaid and the person and / or entity referred to above shall not be entitled to grant sub-licences in respect of the copyright in this drawing to any other entity. This licence confers no ownership rights in the copyright vesting in the drawing and this drawing and the copyright subsisting therein will, at all times, remain the property of Bakopane Architects cc. Any unauthorised reproduction, publication, transmission, adaptation and/or inclusion of this drawing in a cinematograph film or television broadcast is an act of copyright infringement which will render the doer of the act liable for civil law copyright infringement and may in certain circumstances render the doer liable to criminal prosecution. Requests and enquiries concerning this drawing and the rights subsisting therein should be addressed to the copyright owner.

No.	Date	Notes	Drawn
Rev 00	28/06/17	working drawing started	cw

- GENERAL NOTES:
1. Check all measurements, levels and details on site before commencement with work.
 2. Refer any discrepancies to architect
 3. All work to be done in accordance with SANS-10400
 4. Nothing to be scaled from drawing; request measurement from architect
 5. Architect's & engineer's drawings to be read together
 6. Drawing to be used for intention as mentioned in Drawing description.



CLIENTS SIGNATURE:



DEPARTMENT'S SIGNATURE:



PRINCIPAL AGENT SIGNATURE:

bakopane architects

Proffice Building
 23 Corridor Crescent,
 Route 161 Business Park,
 Ben Fleur Ed 11

Post: P.O. Box 543, Erasmussen, 1035
 Tel: 012 653 6201 / 6201 6205
 Fax: 086 567 5564
 Email: bakopane@gmail.com

ARCHITECTS SIGNATURE:

TITLE:
**PROPOSED ALTERATIONS
 & ADDITIONS TO TAUNG SKULL
 HERITAGE SITE
 FOR NORTH-WEST RURAL,
 ENVIRONMENTAL &
 AGRICULTURE DEPARTMENT
 PROVINCE OF NORTH-WEST**

DRAWING DESCRIPTION:	ORIGINAL	A1
taung skull- & mine museum: schedules	DRG. SIZE	A1
	SCALE: 1/100	0
	REV.	0