

SERITING ELECTRIFICATION
 PAGE 1 OF 2
 2429
 SCALE 1 : 3000 (A3)
 WGS84

Legend:
 - NEW BOUNDARY
 - POLE BOUNDARY
 - STANDBY
 - WATER PIPE LINE
 - TWR ROAD
 - GRAVEL ROAD
 - LV LINE
 - MV LINE

Erni van der Westhuizen
 ishukudu SURVEYS
 27 8442 282

**GOEDETROUW 860 KS
 PTN 5**

**NEW MV = UPGRADE EXISTING 50kVA TO 100kVA
 NEW LV = 1055.04m**

**DSC226/11/11
 UPGRADE EXISTING
 50kVA TO 100kVA**


**From LV poles 03006 to 03013 AND
 03002 to 03005 the bundle
 must be moved from TrF3 to TrF4**

**Dismantle dual phase bundle
 from 04A01 to 04A06**

Renumber the LV Poles

NO NUMBER

AREA 1

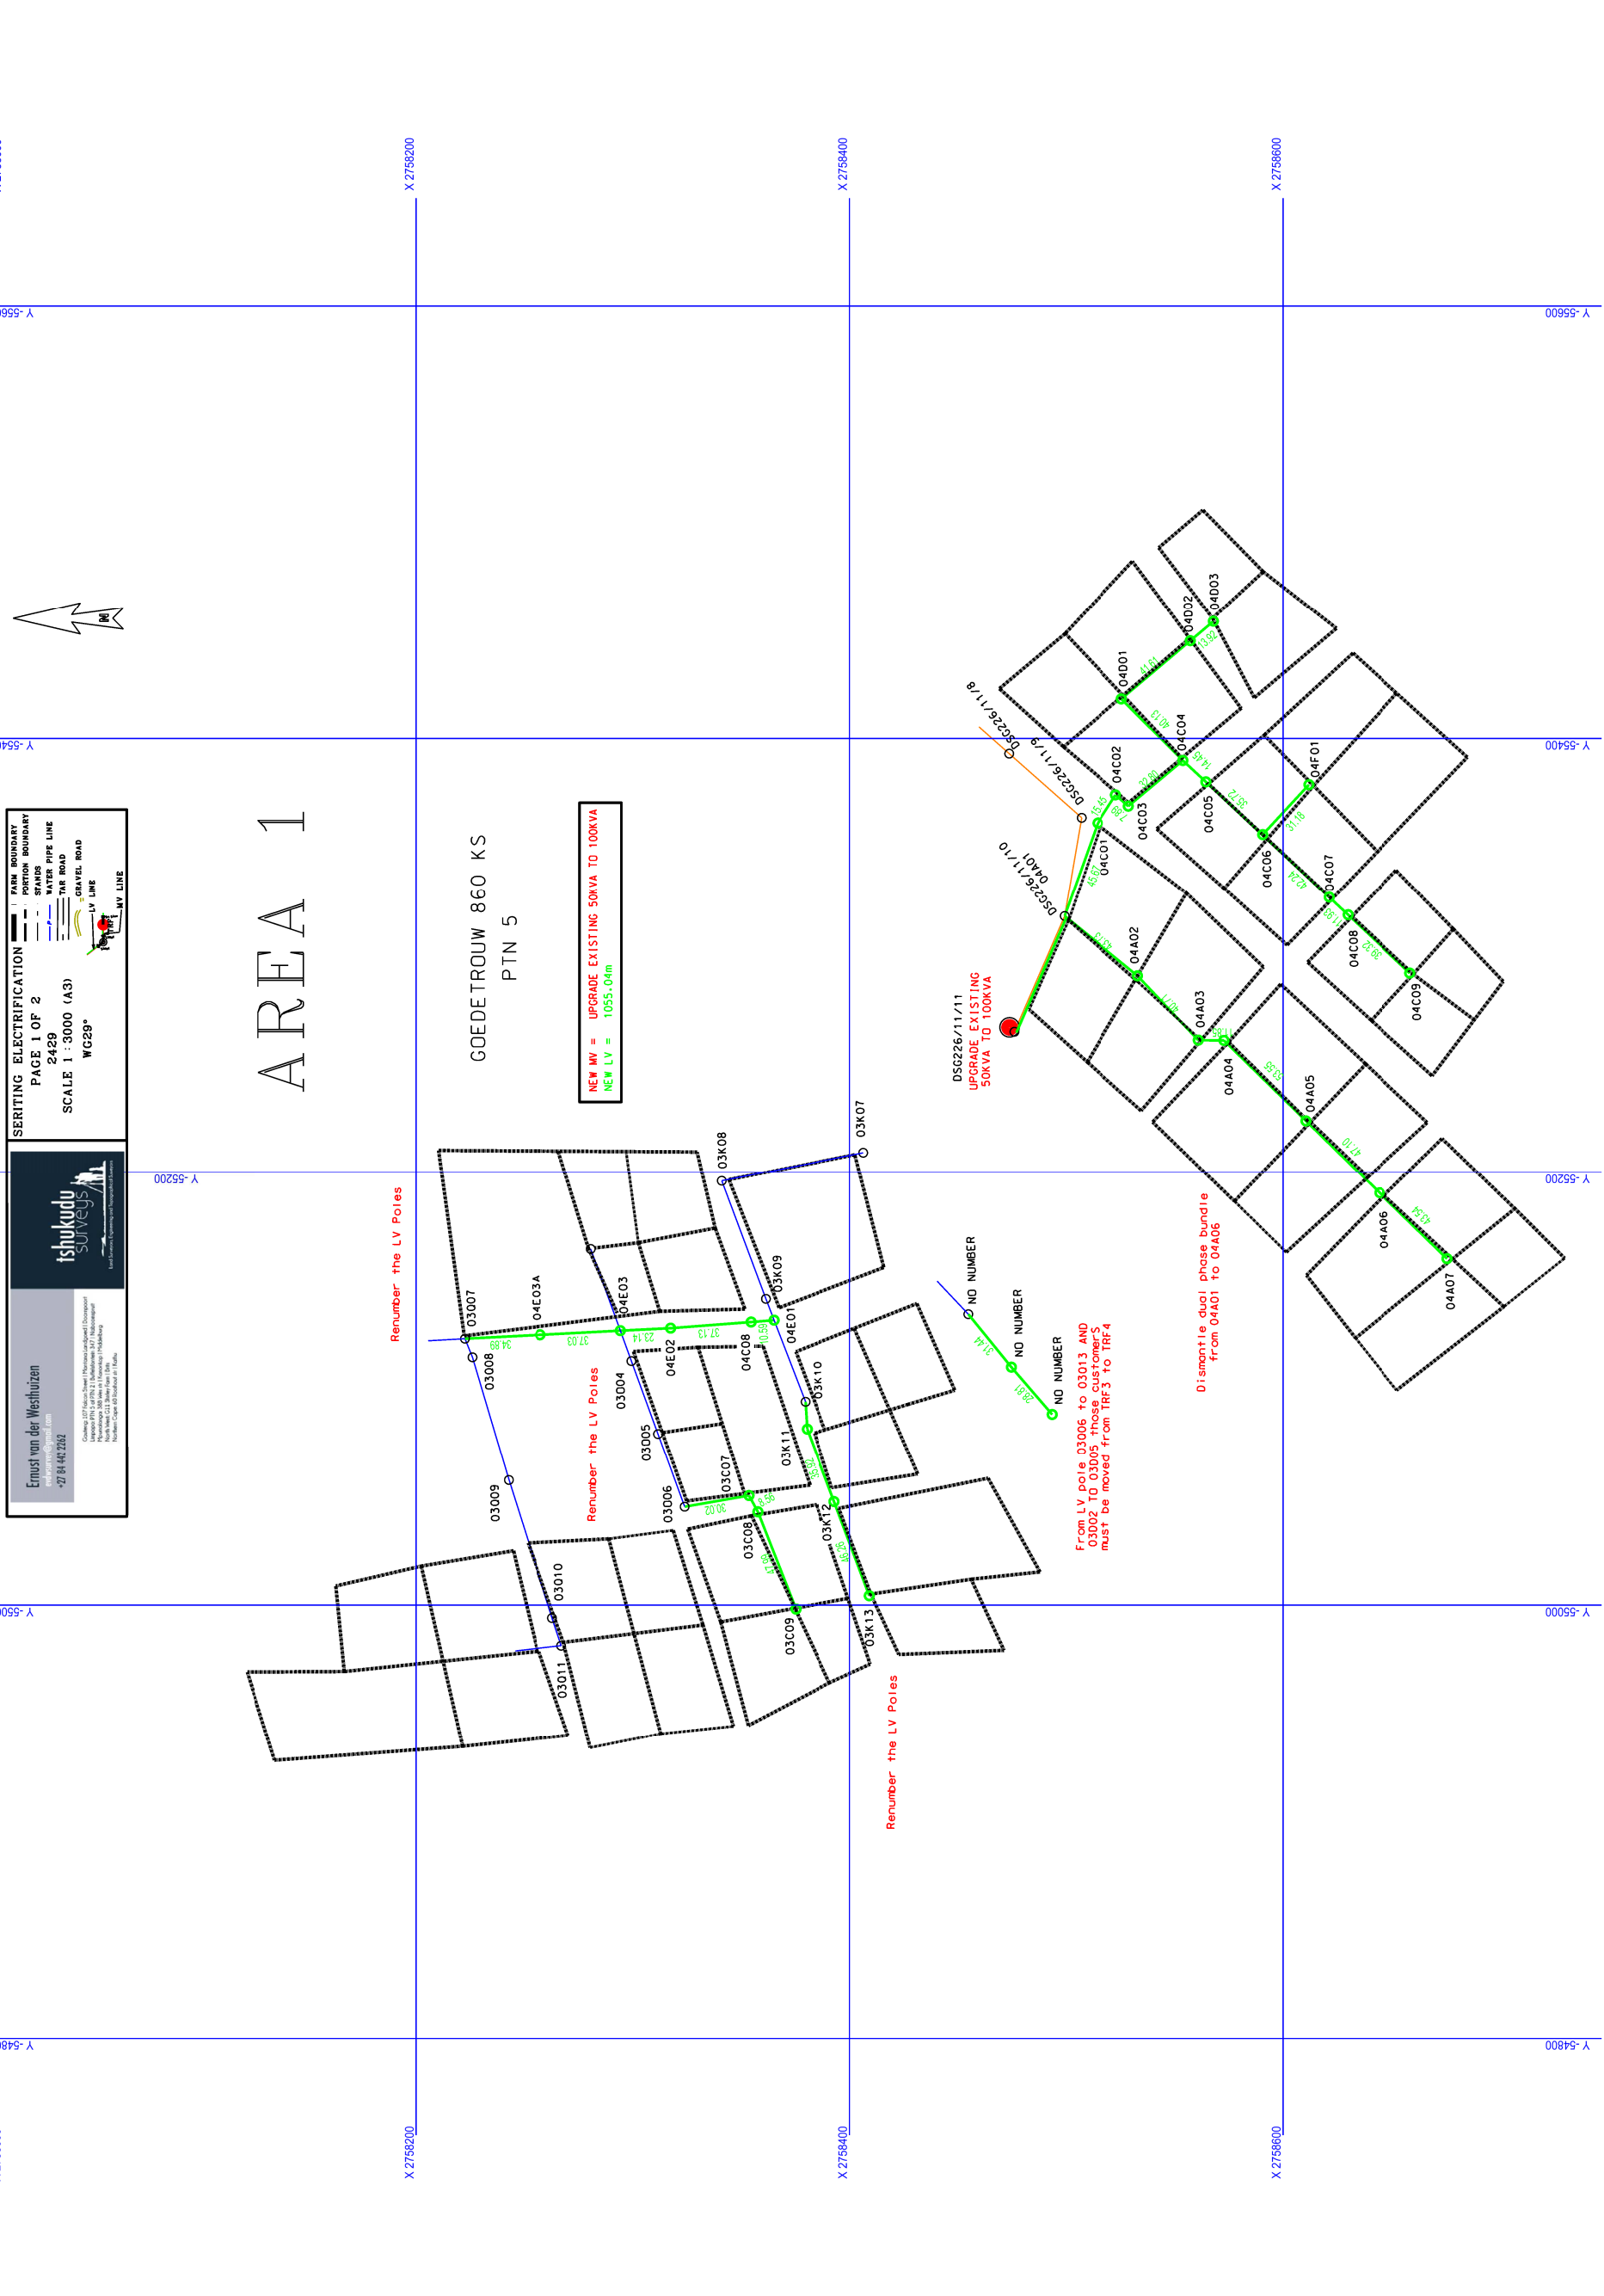


Ernst van der Westhuizen
 erfassings@sigmail.com
 +27 8444 2382

tshekudu SURVEYS

SERITING ELECTRIFICATION
 PAGE 2 OF 2
 2429
 SCALE 1 : 3000 (A3)
 WGS84

NEW BOUNDARY
 POINTS
 STANDS
 WATER PIPE LINE
 TWR ROAD
 GRAVEL ROAD
 LV LINE
 MV LINE

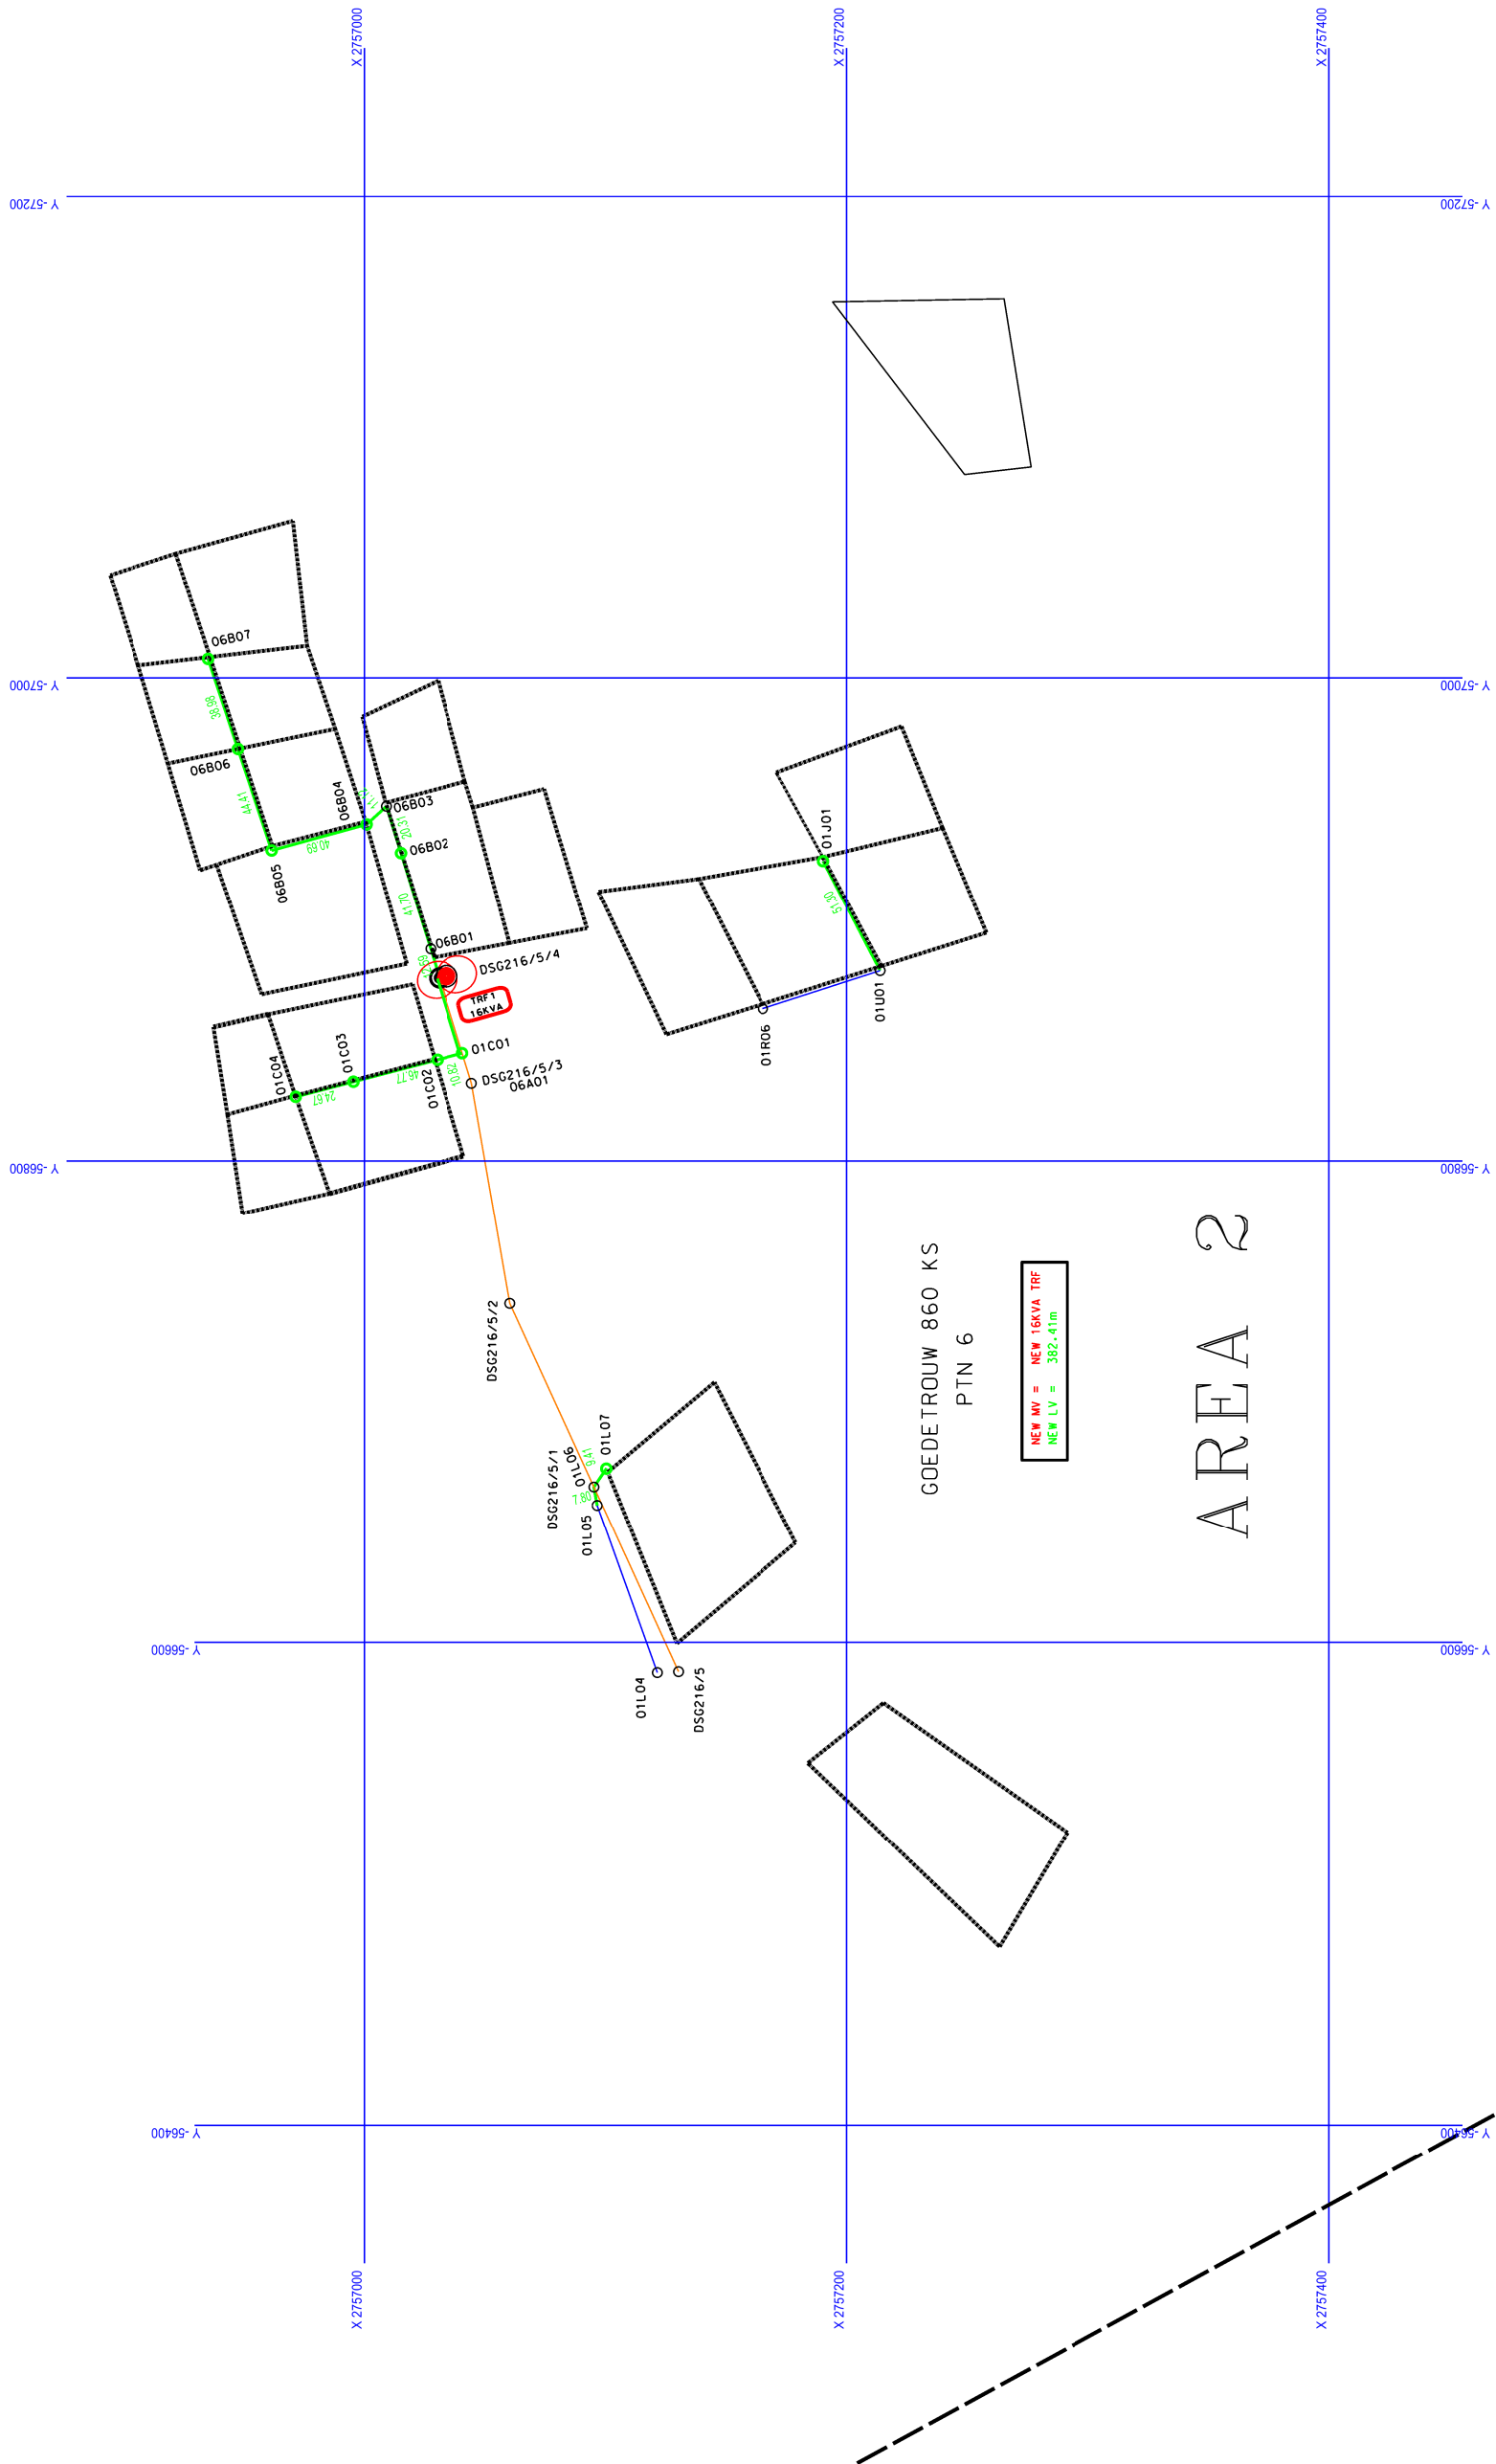

GOEDETROUW 860 KS
 PTN 6

NEW MV = 16kVA TRF
 NEW LV = 382.41m

AREA 2

GOEDETROUW 860 KS
 PTN 5