


B E E R H A L L

B E E R H A L L

BEERHALL - KERNING OPTIONS
PERFORATED SLOTS ADD PERSONALITY - FABRICATOR TO ADVISE

 


GALVANIZED SHEET
2400 x 1200

8 SHEETS (SINGLE SIDED)
16 SHEETS (DOUBLE SIDED)



LETTER
200 X 110

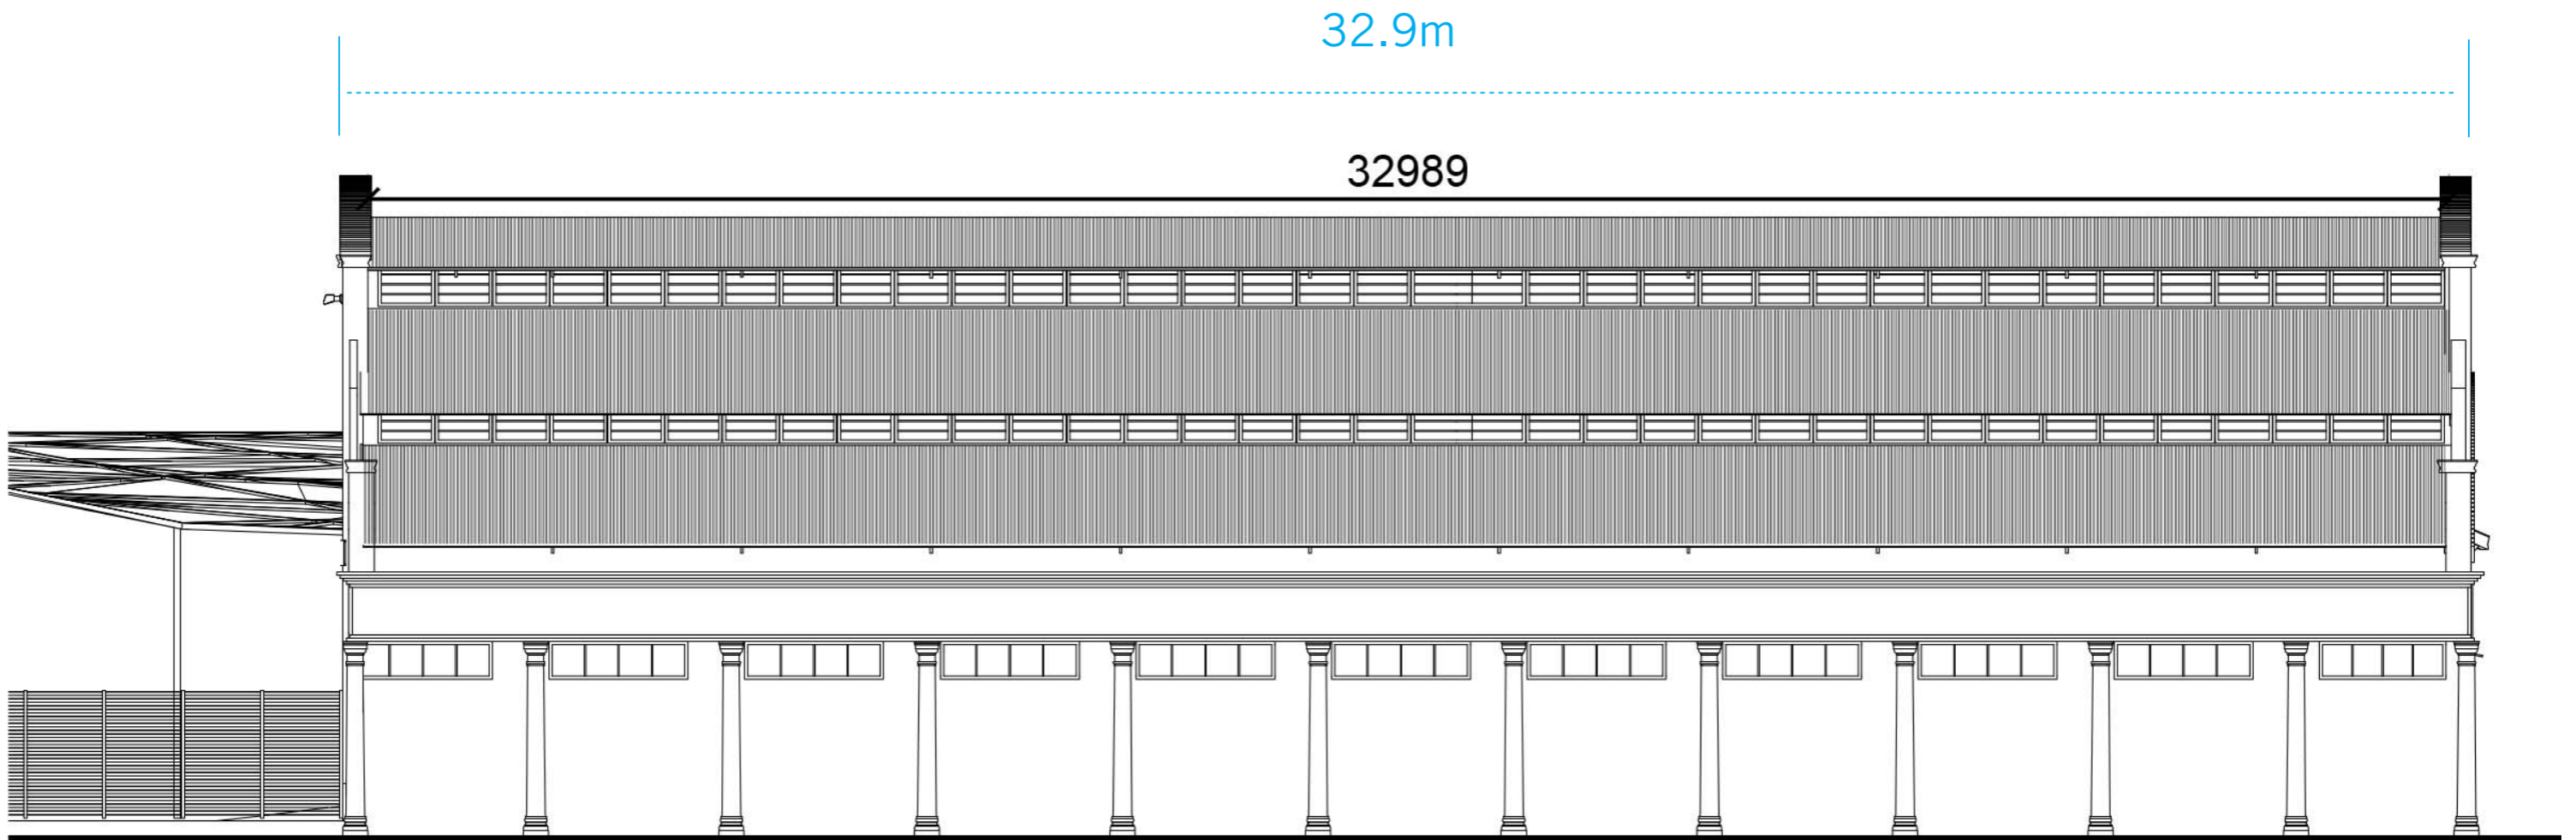


WEST ELEVATION
1:200




2m

BEERHALL

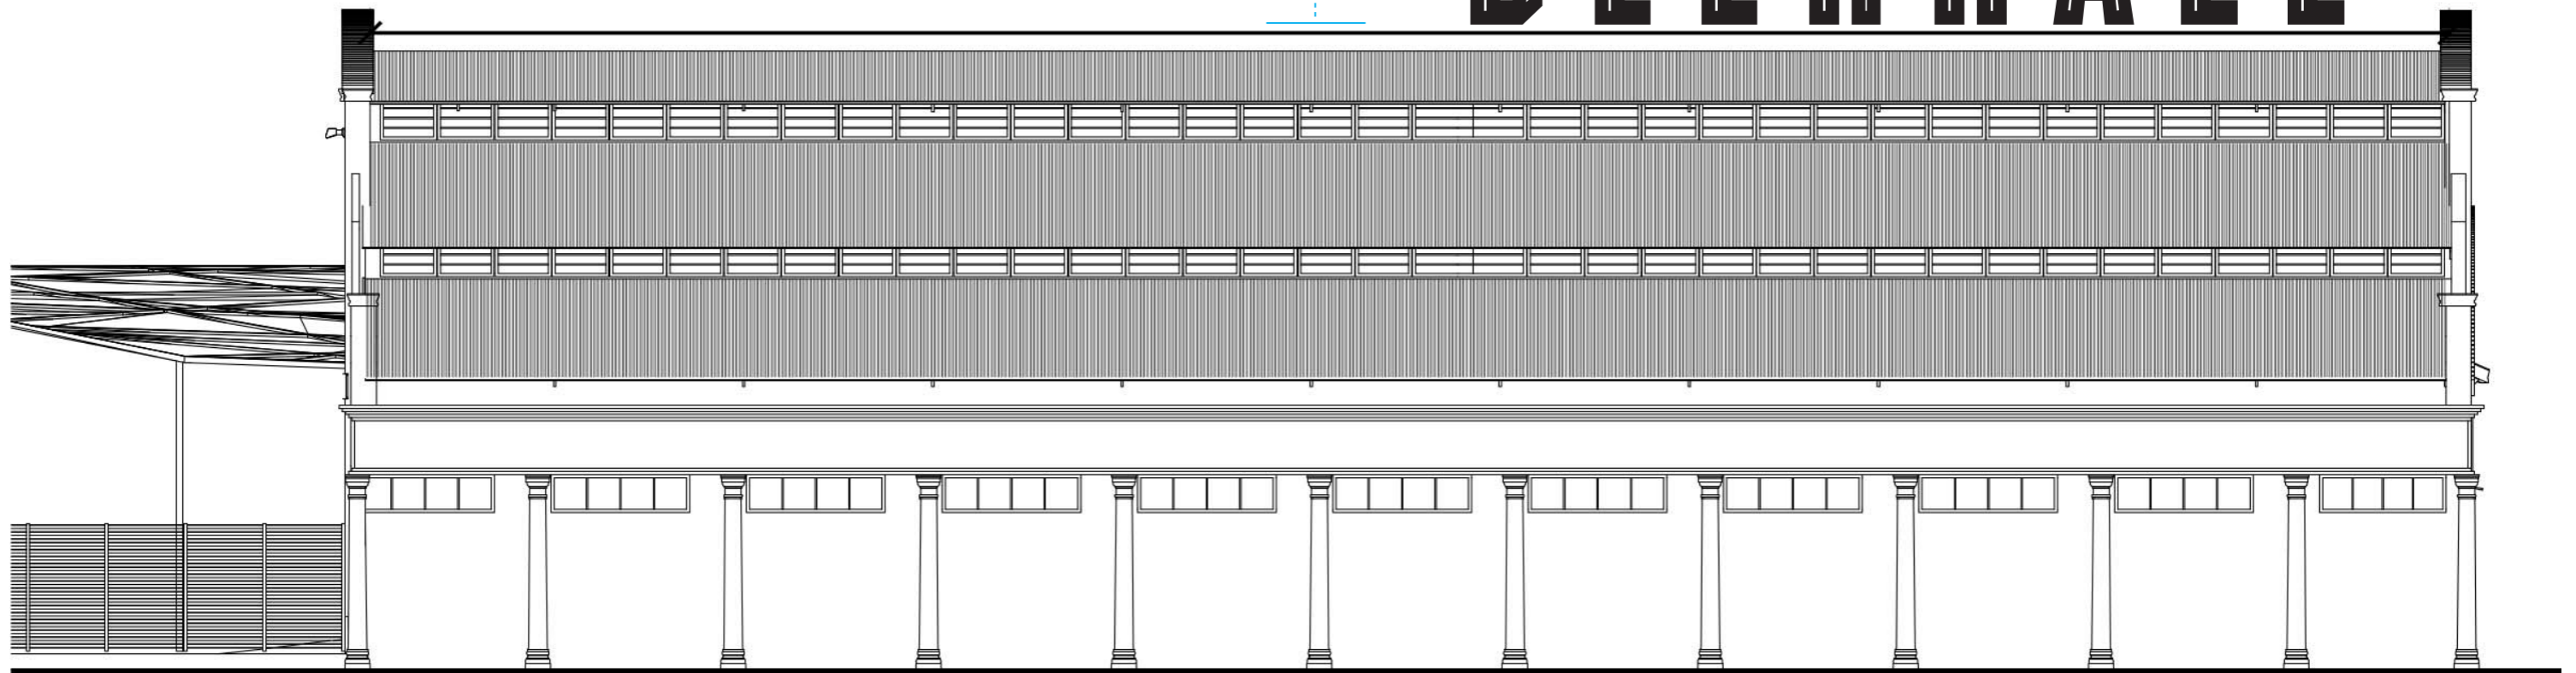





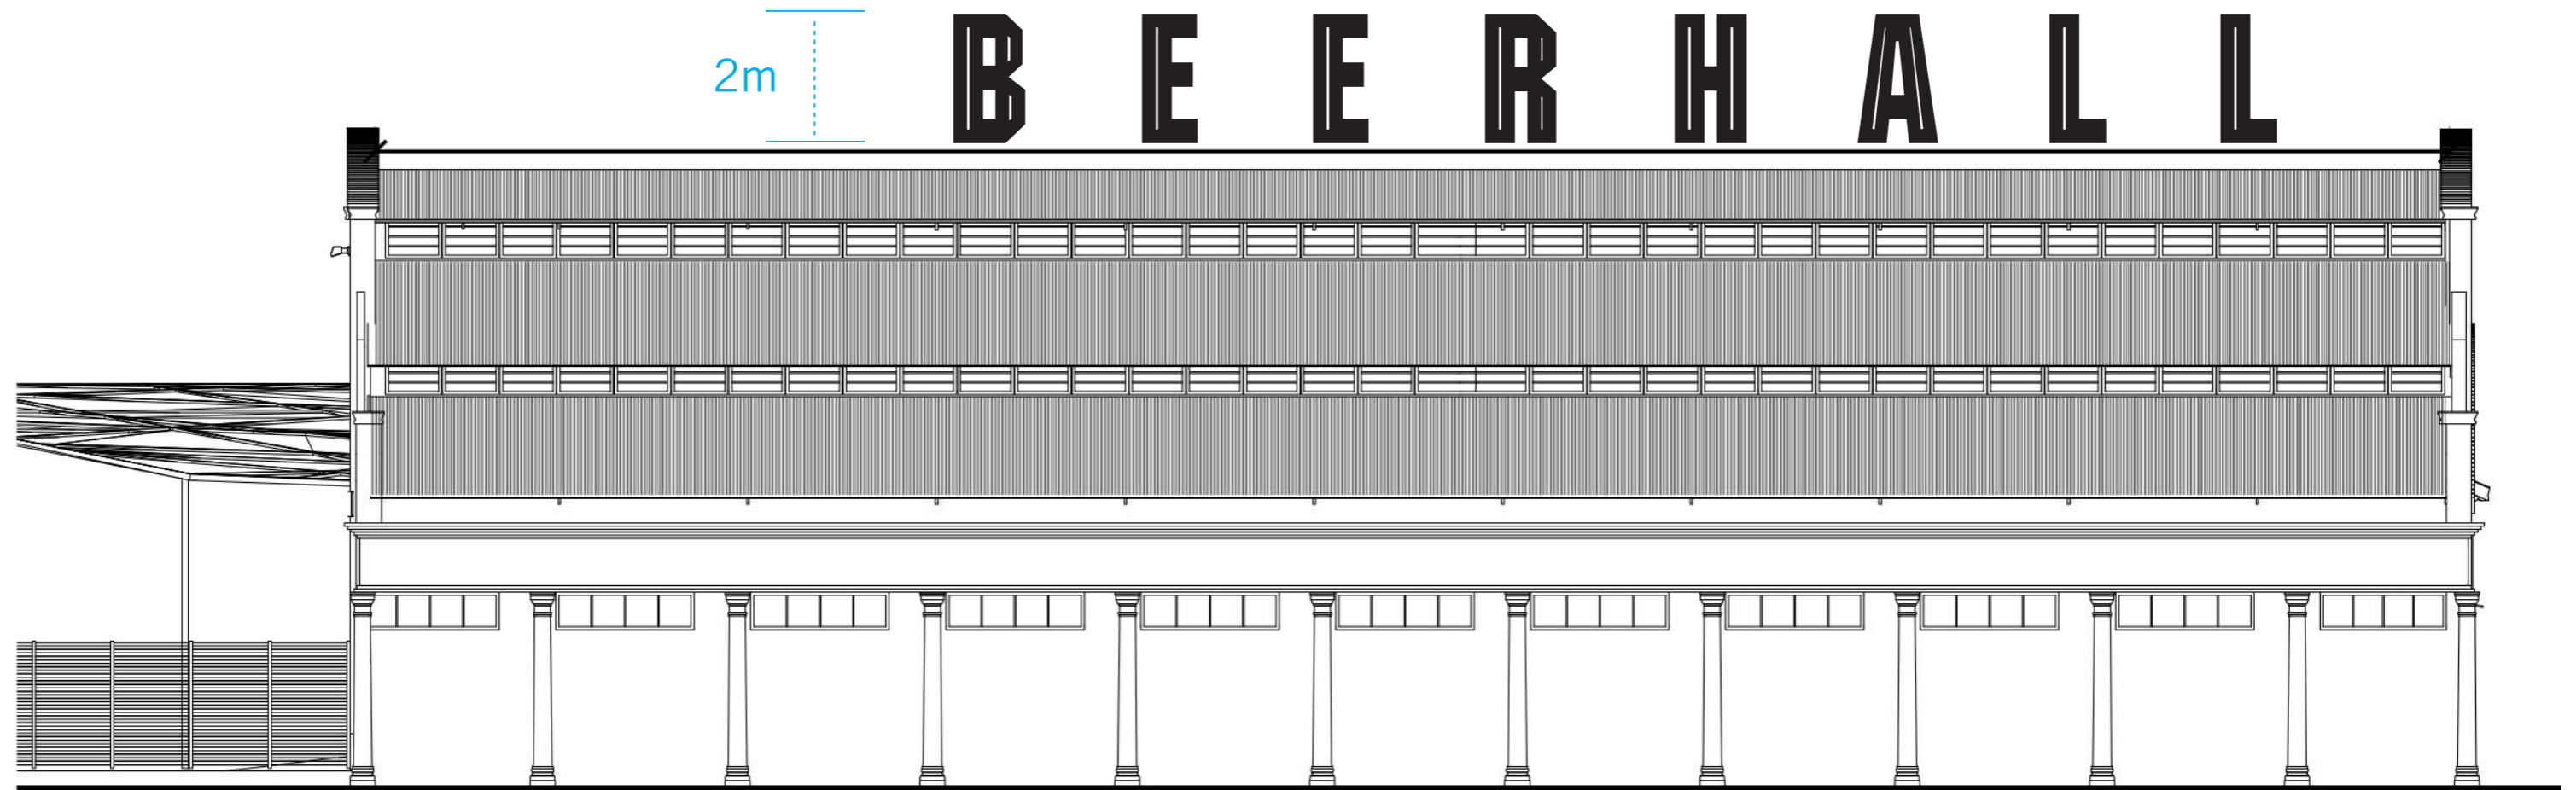





SUGGESTED GRAPHIC DEVICE FOR USE ON ALL RIVERTOWN COLLATERAL (NOT A LOGO AS SUCH).
AIM IS TO INCREASE ROCOGNITION OF THE BUILDING WITHIN THE RIVERTOWN PRECINCT



RIVERTOWN BEERHALL | GALLERY | RESTAURANT & BAR | MUSIC | HAPPENINGS