
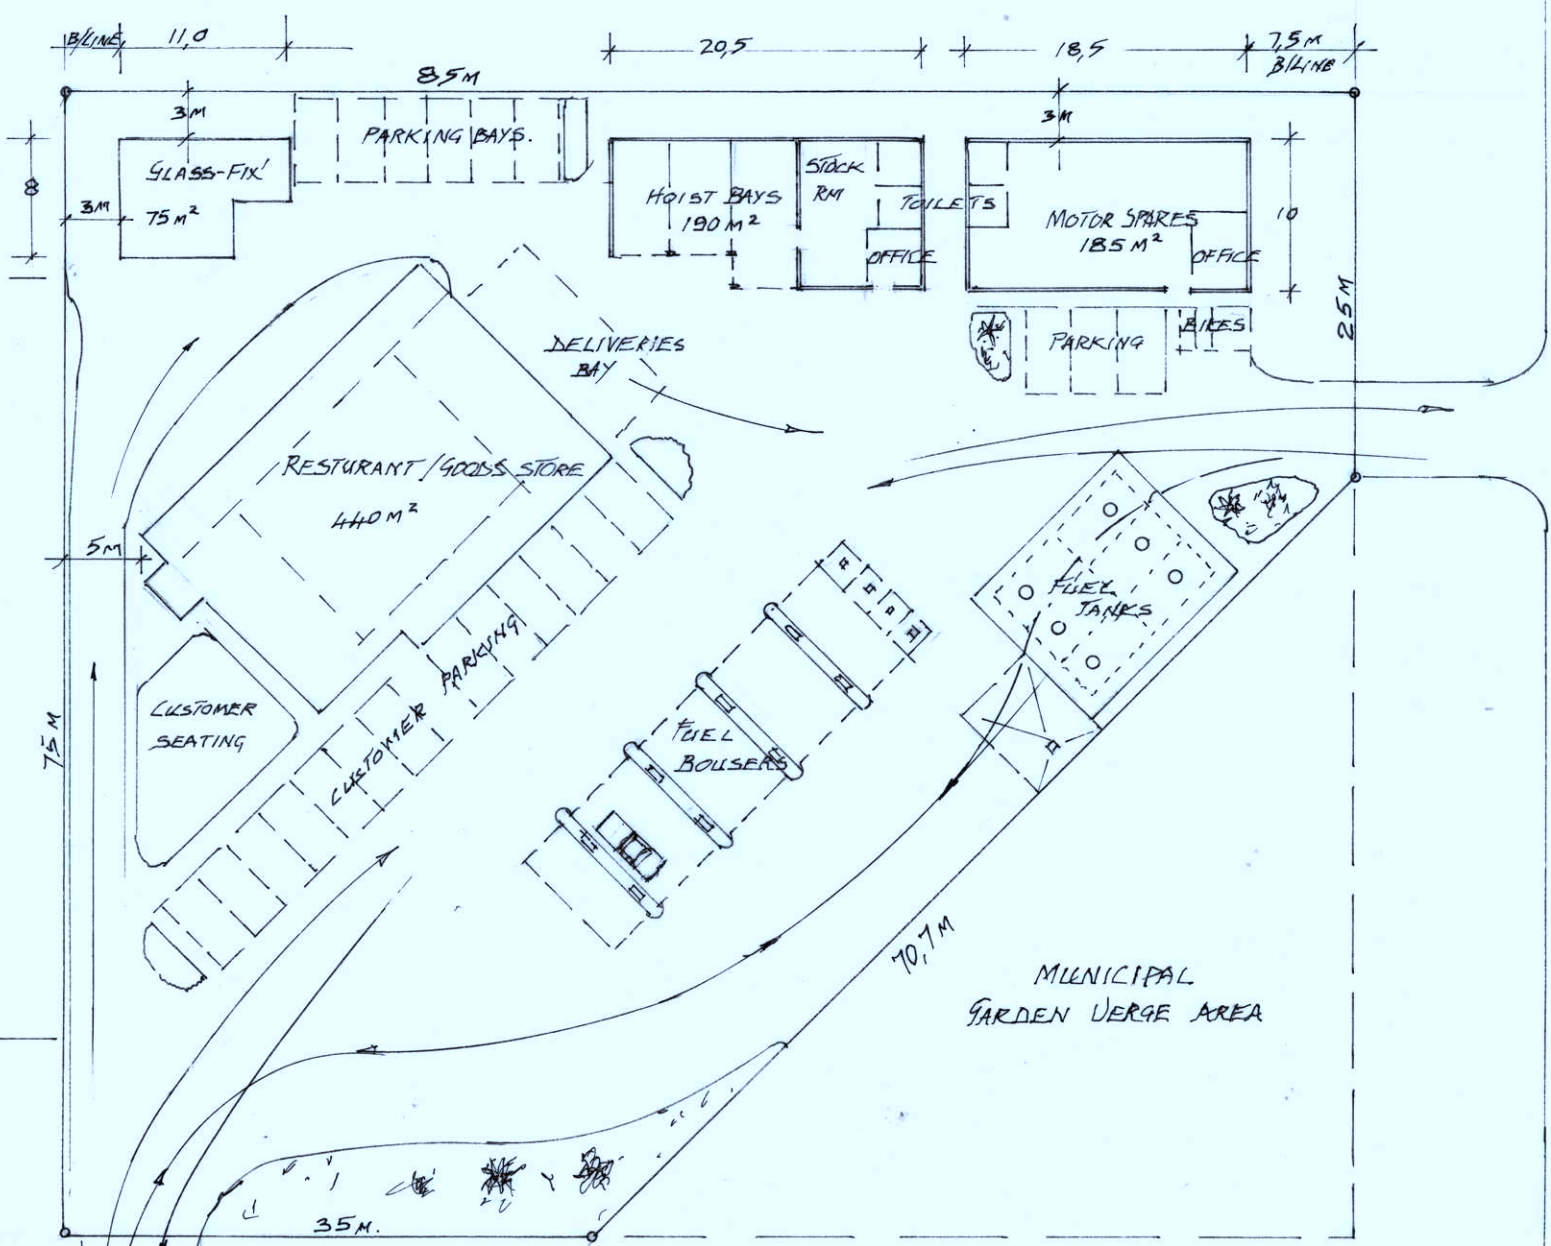


# EZAKHENI AUTO HUB

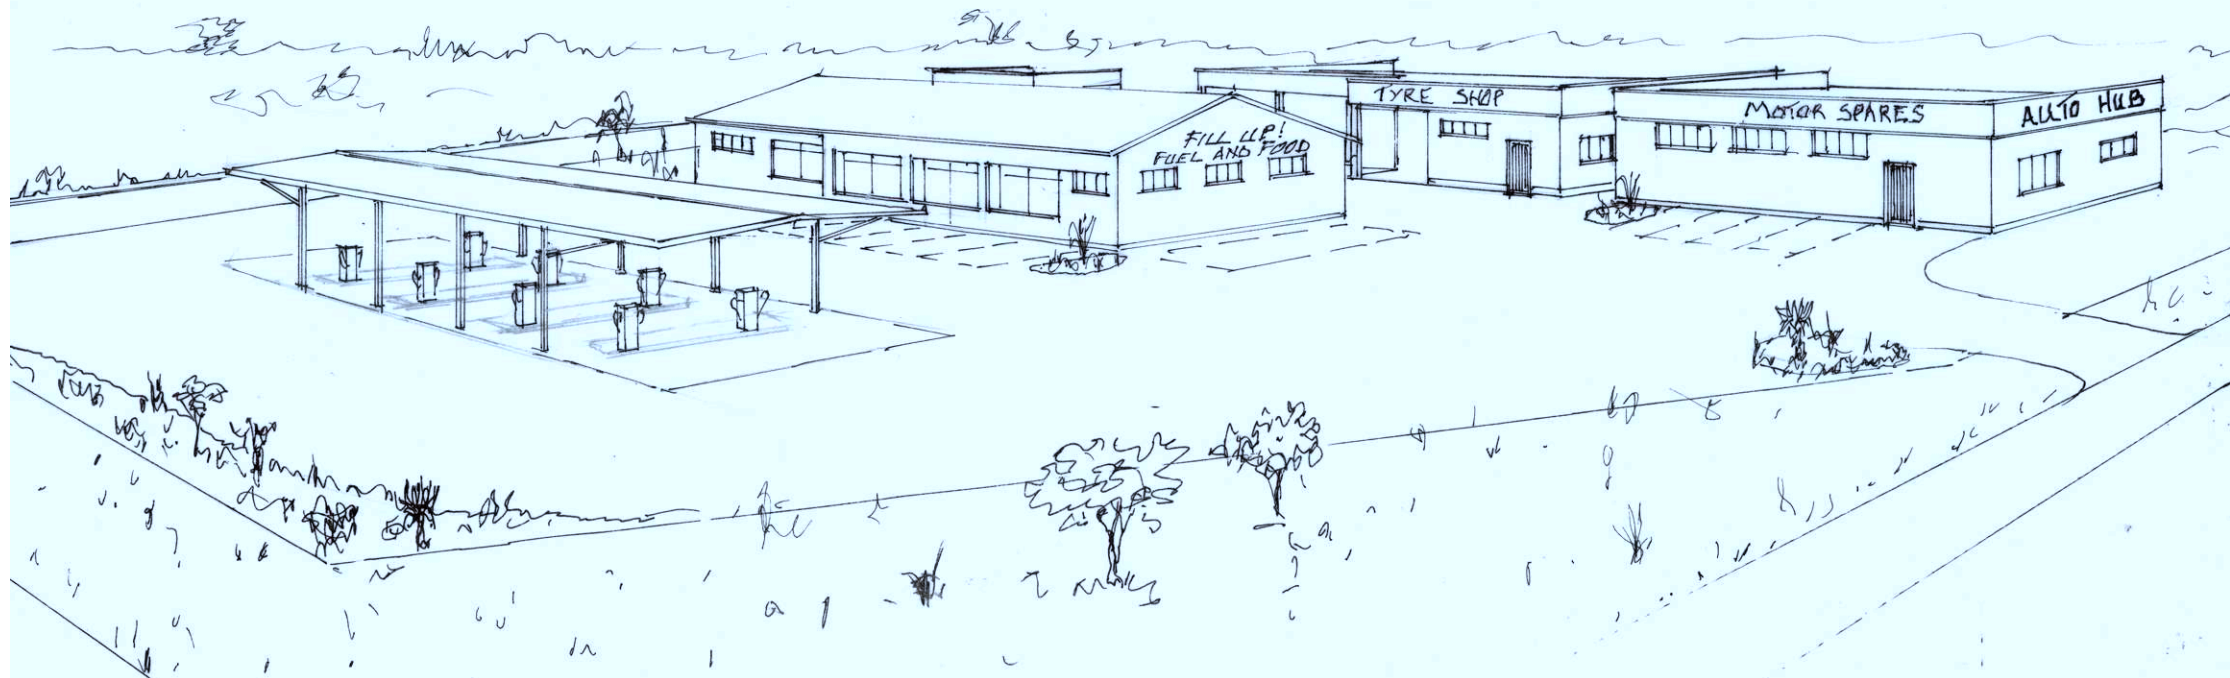

**SITE LAYOUT PLAN**  
SCALE 1:500

*[Signature]*  
082-4124459.

SAWUBONA RD