


Proposed Site Plan 1,2 & 3

Eagles Pride Hatchery Schoongezicht

Legend

- 2.4m Electric Fence
- House
- Power Line
- Silo
- Truck Road
- Water
- Water Line

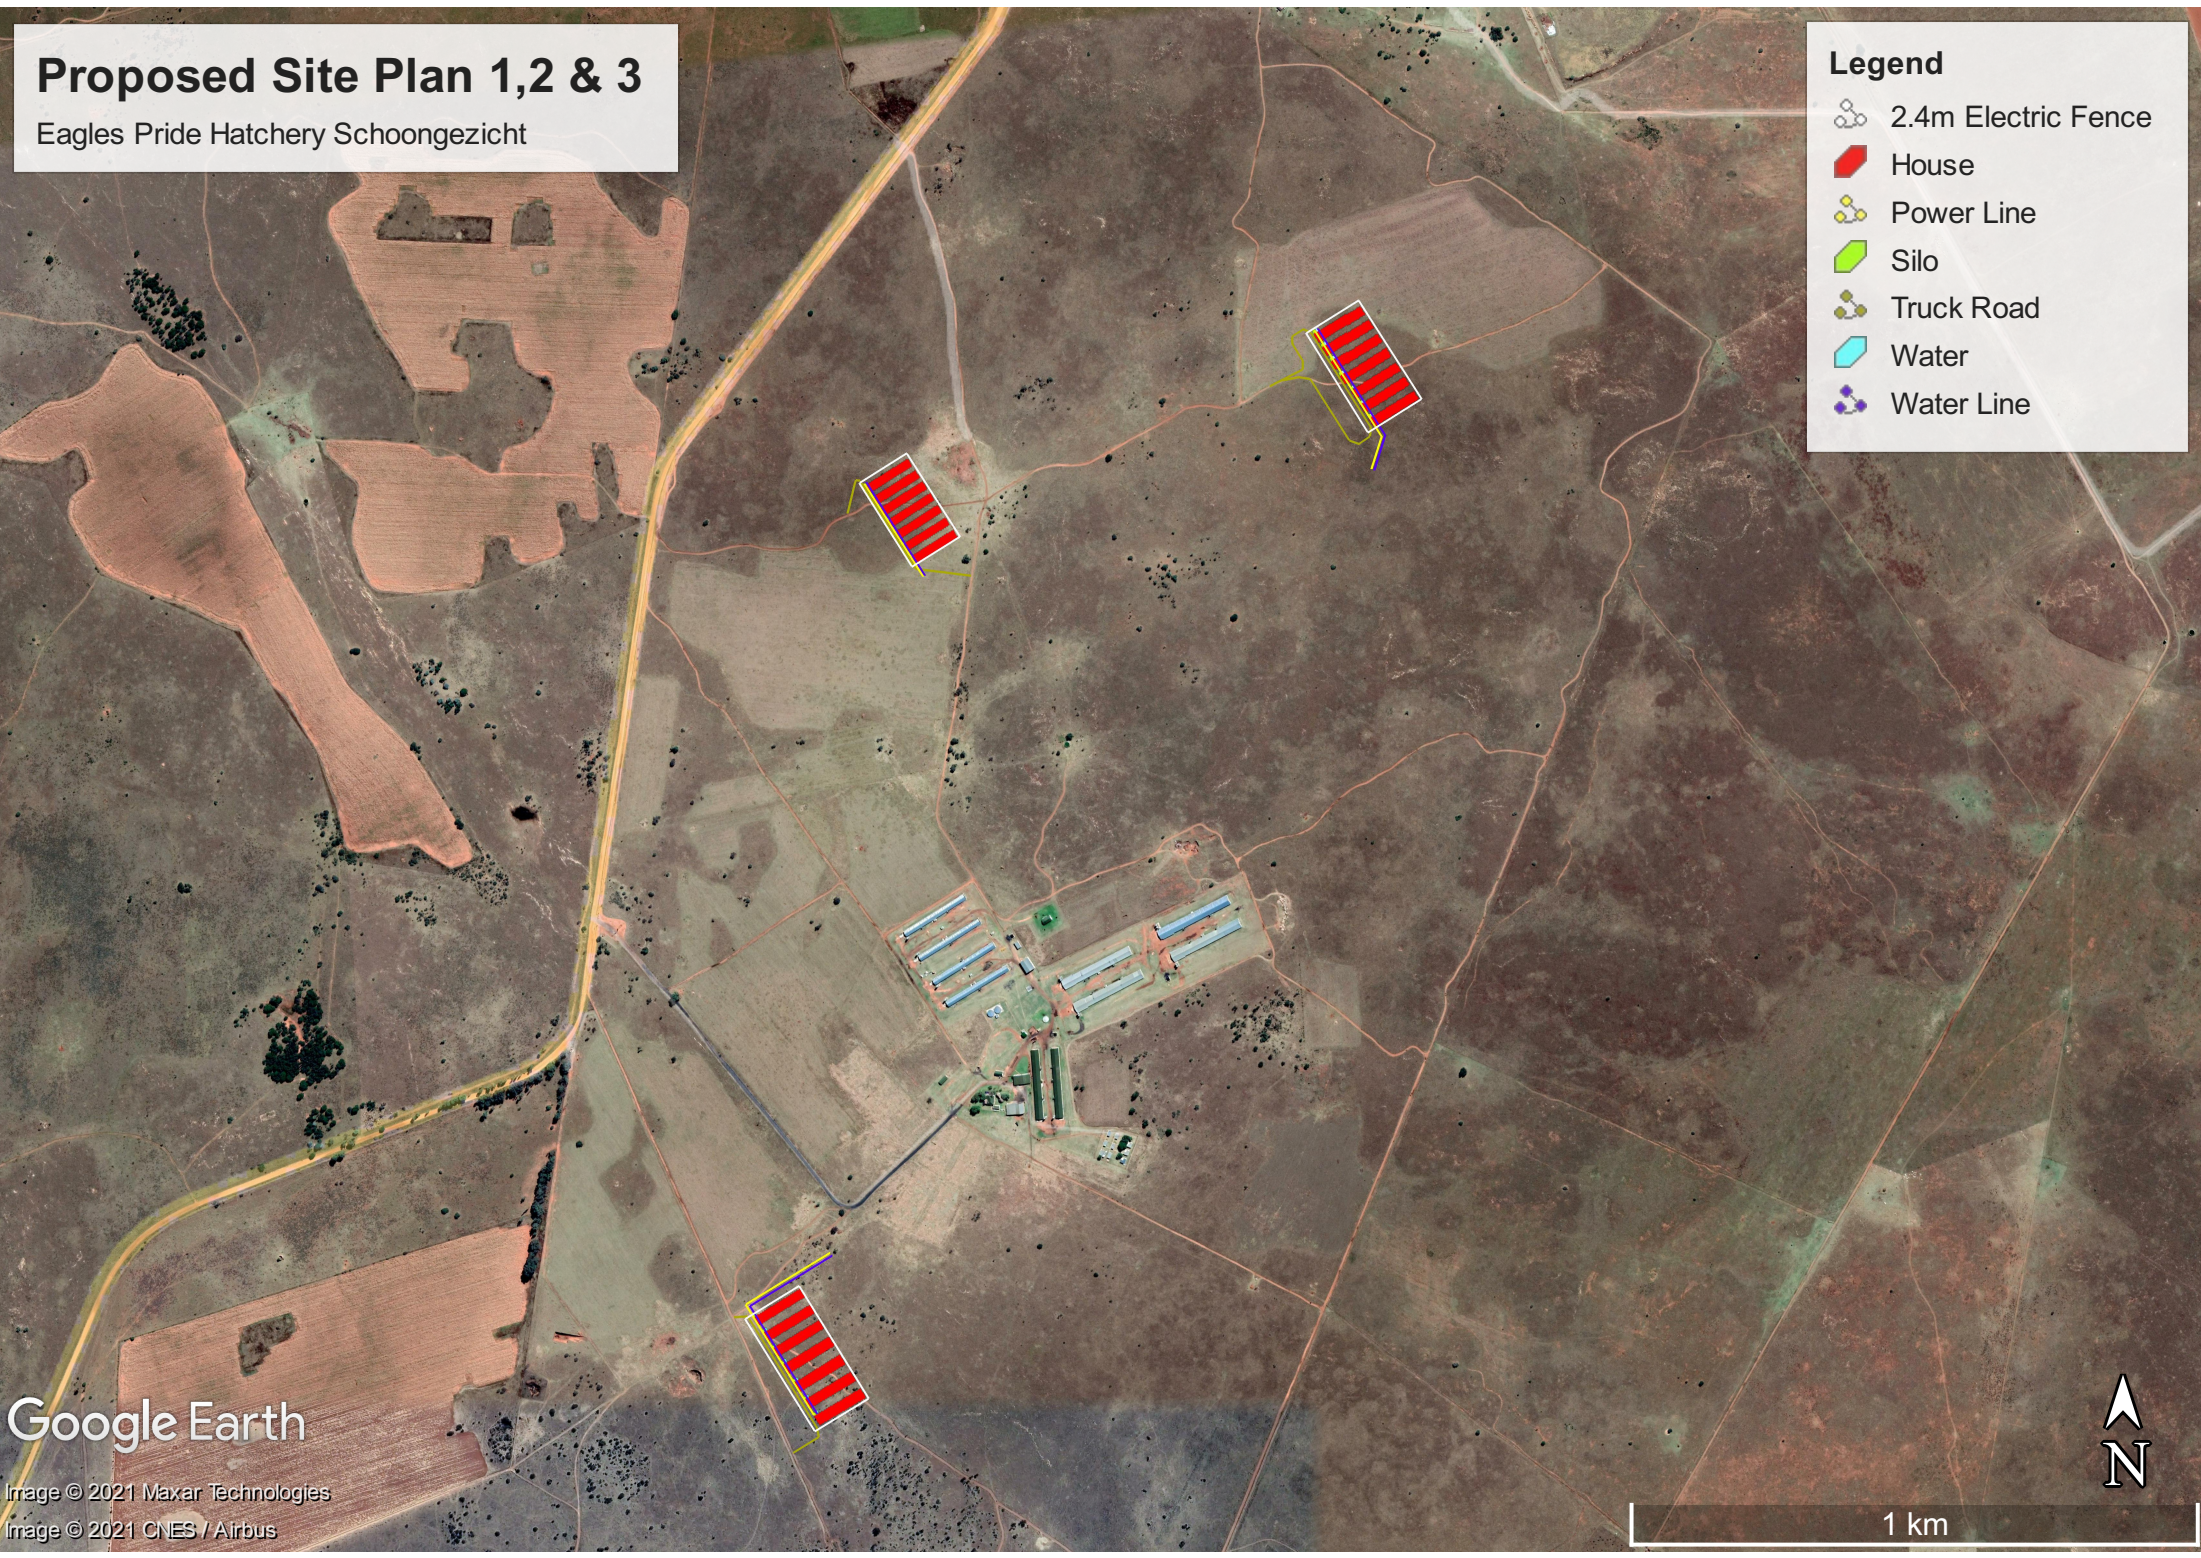

Google Earth

Image © 2021 Maxar Technologies
Image © 2021 CNES / Airbus



1 km