



(Medium Order Accuracy ±10m)
COORDINATE SYSTEM:LO84/31
WGS84

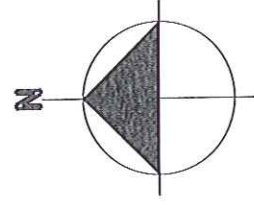

Pole no: PN27/716
Tee off angle 106°43'38"
NGODINI 11KV
LAT: -25° 19' 26.4", LONG: 31° 6' 24.8"
WX=-10762.62,WY=2801948.15

GUTSHWA 959 JU

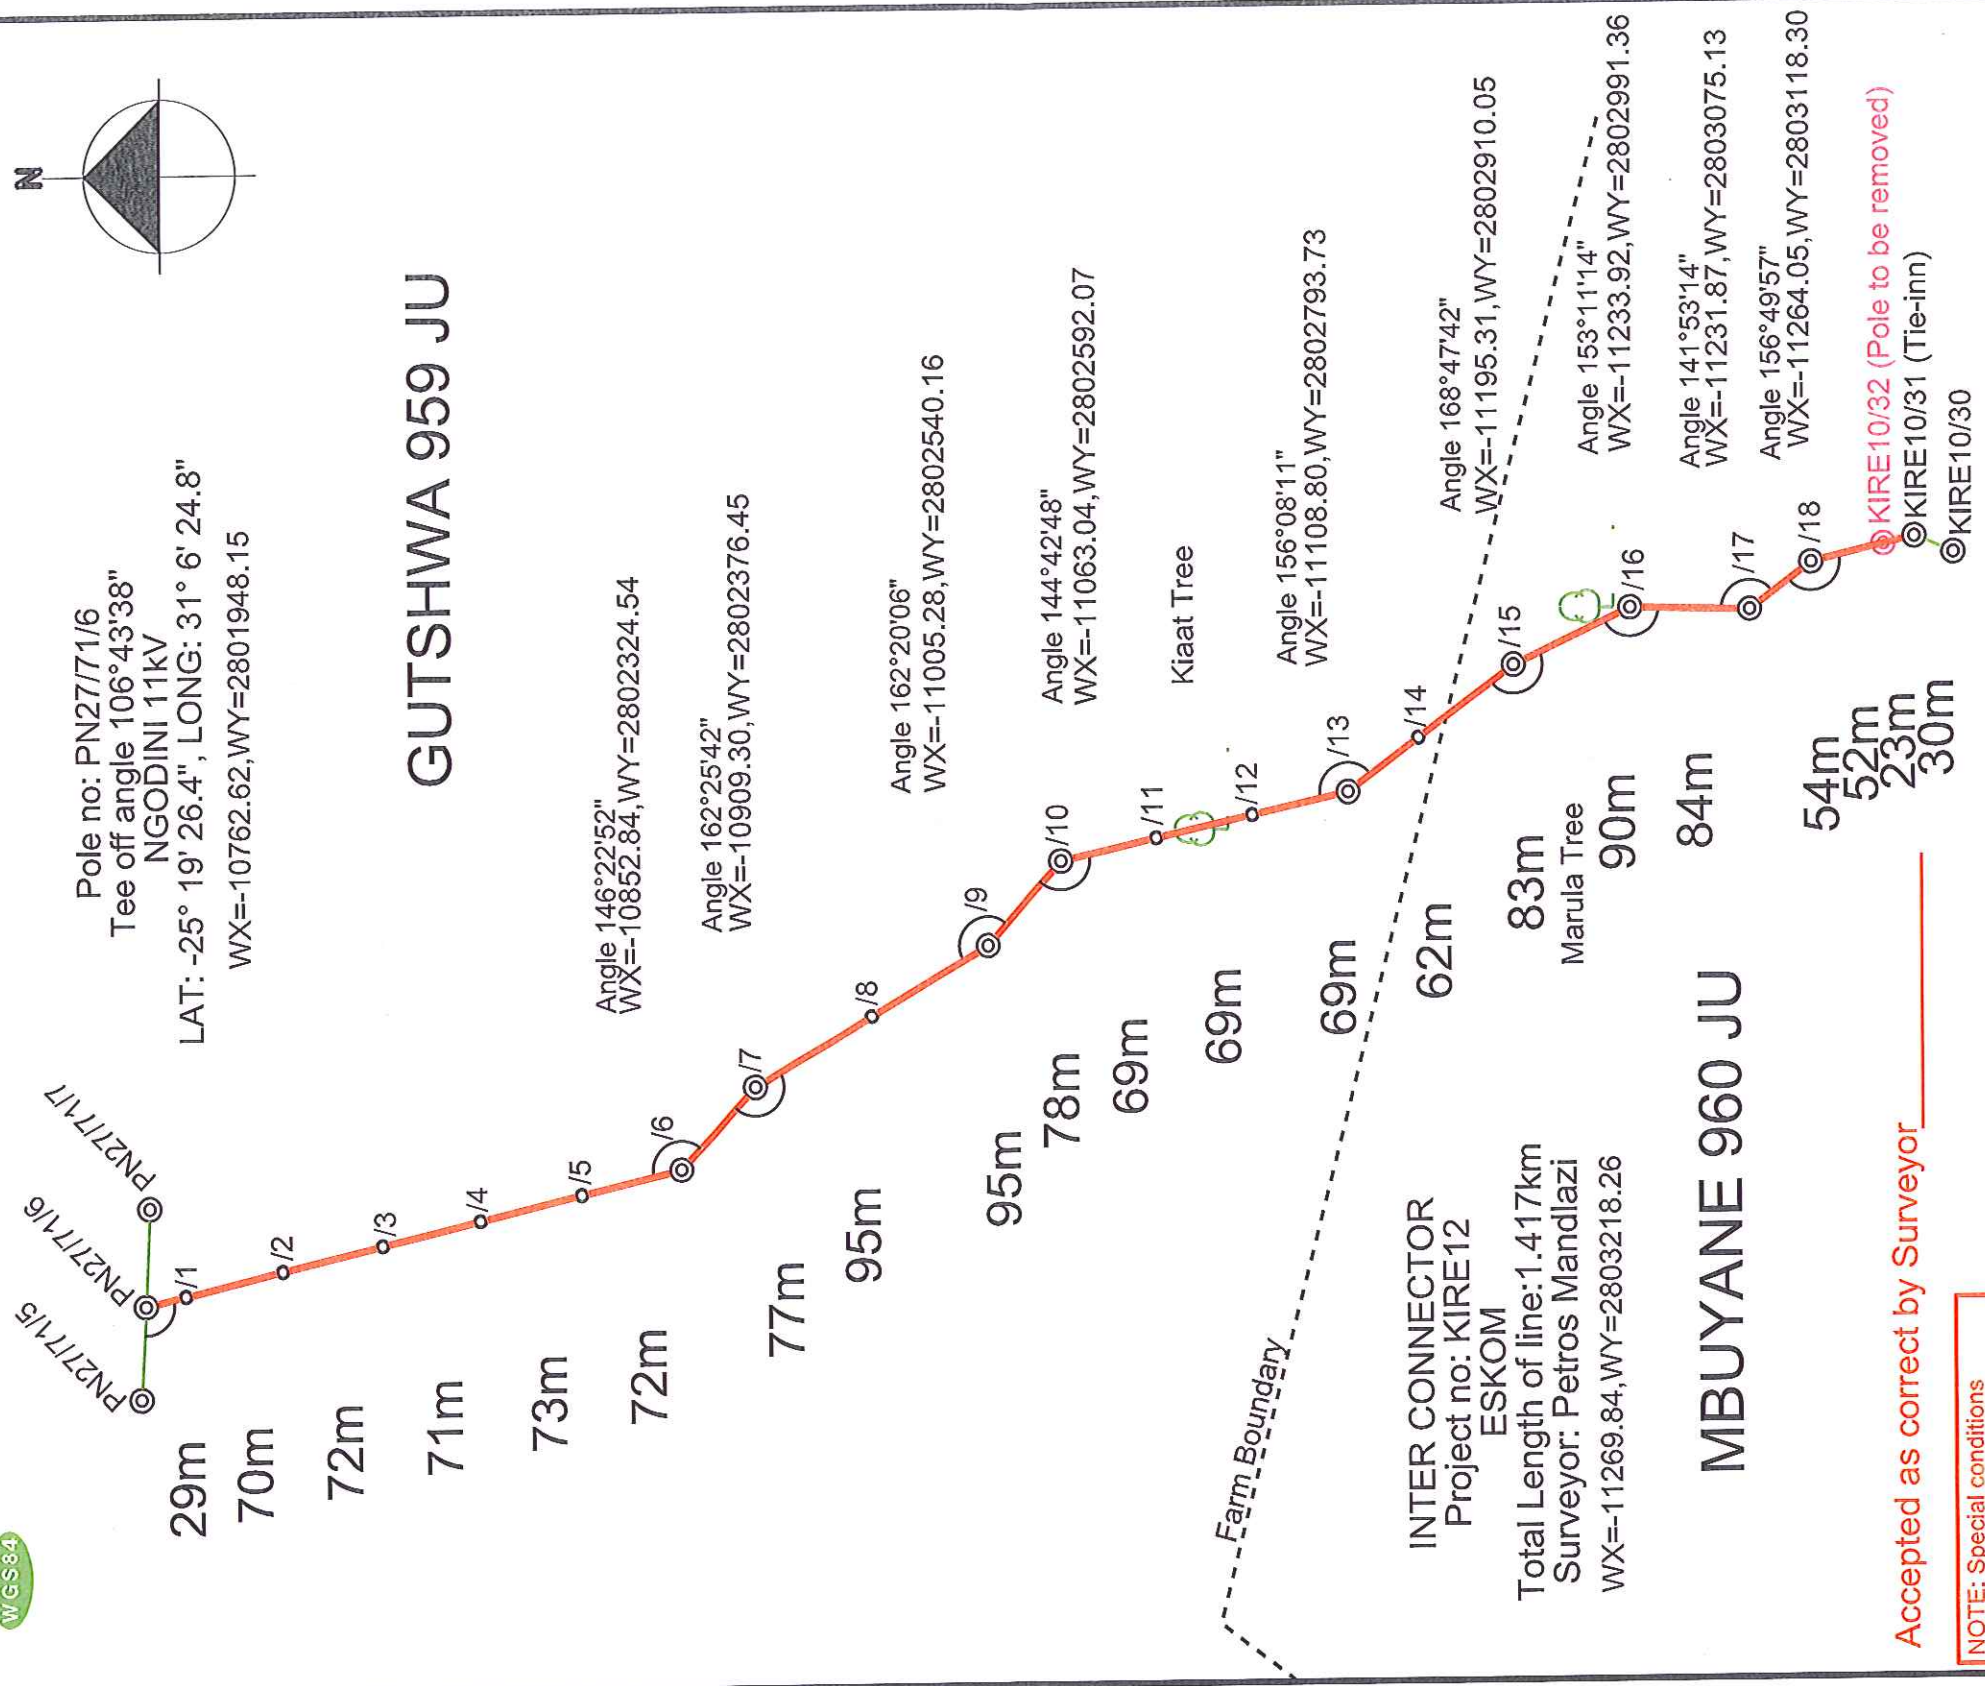

INTER CONNECTOR
Project no: KIRE12
ESKOM
Total Length of line:1.417km
Surveyor: Petros Mandlazi
WX=-11269.84,WY=2803218.26

MBUYANE 960 JU

Accepted as correct by Surveyor _____

NOTE: Special conditions on Wayleave

PLEASE NOTE:
No protected trees/plants may be cut/trimmed/removed unless the applicable tree permit is issued and handed to the construction contractor.