



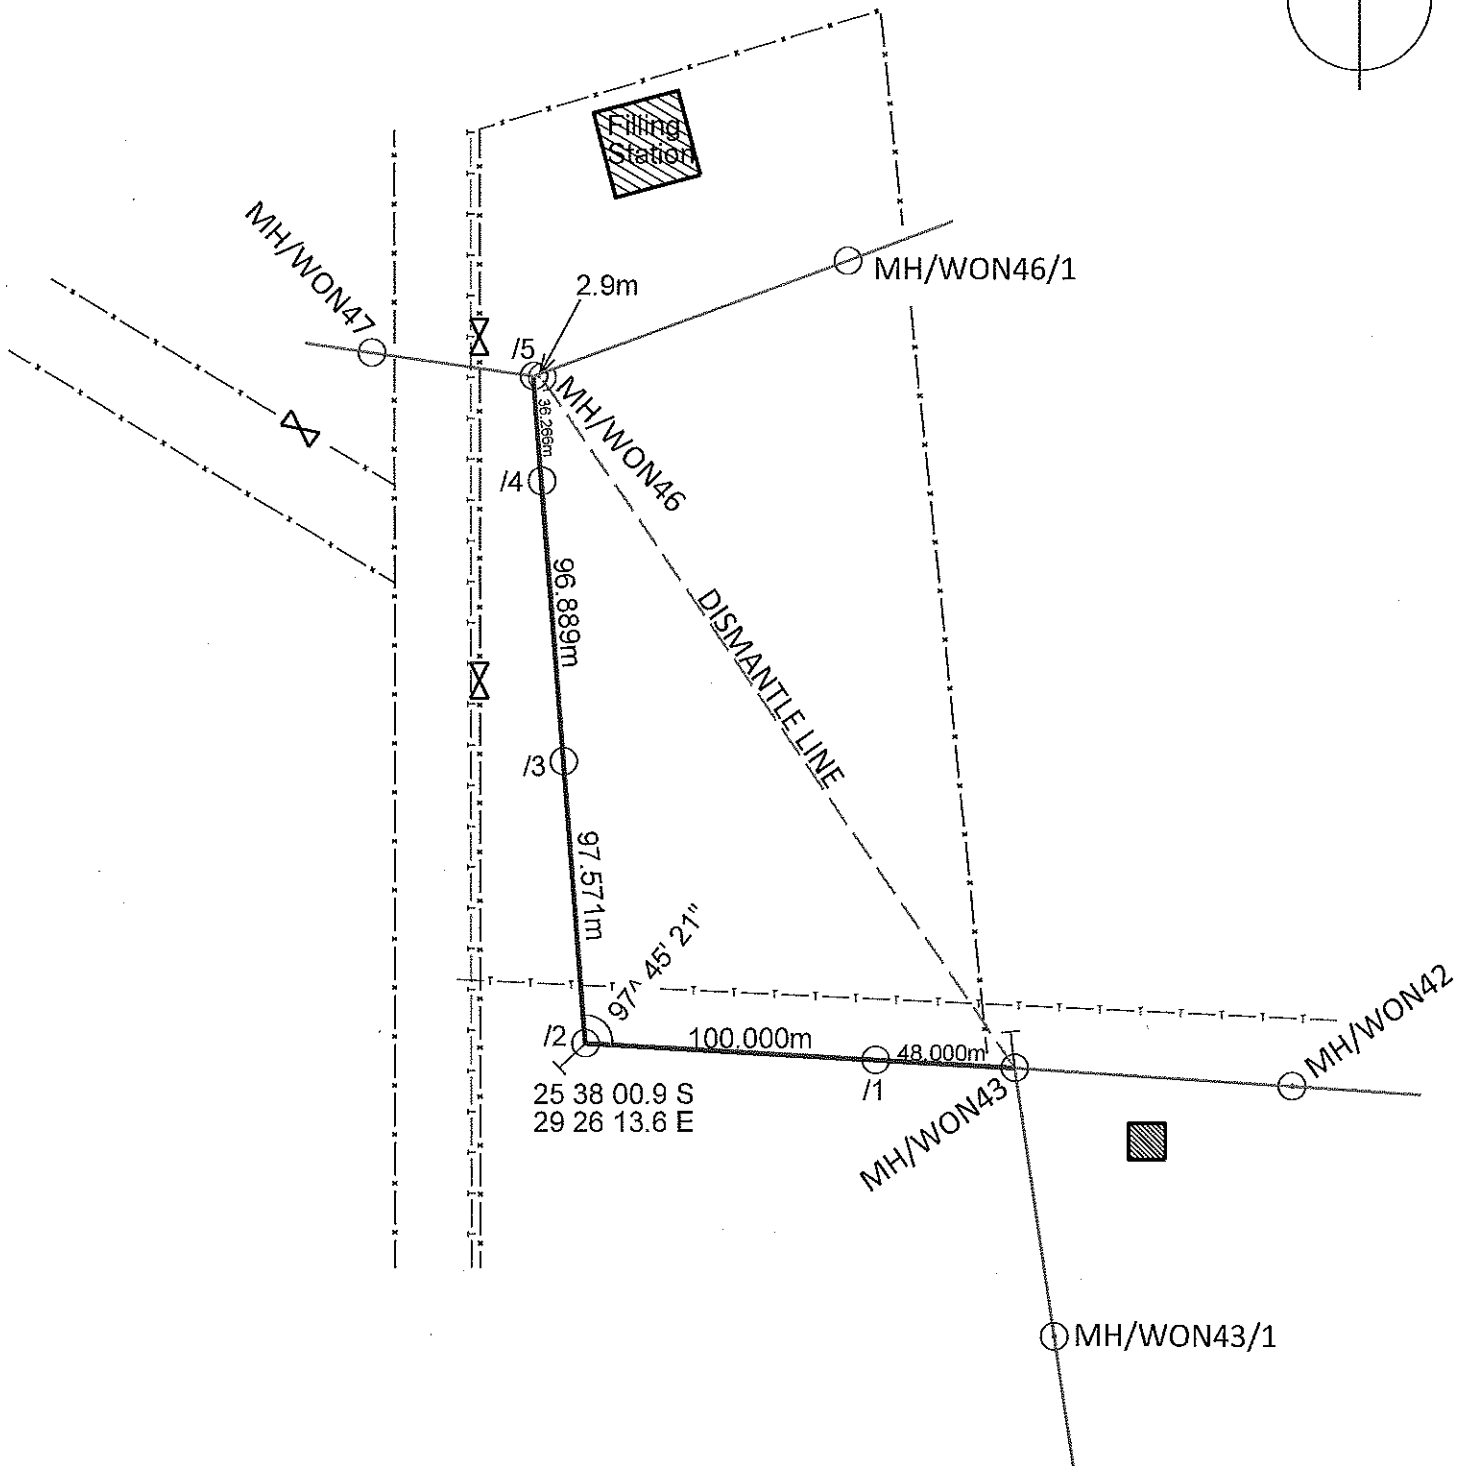

SCALE 1:2500

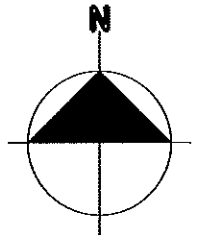

43/246

DOORNKOP 246 JS

Note: RED PEGS on site indicate structure position.


PLEASE NOTE:

No protected trees/plants may be cut/trimmed/removed unless the applicable tree permit is issued and handed to the construction contractor.

LINE DEVIATION.
 Project no: WM139254581B
 NAME: MUKWEVHO PROPERTIES
 Drawn by: JERRY MBAYA
 Date: 02/06/2015
 Surveyed by: D. KANDOROZU


T-Off Pole no: MH/WON43
 22kV Line
 378.8m Length of Line

DASHED RED LINE INDICATES POWERLINE ROUTE

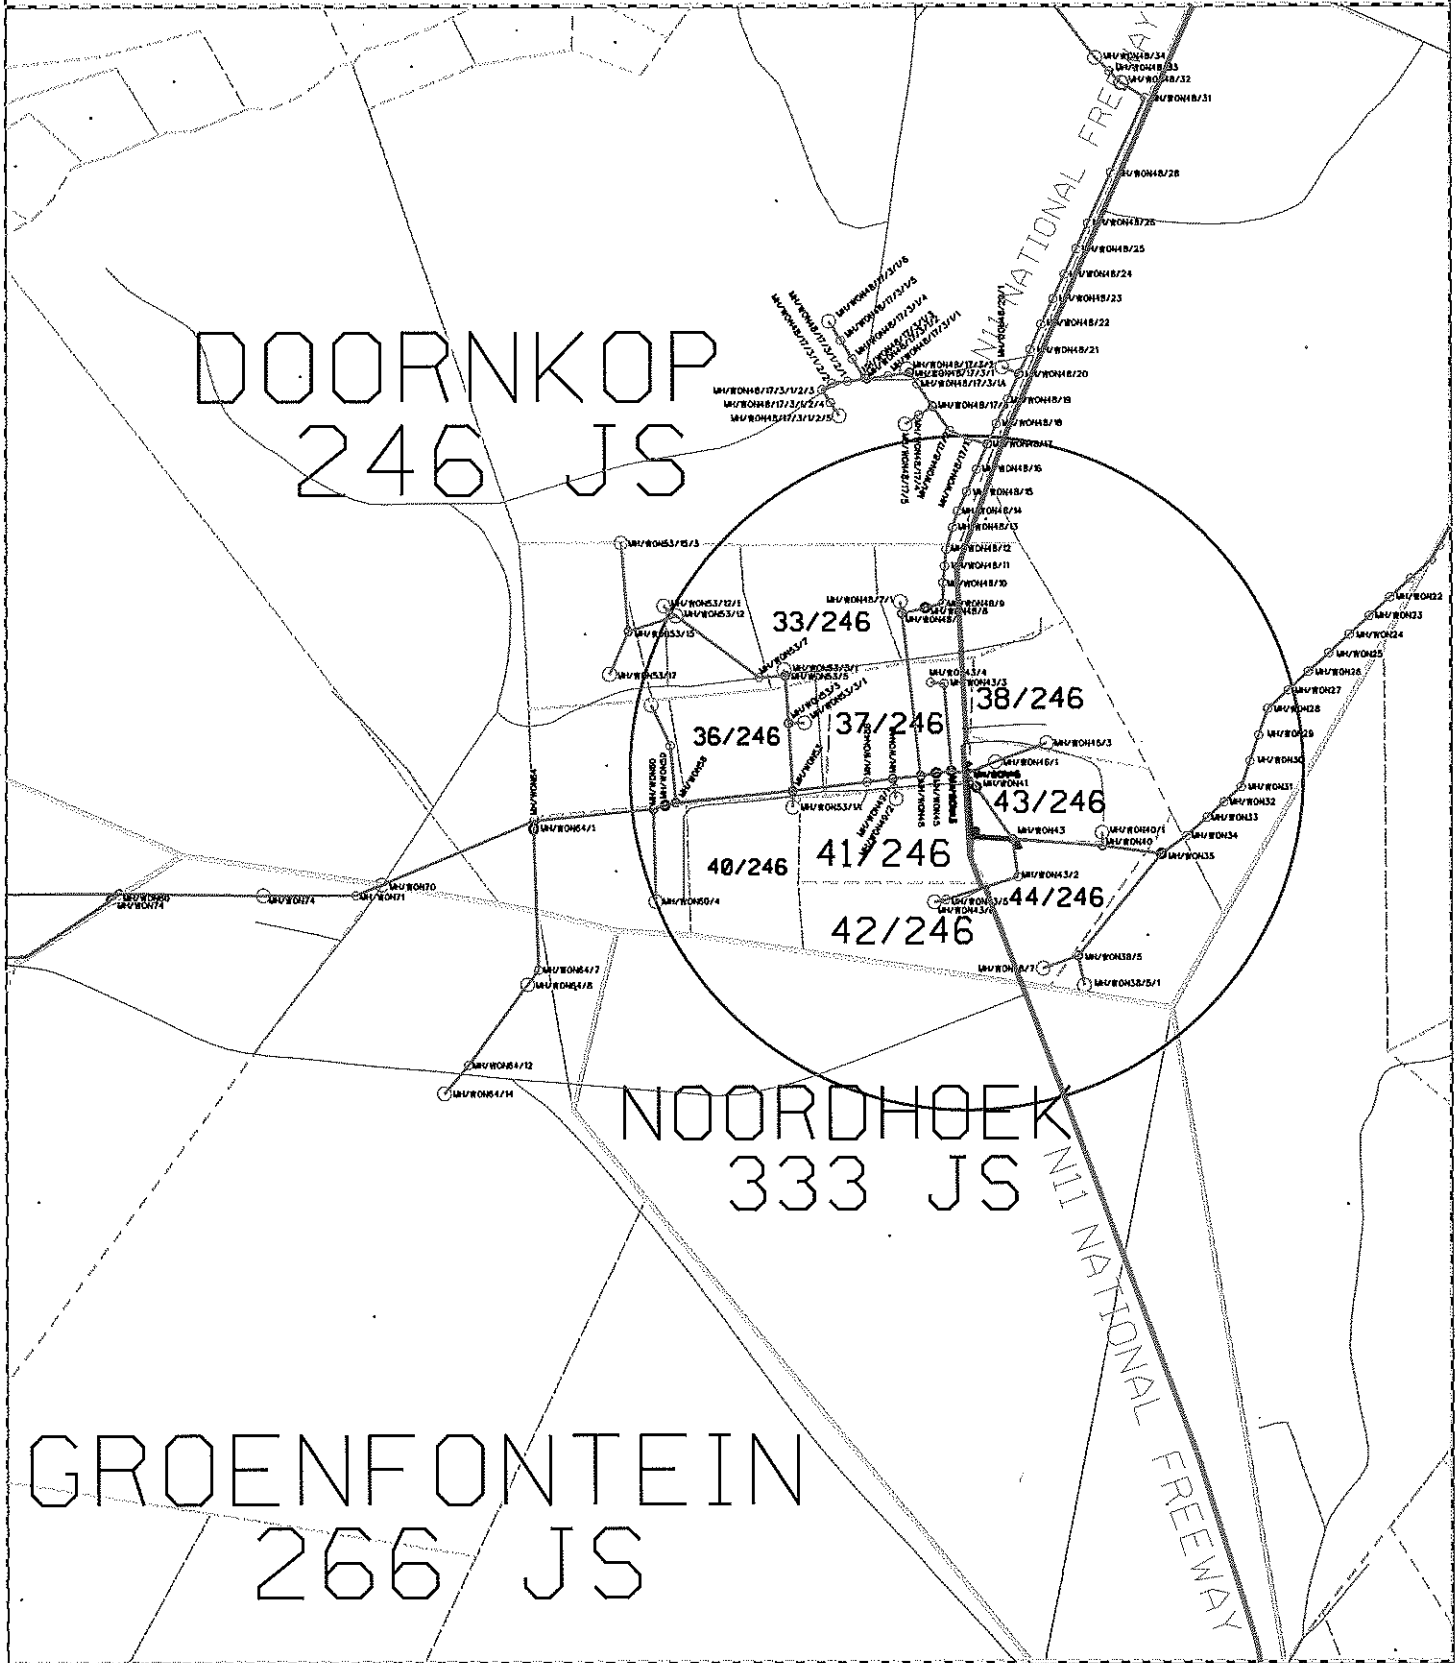

Route plan
Mpumalanga Operating Unit


Disclaimer
Geographic Mapping Wobank are not responsible for any errors in external datasets displayed on this map. The following external datasets were used:
Cadastral and Topographical

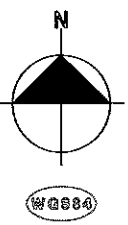

Feeder:	MHLUZI-WONDERHOEK 22kV
Customer:	MUKWEVHO PROPERTIES (LINE DEVIATION)
Project No:	WM139254581B
FSA / TSA Area:	MOU - MIDDELBURG CNC

Portion of map no:	2529 CB S
Scale:	1:25 000

LOCALITY PLAN

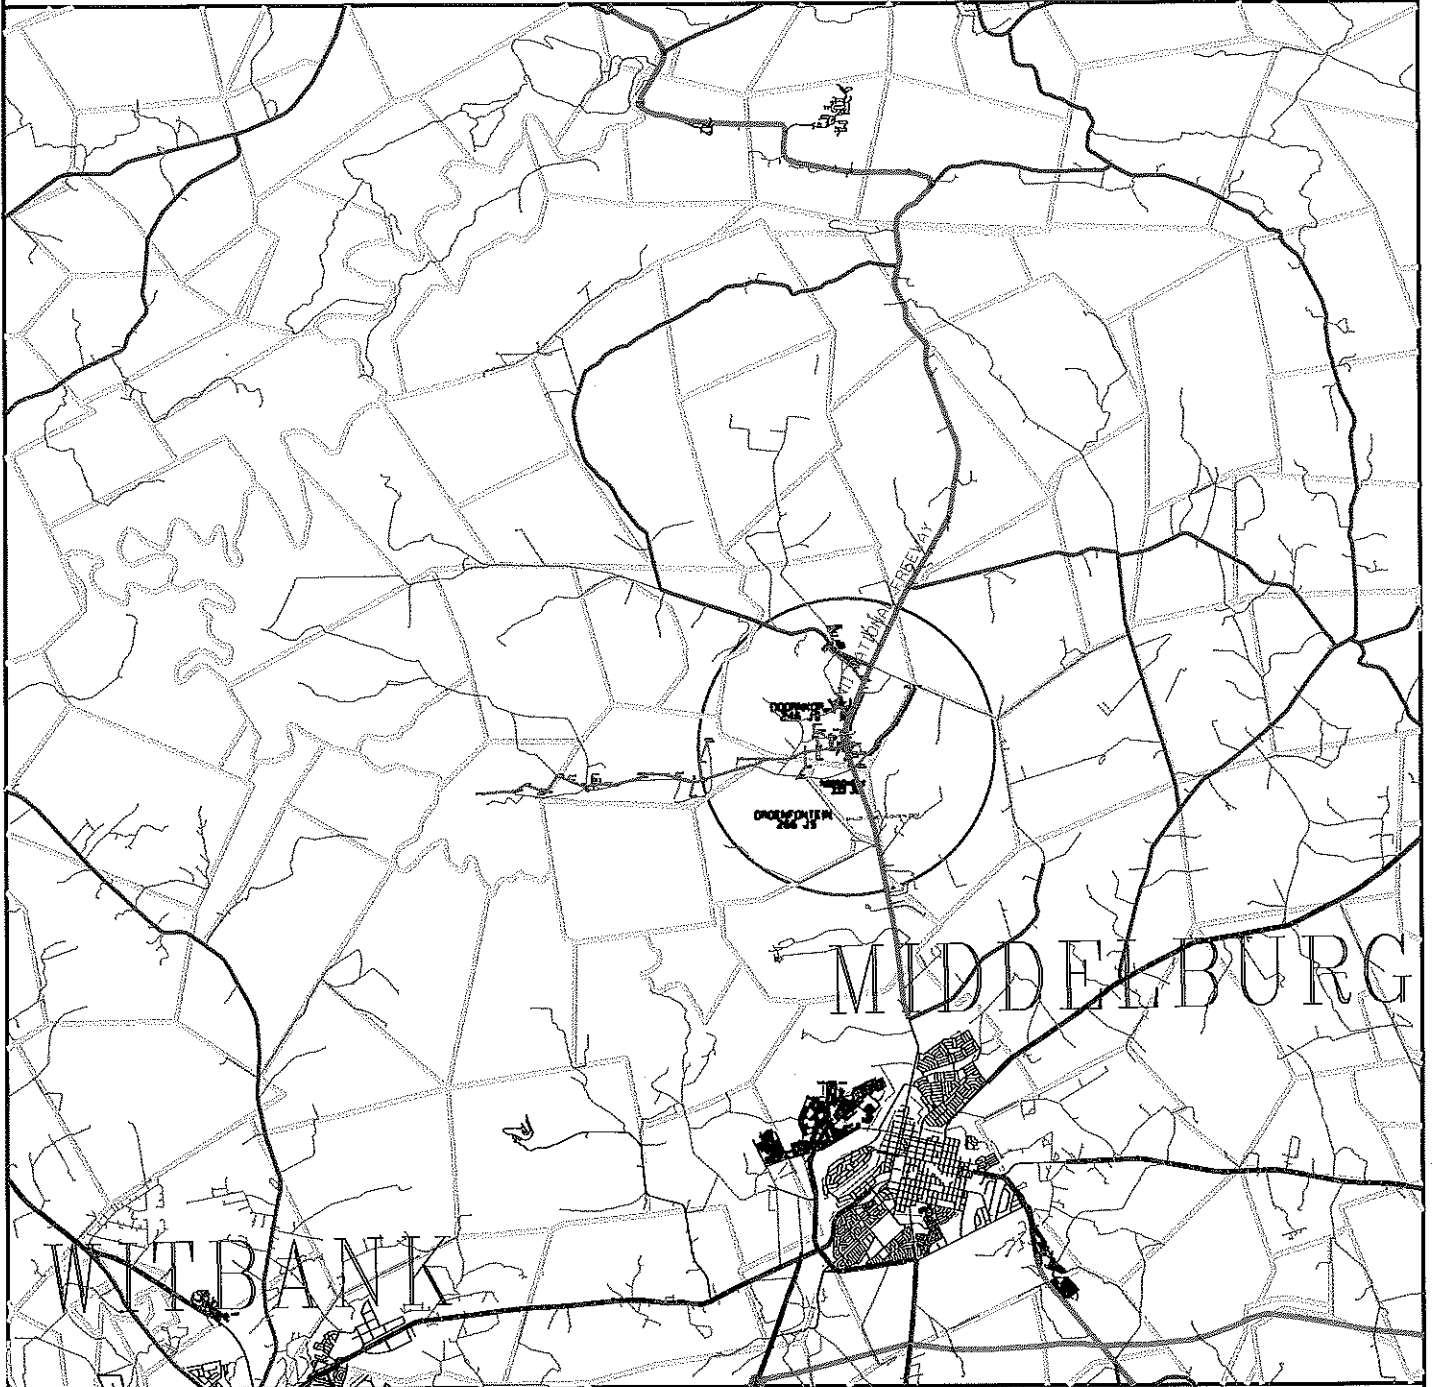

Disclaimer
Geographic Mapping Witbank
are not responsible for any errors
in actual distance displayed on this map.



COORDINATE SYSTEM: LO84/29

SCALE 1:250 000

Information from official maps reproduced under Government printers copyright authority No. 4138 of 28/03/1969



Mpumalanga Operating Unit
Land Development

P.O.Box 223
Witbank 1035
Tel 013 - 693 3121
Fax 013 - 693 3261

Feeder:	MHLUZI-WONDERHOEK 22kV	Surveyor:	
Customer:	MUKWEVHO PROPERTIES (LINE DEVIATION)	Geographic mapping:	C.FOURIE
Project No:	WM139254581B	Date compiled:	20 MAY 2015
Portion of map no:	2529 CB S	T-OFF POLE COORD:	X=-43884.0771 29° 26' 13.1" E Y= 2836084.3746 25° 37' 53.5" S
Page:	1 of 3	Revised by:	
		Revision date:	