



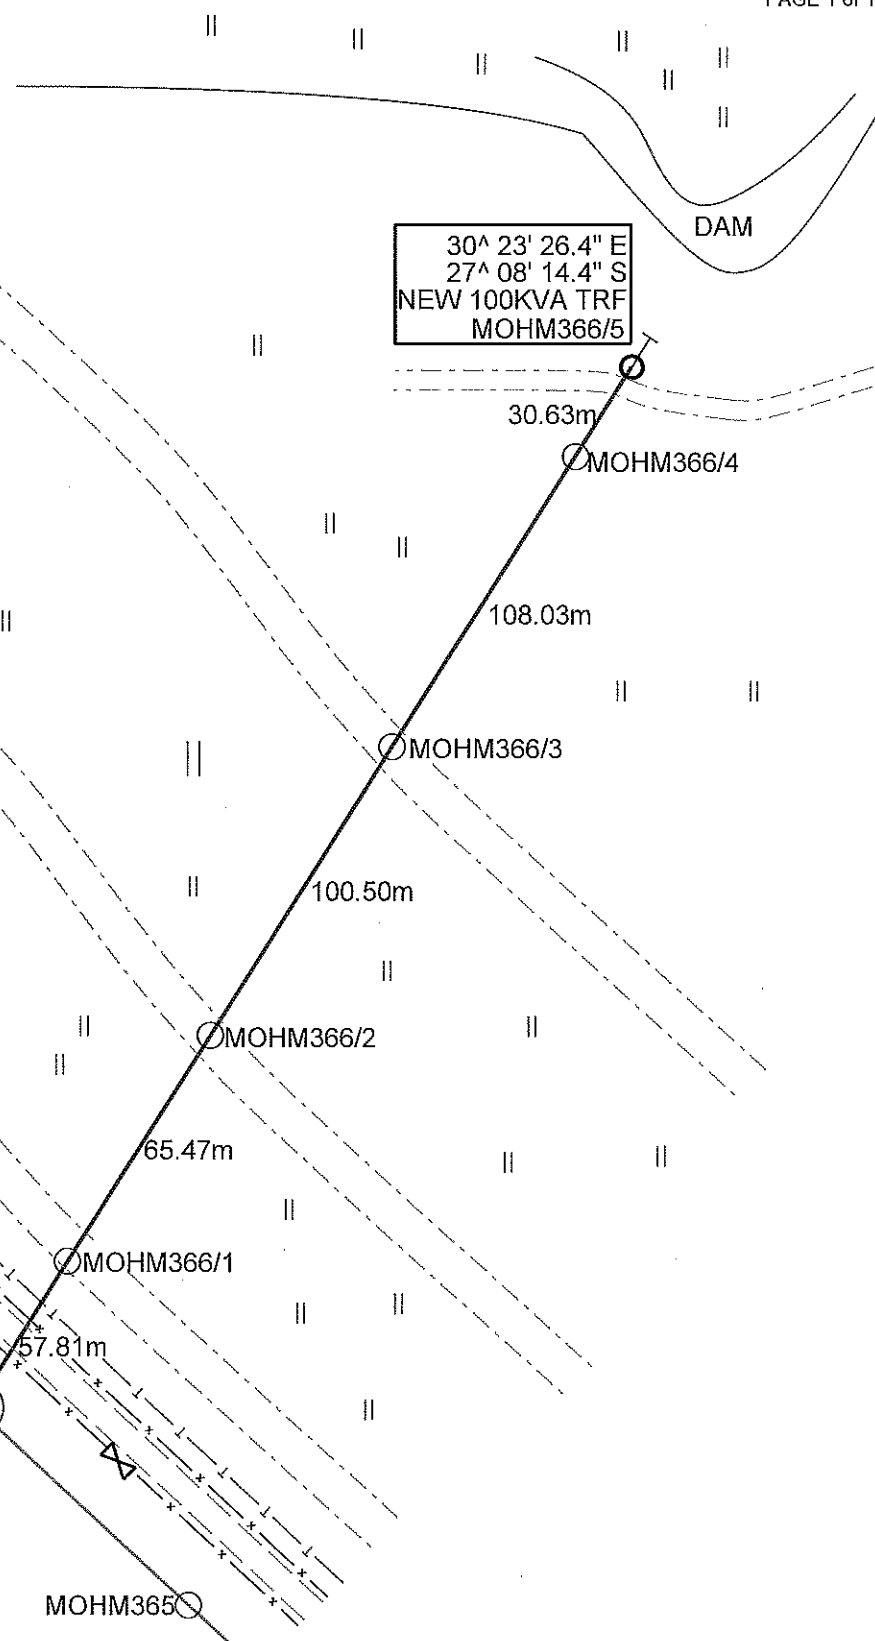

SCALE 1:2000

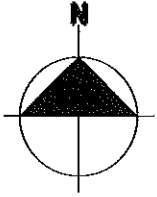

30° 23' 26.4" E
27° 08' 14.4" S
NEW 100KVA TRF
MOHM366/5

MOHM366
30° 23' 19.3" E
27° 08' 24.1" S

Note: RED PEGS on site indicate structure position.

PLEASE NOTE:
No protected trees/plants may be cut/trimmed/removed unless the applicable tree permit is issued and handed to the construction contractor.

PORTION 3

GROOTRIETVALEI 64 HT

100kVA Trfr.
Project no : BP151163685
NAME : P PIENAAR
Drawn by : A MABESELE
Date : 22/10/2015
Surveyed by : Sunny (Alex) Mahlangu
083 656 6266

T-Off Pole no: MOHM366
T-Off angle 79° 26' 54.98"
22kV Line
362.44m Length of Line