

Line Length: 1533m
Sheet of 2 of 4
Rev: 0



DISTRIBUTION
NORTHERN CAPE OPERATING UNIT
LAND DEVELOPMENT


PROJECT NAME: HENKRESMOND LINE MOVE

SURVEYED: ZINTO



CONDUCTOR: FOX

FEEDER: HENKRES-HENKRESMOND 22KV

SCALE: 1:2000

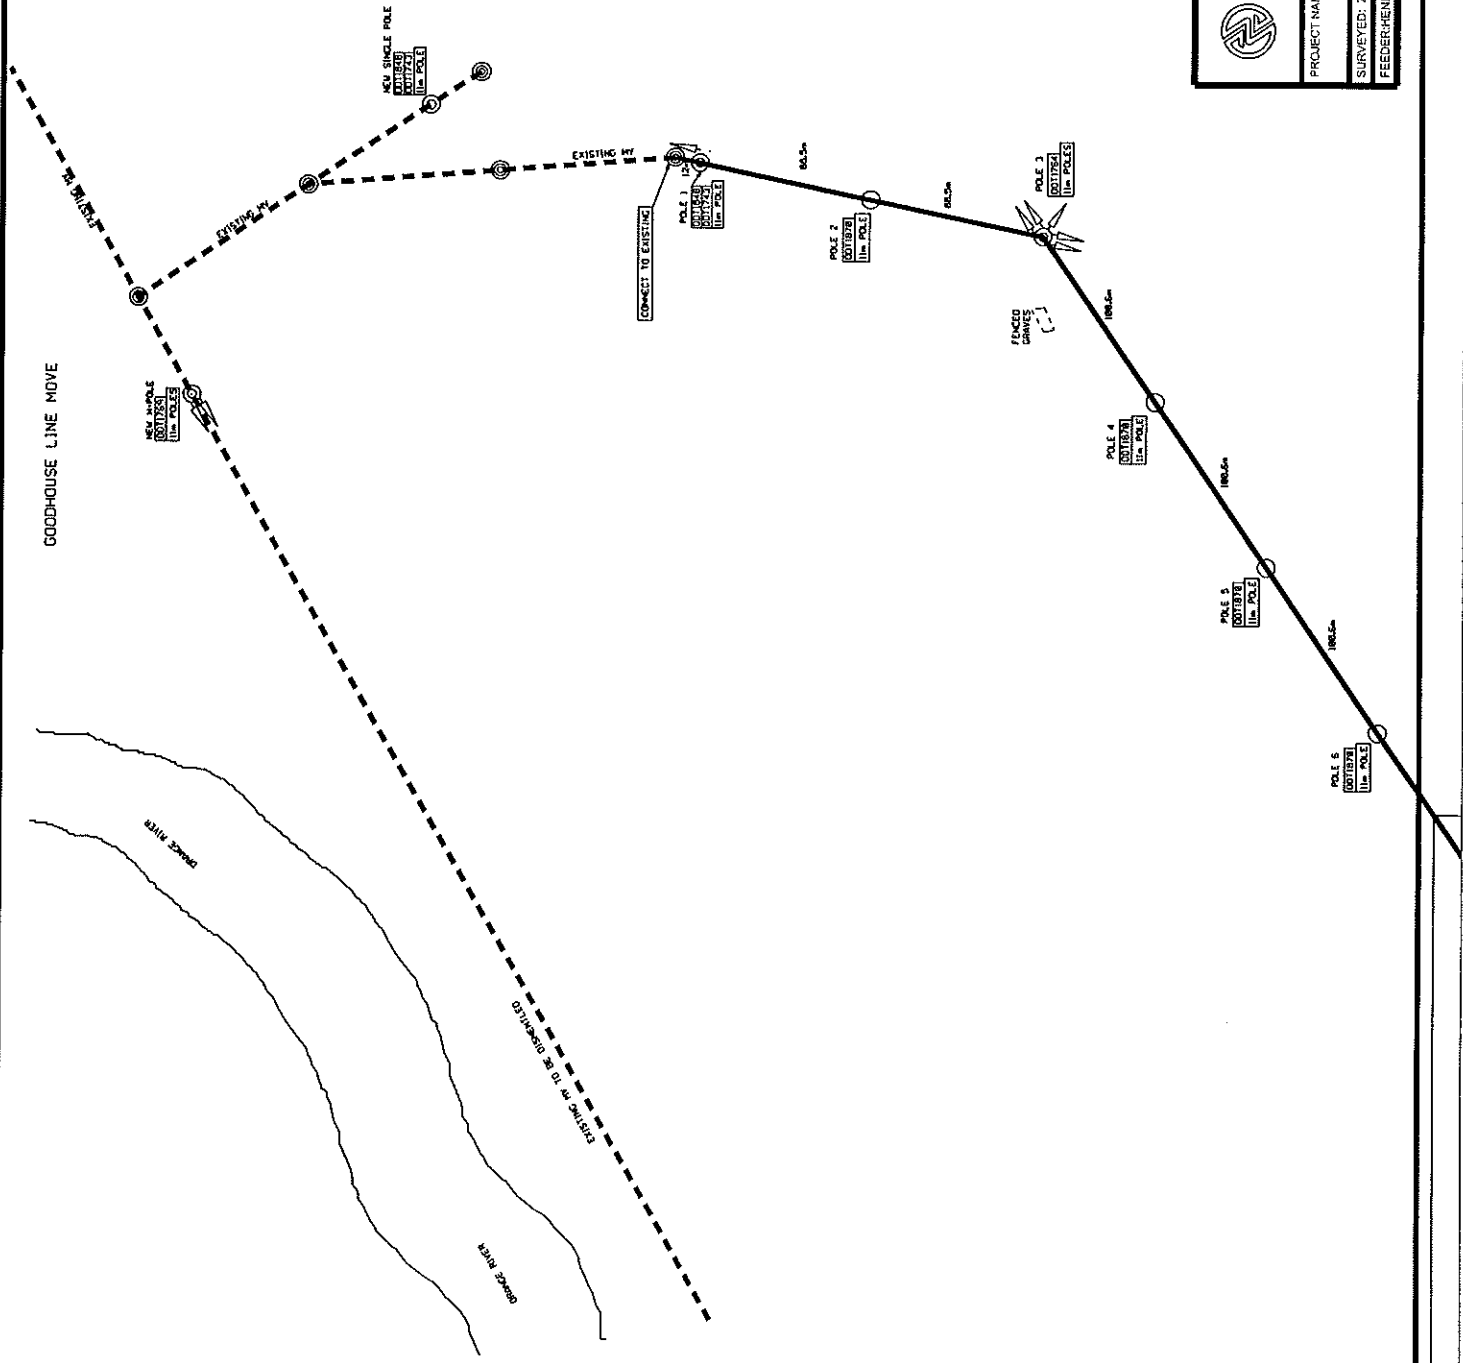

GOODHOUSE LINE MOVE

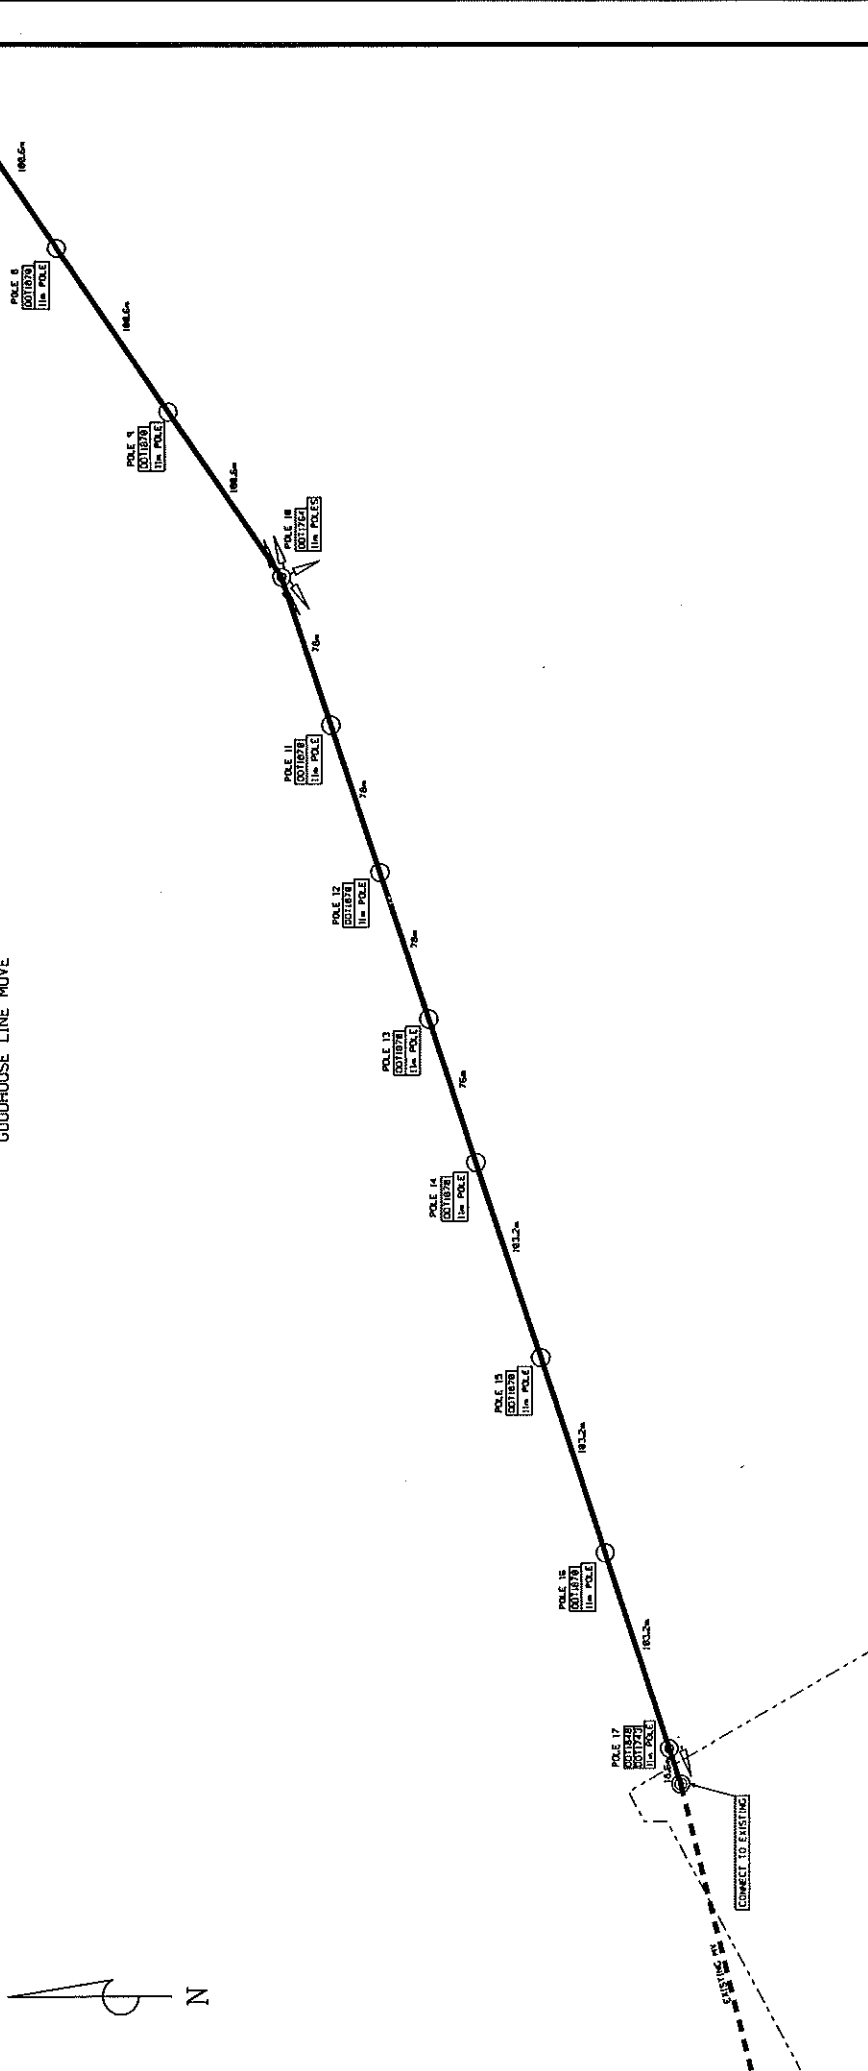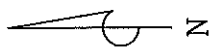



Line Length: 1533m
 Sheet of 3 of 4
 Rev: 0




DISTRIBUTION
 NORTHERN CAPE OPERATING UNIT
 LAND DEVELOPMENT

PROJECT NAME: HENKRIESMOND LINE MOVE	
SURVEYED: ZINTO	CONDUCTOR: FOX
FEEDER: HENKRIES-HENKRIESMOND 22KV	SCALE: 1:2000

GOODHOUSE LINE MOVE

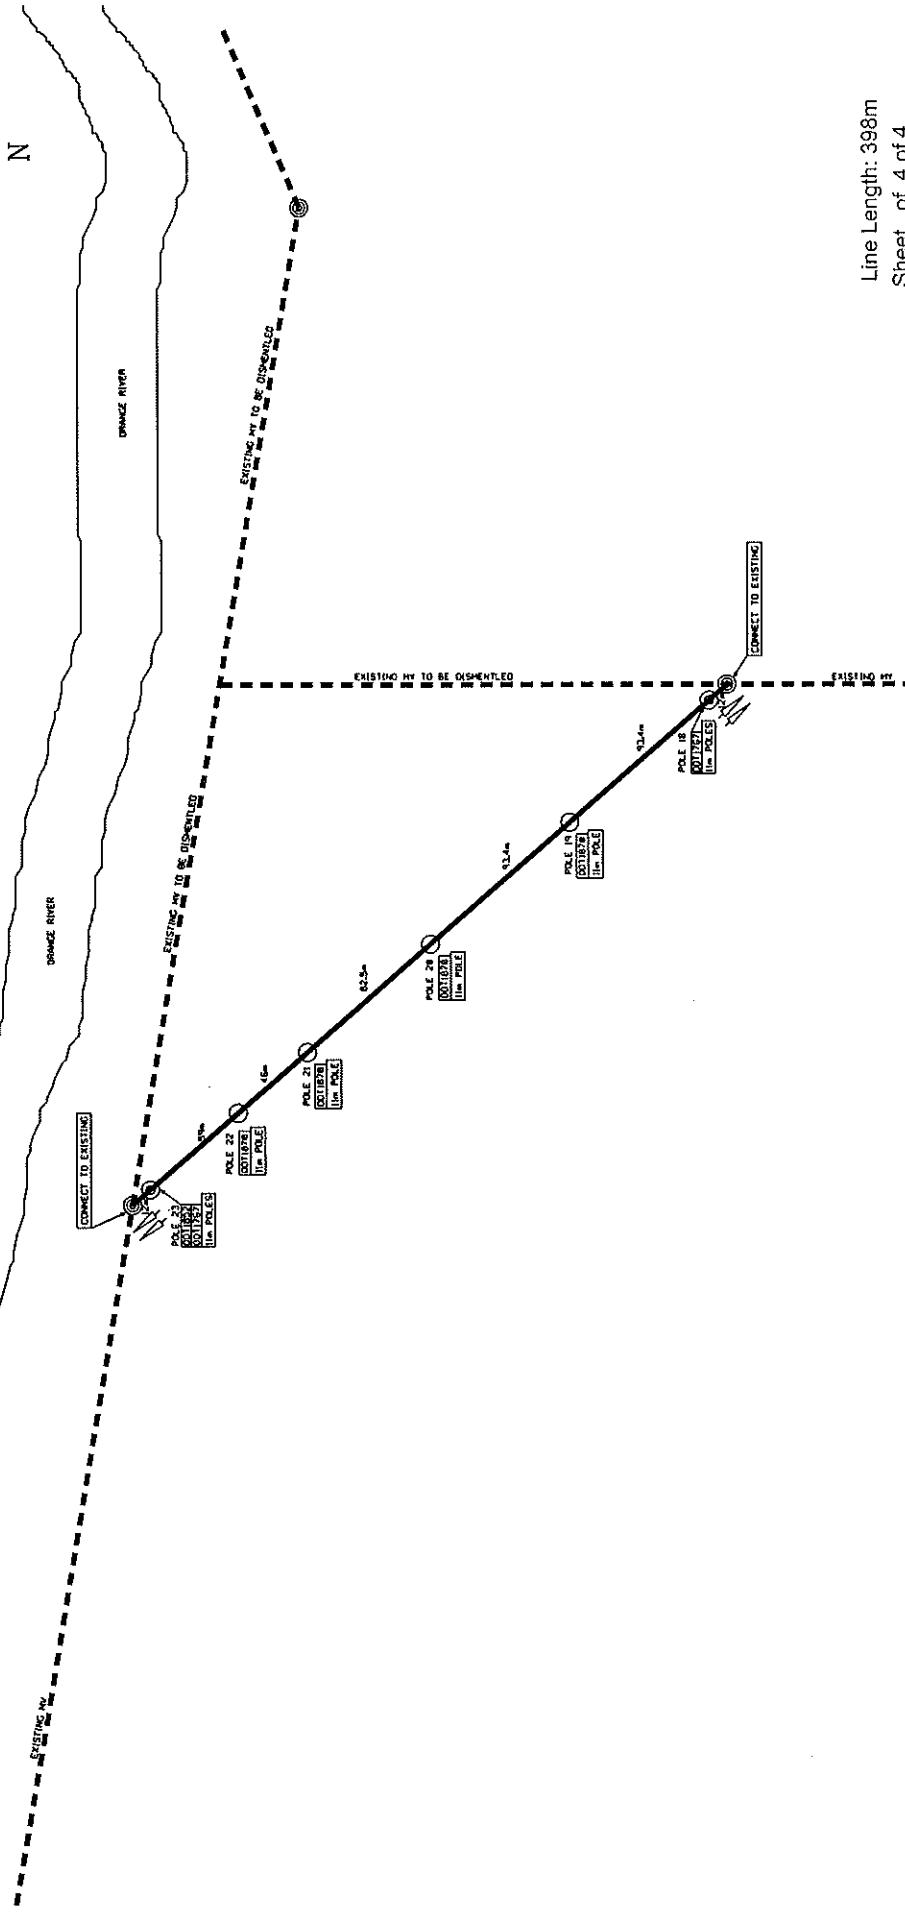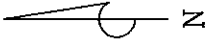

Line Length: 398m
 Sheet of 4 of 4
 Rev: 0

		DISTRIBUTION NORTHERN CAPE OPERATING UNIT LAND DEVELOPMENT	
PROJECT NAME: HENKRIESMOND LINE MOVE		CONDUCTOR: WINK	
SURVEYED: ZINCO		SCALE: 1:2000	
FEEDER: HENKRIES-HENKRIESMOND 22KV			