

POLE	LATITUDE	LONGITUDE
/11	25 47 09	29 41 08
/15	25 47 01	29 40 58
/16	25 46 59	28 40 55

4/413



# HARTOGS HOF 413 JS

Note: RED PEGS on site indicate structure position.

PLEASE NOTE:  
NO PROTECTED TREES/PLANTS MAY BE CUT/TRIMMED/REMOVED  
UNLESS THE APPLICABLE TREE PERMIT IS ISSUED AND HANDED  
TO THE CONSTRUCTION CONTRACTOR.

100kVA Trfr.  
Project no: WM141208586  
NAME: BEESTE PAN BOERDERY  
Drawn by: JERRY MBAYA  
Date: 24/07/2015  
Surveyed by: IVAN RATAU

T-Off Pole no: RAR280/25/8  
T-Off angle 57:34:07  
11kV Line  
1493.079m Length of Line

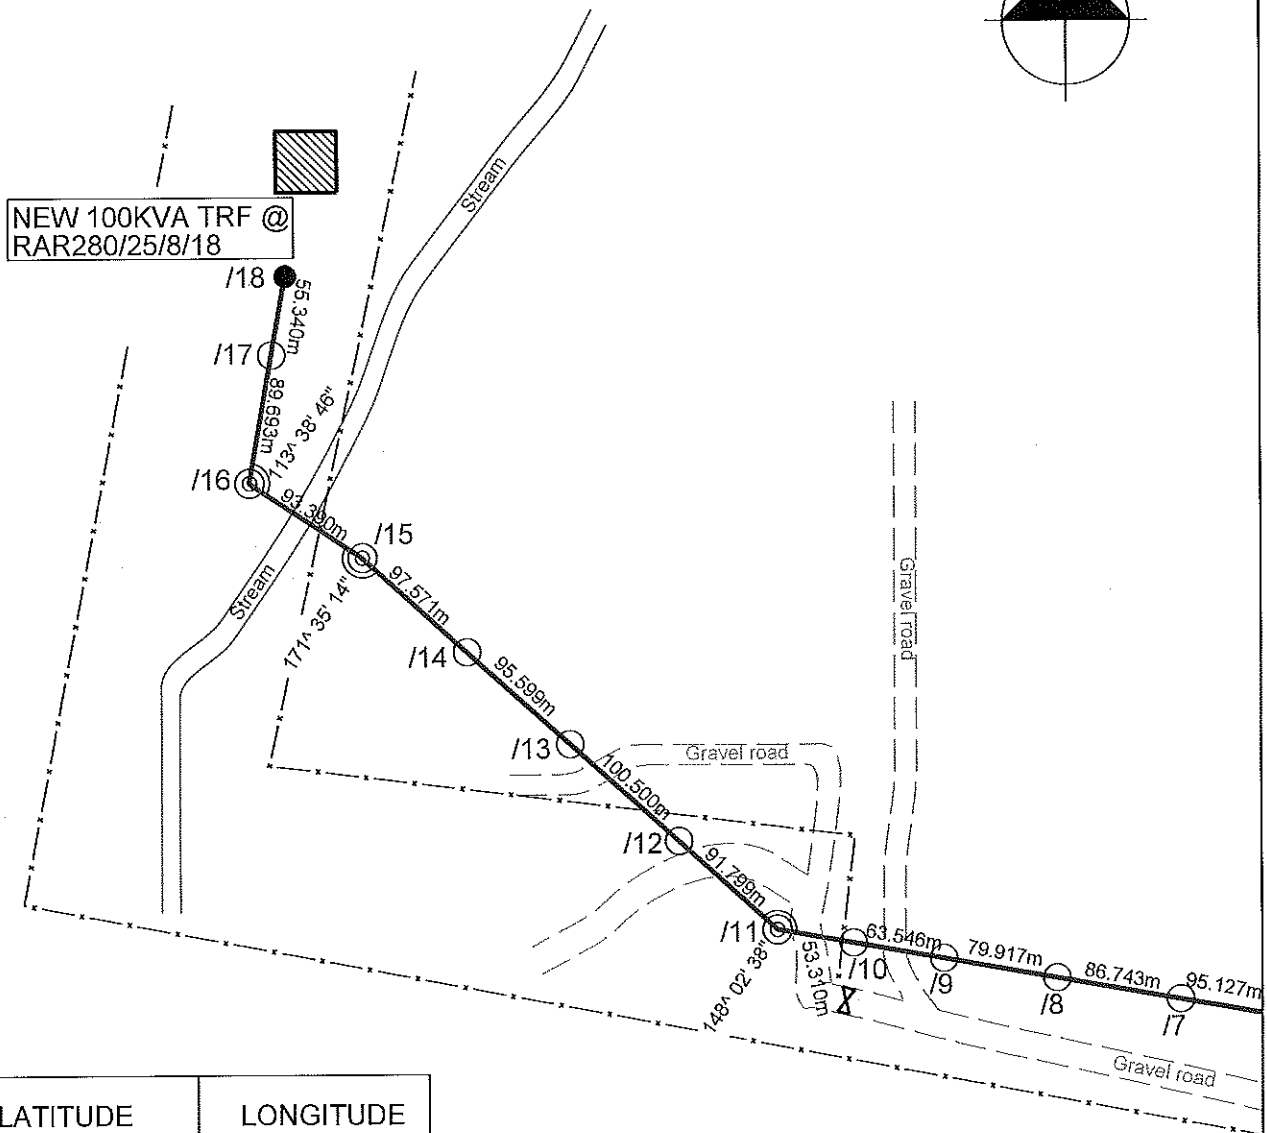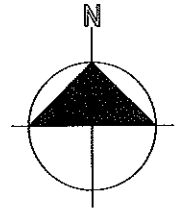

POLE	LATITUDE	LONGITUDE
/11	25 47 09	29 41 08
/15	25 47 01	29 40 58
/16	25 46 59	28 40 55

4/413

## HARTOGS HOF 413 JS


Note: RED PEGS on site indicate structure position.

PLEASE NOTE:  
NO PROTECTED TREES/PLANTS MAY BE CUT/TRIMMED/REMOVED  
UNLESS THE APPLICABLE TREE PERMIT IS ISSUED AND HANDED  
TO THE CONSTRUCTION CONTRACTOR.

100kVA Trfr.  
Project no: WM141208586  
NAME: BEESTE PAN BOERDERY  
Drawn by: JERRY MBAYA  
Date: 24/07/2015  
Surveyed by: IVAN RATAU

T-Off Pole no: RAR280/25/8  
T-Off angle 57:34:07  
11kV Line  
1493.079m Length of Line

DASHED RED LINE INDICATES POWERLINE ROUTE

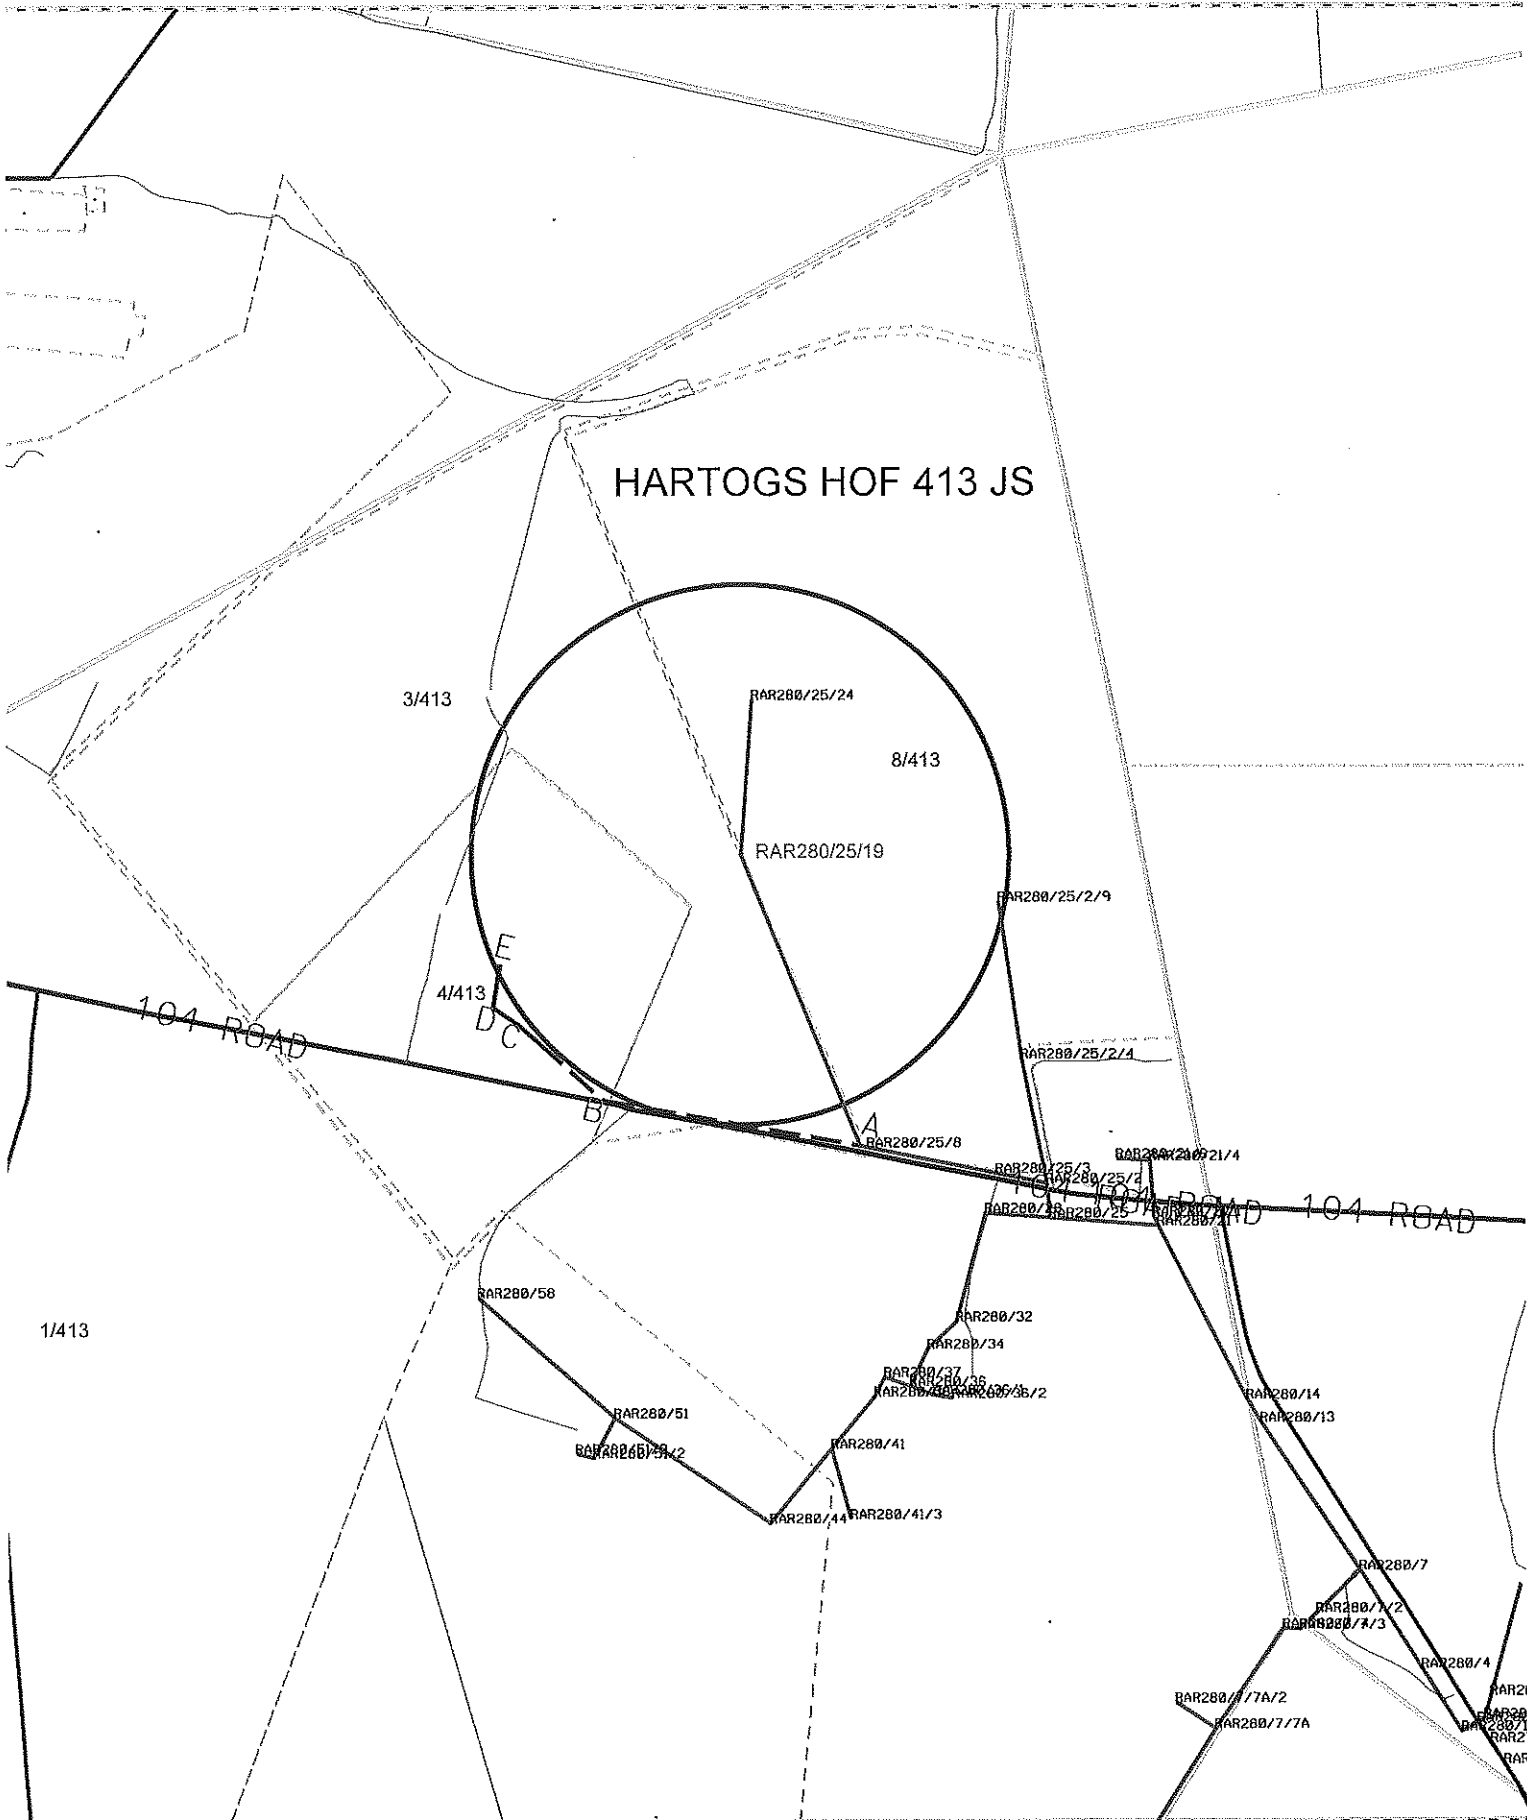

Route plan  
Mpumalanga Operating Unit

Disclaimer  
Geographic Mapping (GMA) are not responsible for any errors in external datasets displayed on this map. The following external datasets were used: Cadastre and Topographical

Feeder:	RALEIGH 11KV
Customer:	BEESTE PAN BOERDERY BPB
Project No:	WM141208586
FSA / TSA Area:	MIDDELBURG

Portion of map no:	2529 DC N
Scale:	1:25 000

