

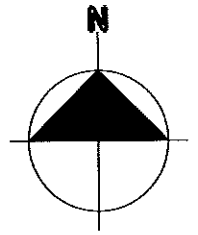


W0004

SCALE 1:2500

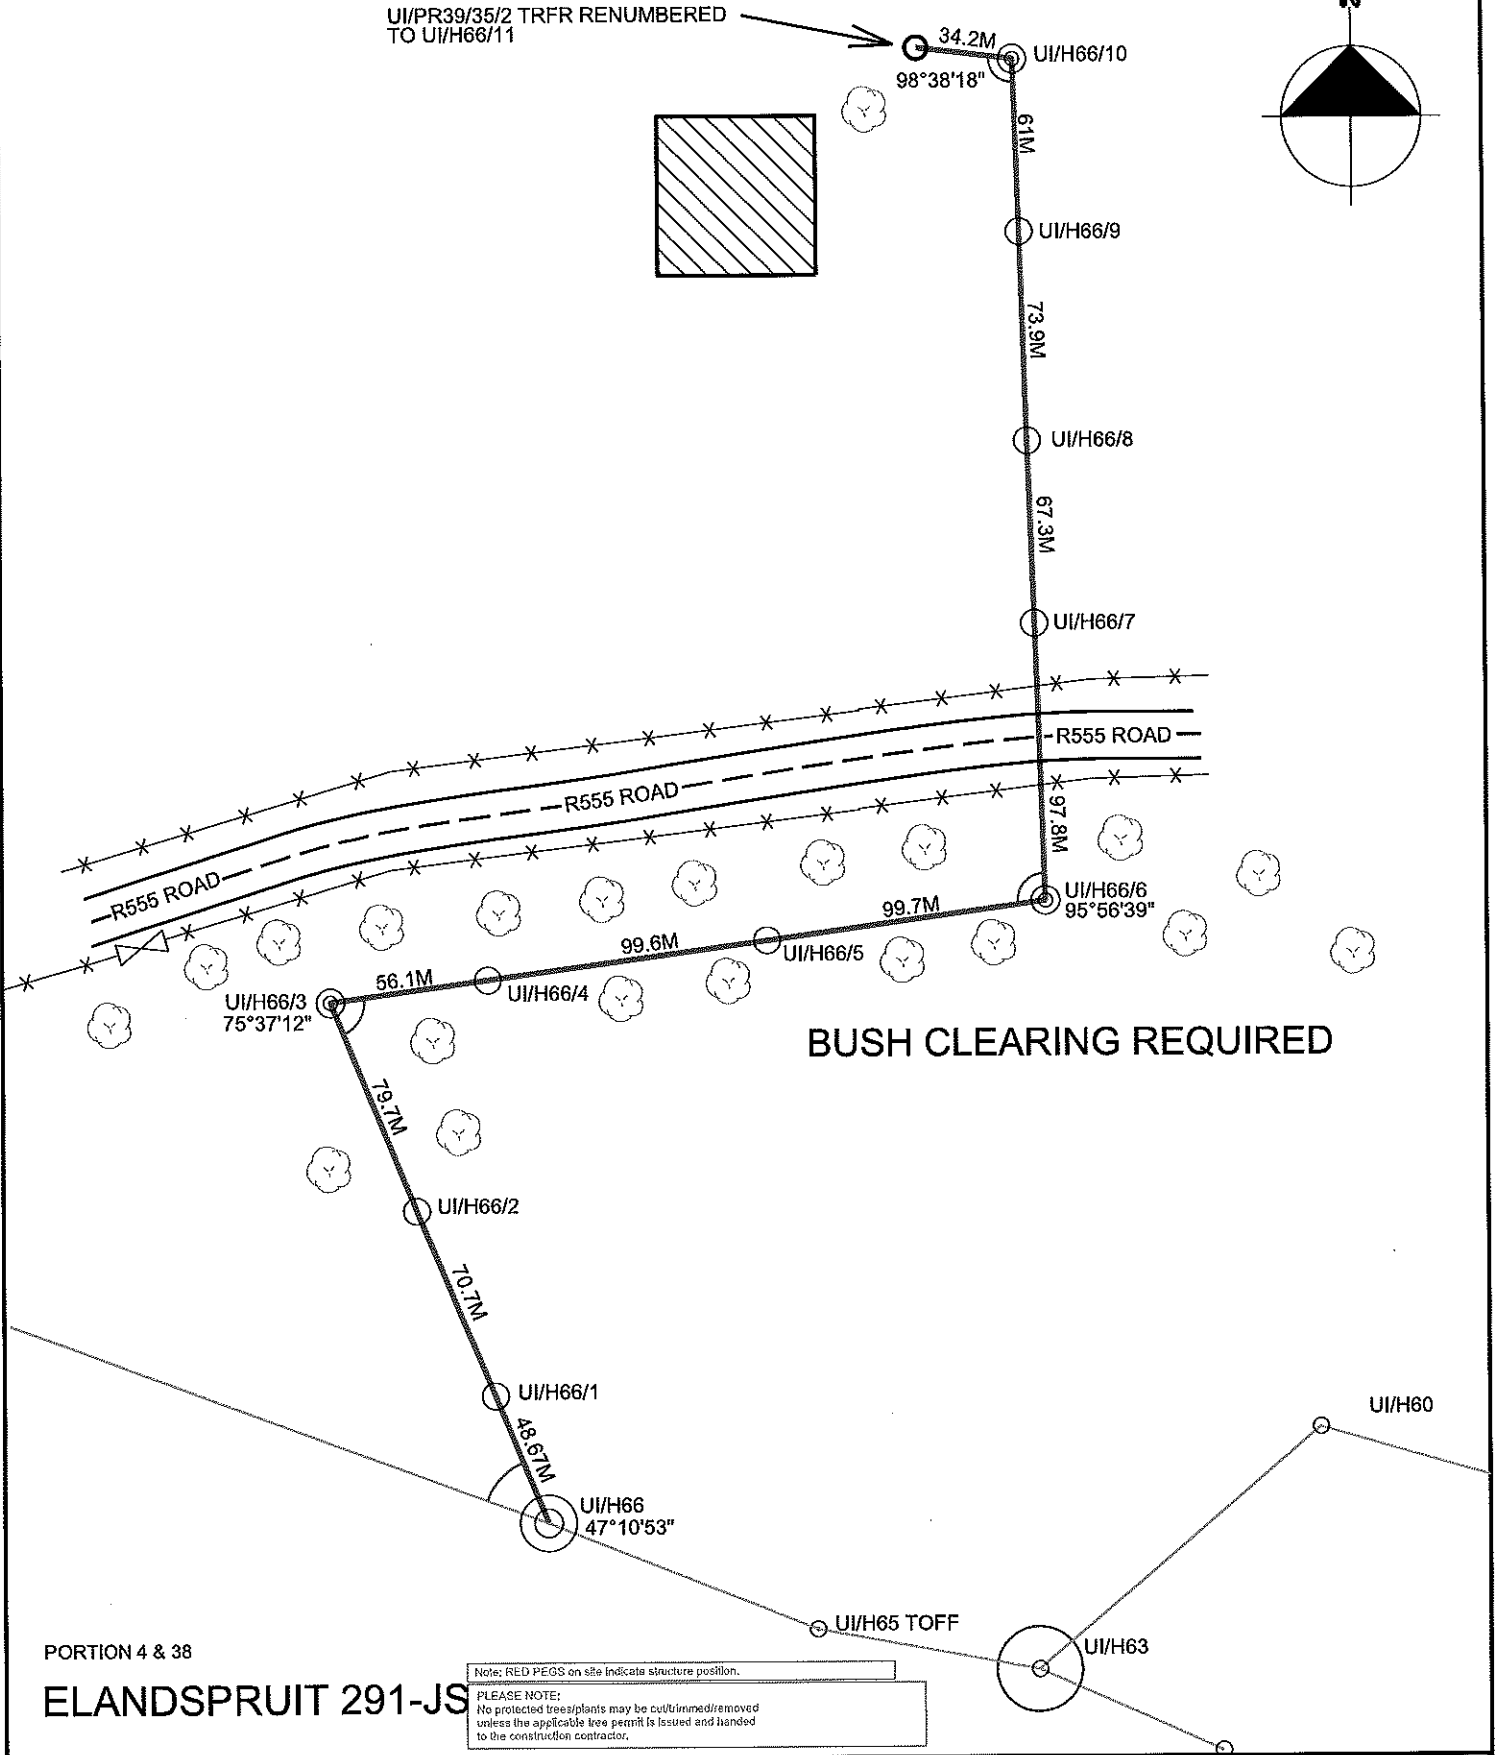

UI/PR39/35/2 TRFR RENUMBERED TO UI/H66/11

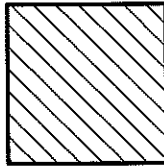

BUSH CLEARING REQUIRED

PORTION 4 & 38

ELANDSPRUIT 291-JS

Note: RED PEGS on site indicate structure position.

PLEASE NOTE:
No protected trees/plants may be cut/trimmed/removed unless the applicable tree permit is issued and handed to the construction contractor.

N/A kVA Trfr.
 Project no:WM132276746
 NAME WESCOAL MINING (PTY) LTD (LPU)
 Drawn by: C.FOURIE
 Date:
 Surveyed by: Sandile Ntshangase

T-Off Pole no: UI/H66
 T-Off angle:47°10'53"
 11 kV Line
 788.67m Length of Line