

PORTION 14


PORTION 10

PORTION 18

PORTION 19

PORTION 0

PORTION 0

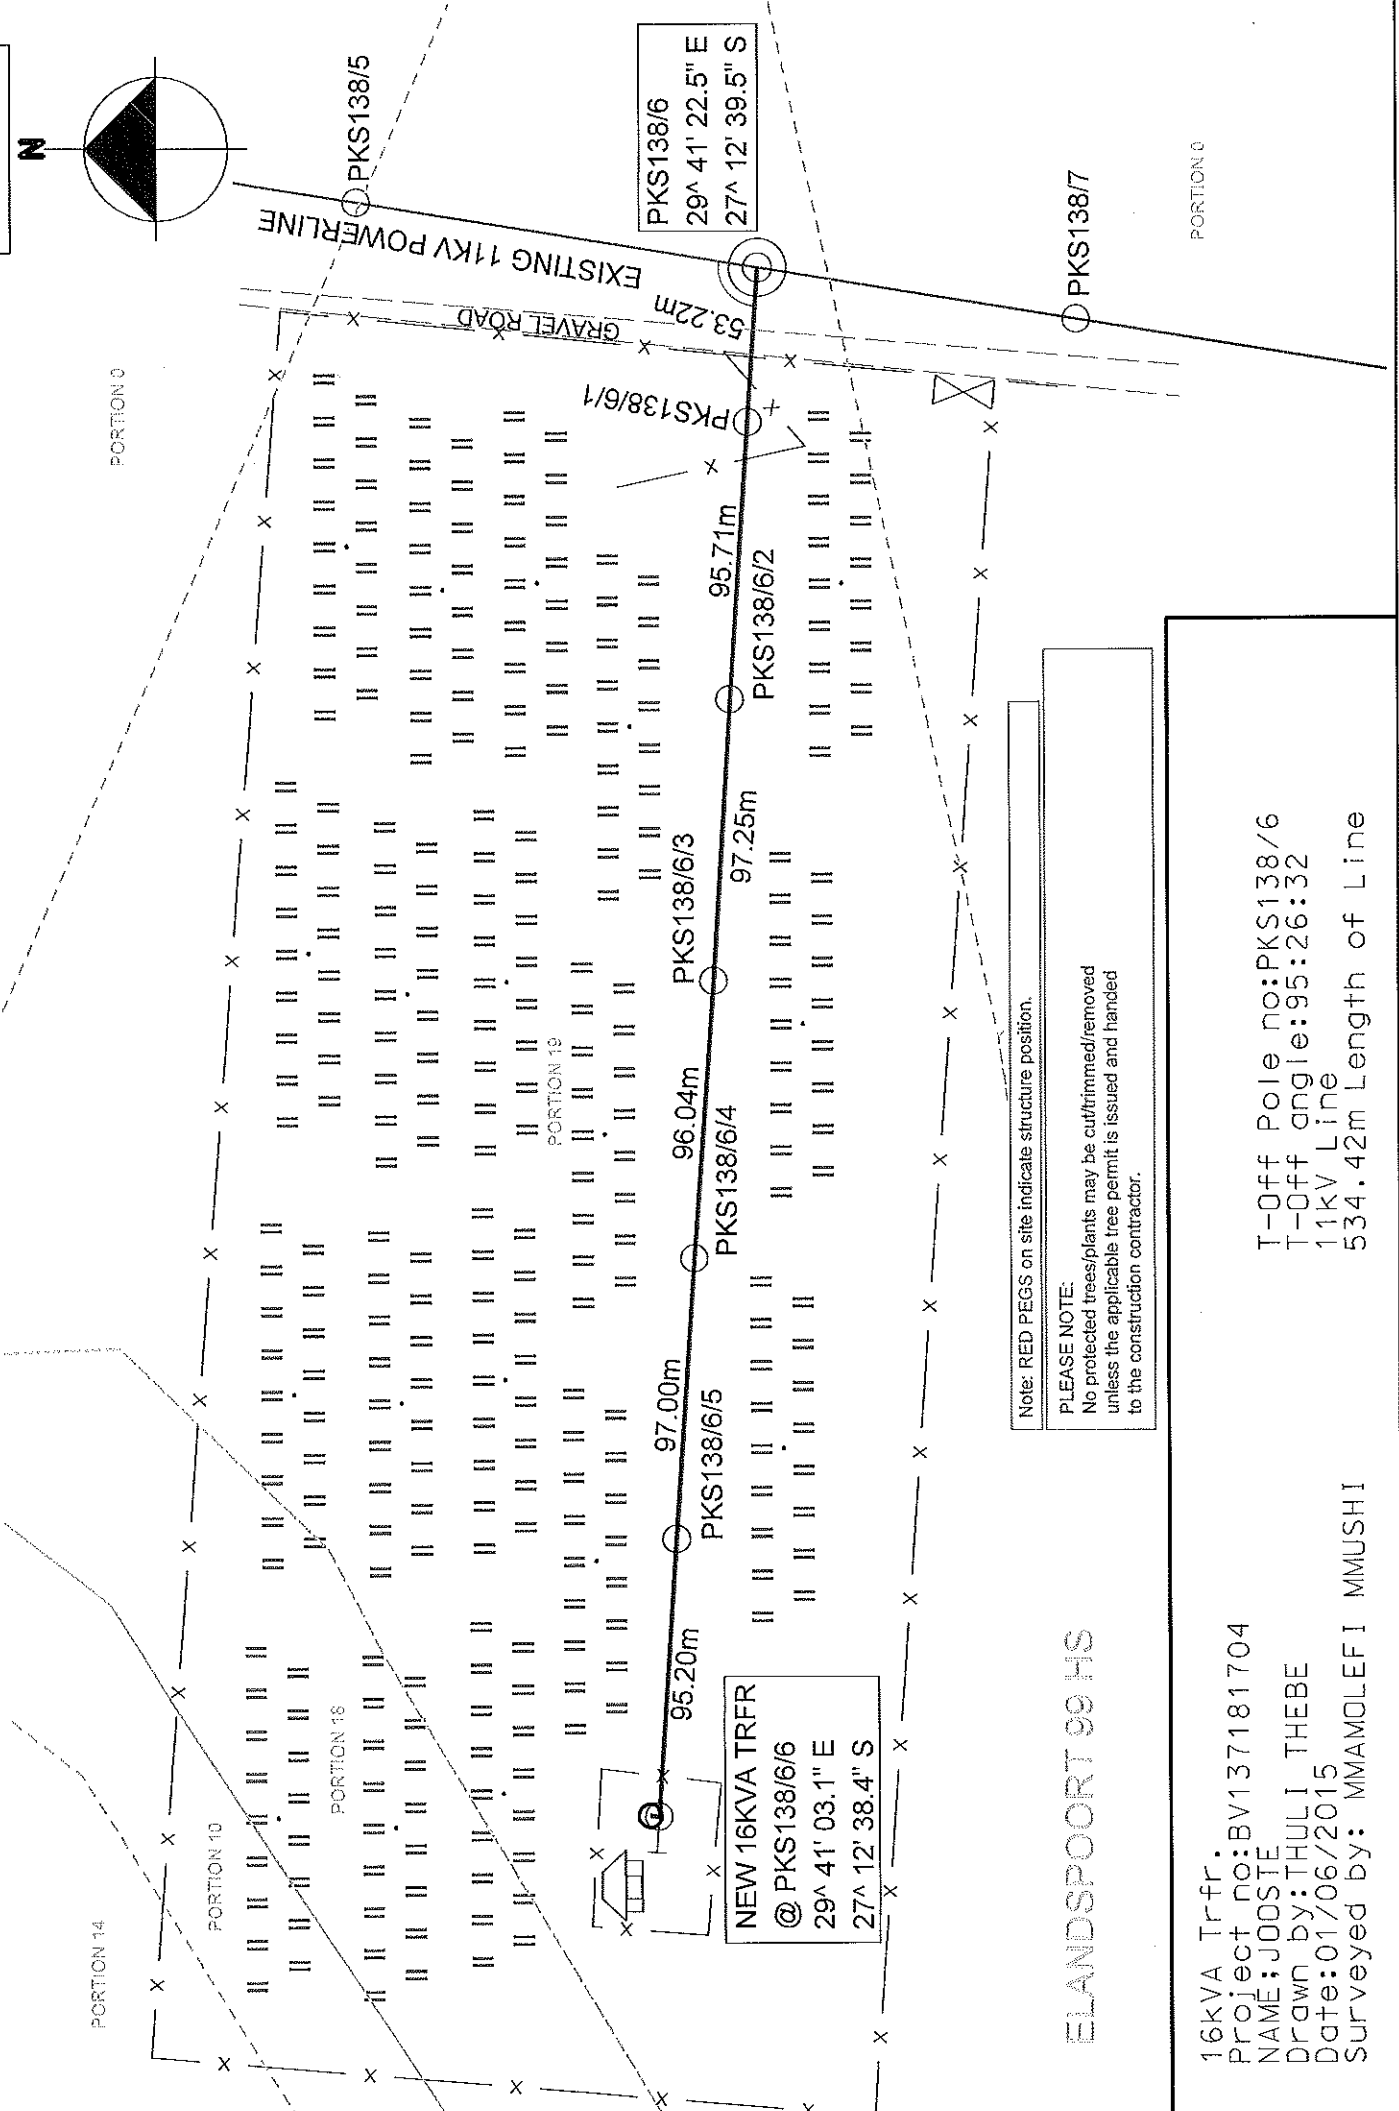

Note: RED PEGS on site indicate structure position.


PLEASE NOTE:
 No protected trees/plants may be cut/trimmed/removed unless the applicable tree permit is issued and handed to the construction contractor.

ELANDSPOORT 99 HS

16kVA Trfr.
 Project no: BV137181704
 NAME: JOOSTE
 Drawn by: THULI THEREBE
 Date: 01/06/2015
 Surveyed by: MMAMOLEFI MMUSHI


T-Off Pole no: PKS138/6
 T-Off angle: 95:26:32
 11kV Line
 534.42m Length of Line

DASHED RED LINE INDICATES POWERLINE ROUTE

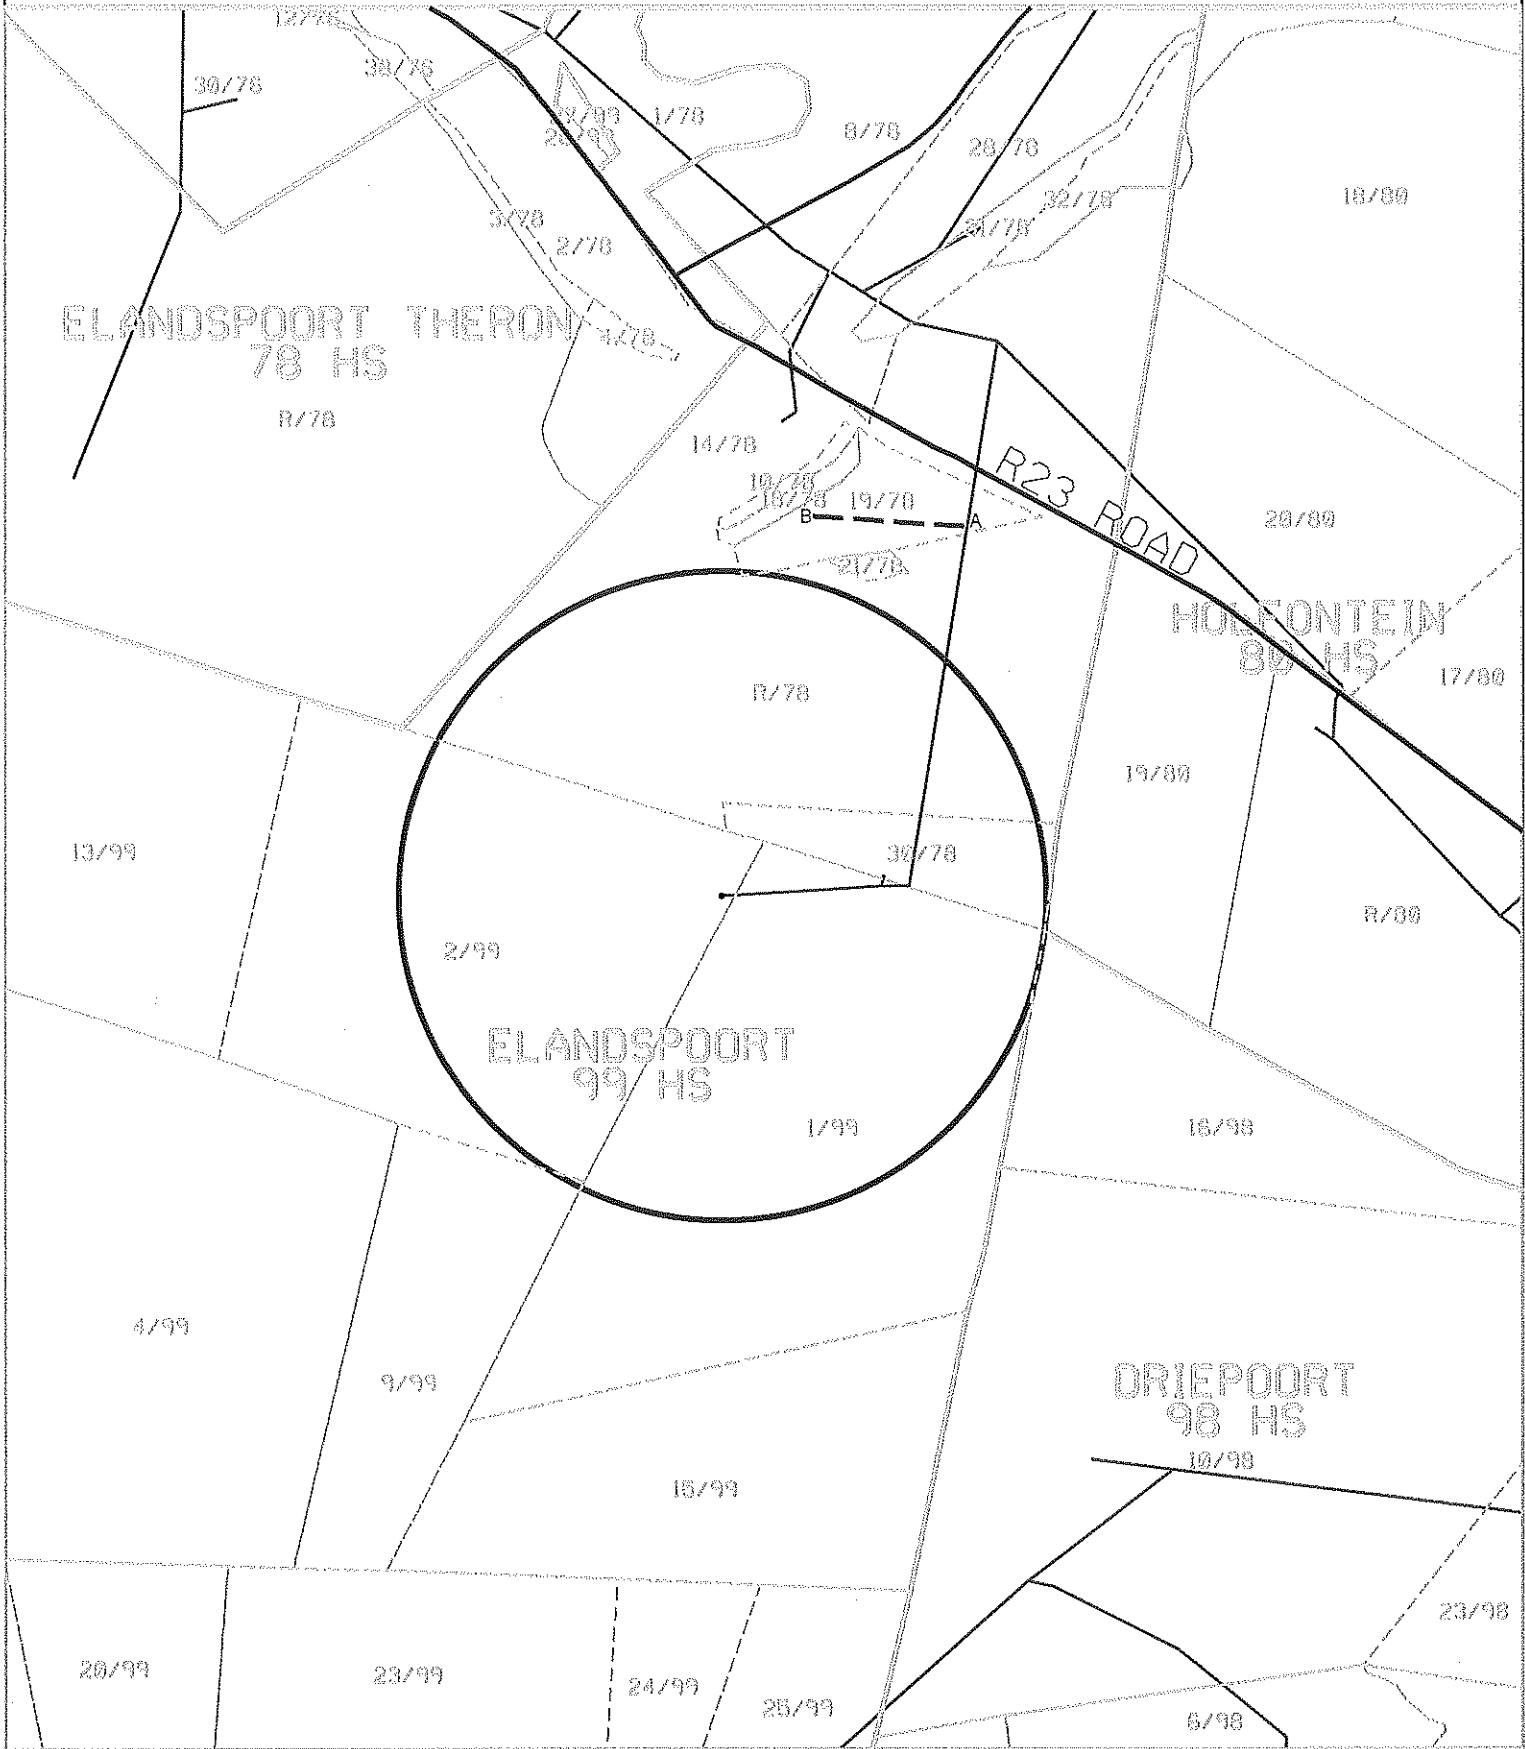

Route plan
Mpumalanga Operating Unit

Disclaimer
Geographic Mapping e/Verklaring are not responsible for any errors in external datasets displayed on this map. The following external datasets were used:
Cadastral and Topographical

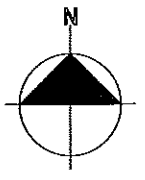


Feeder:	Perdekop NB12 11kV
Customer:	JOOSTE
Project No:	BV137181704
FSA / TSA Area:	ERMELO/VOLKSRUST

Portion of map no: 2729 BA S
Scale: 1:25 000



LOCALITY PLAN

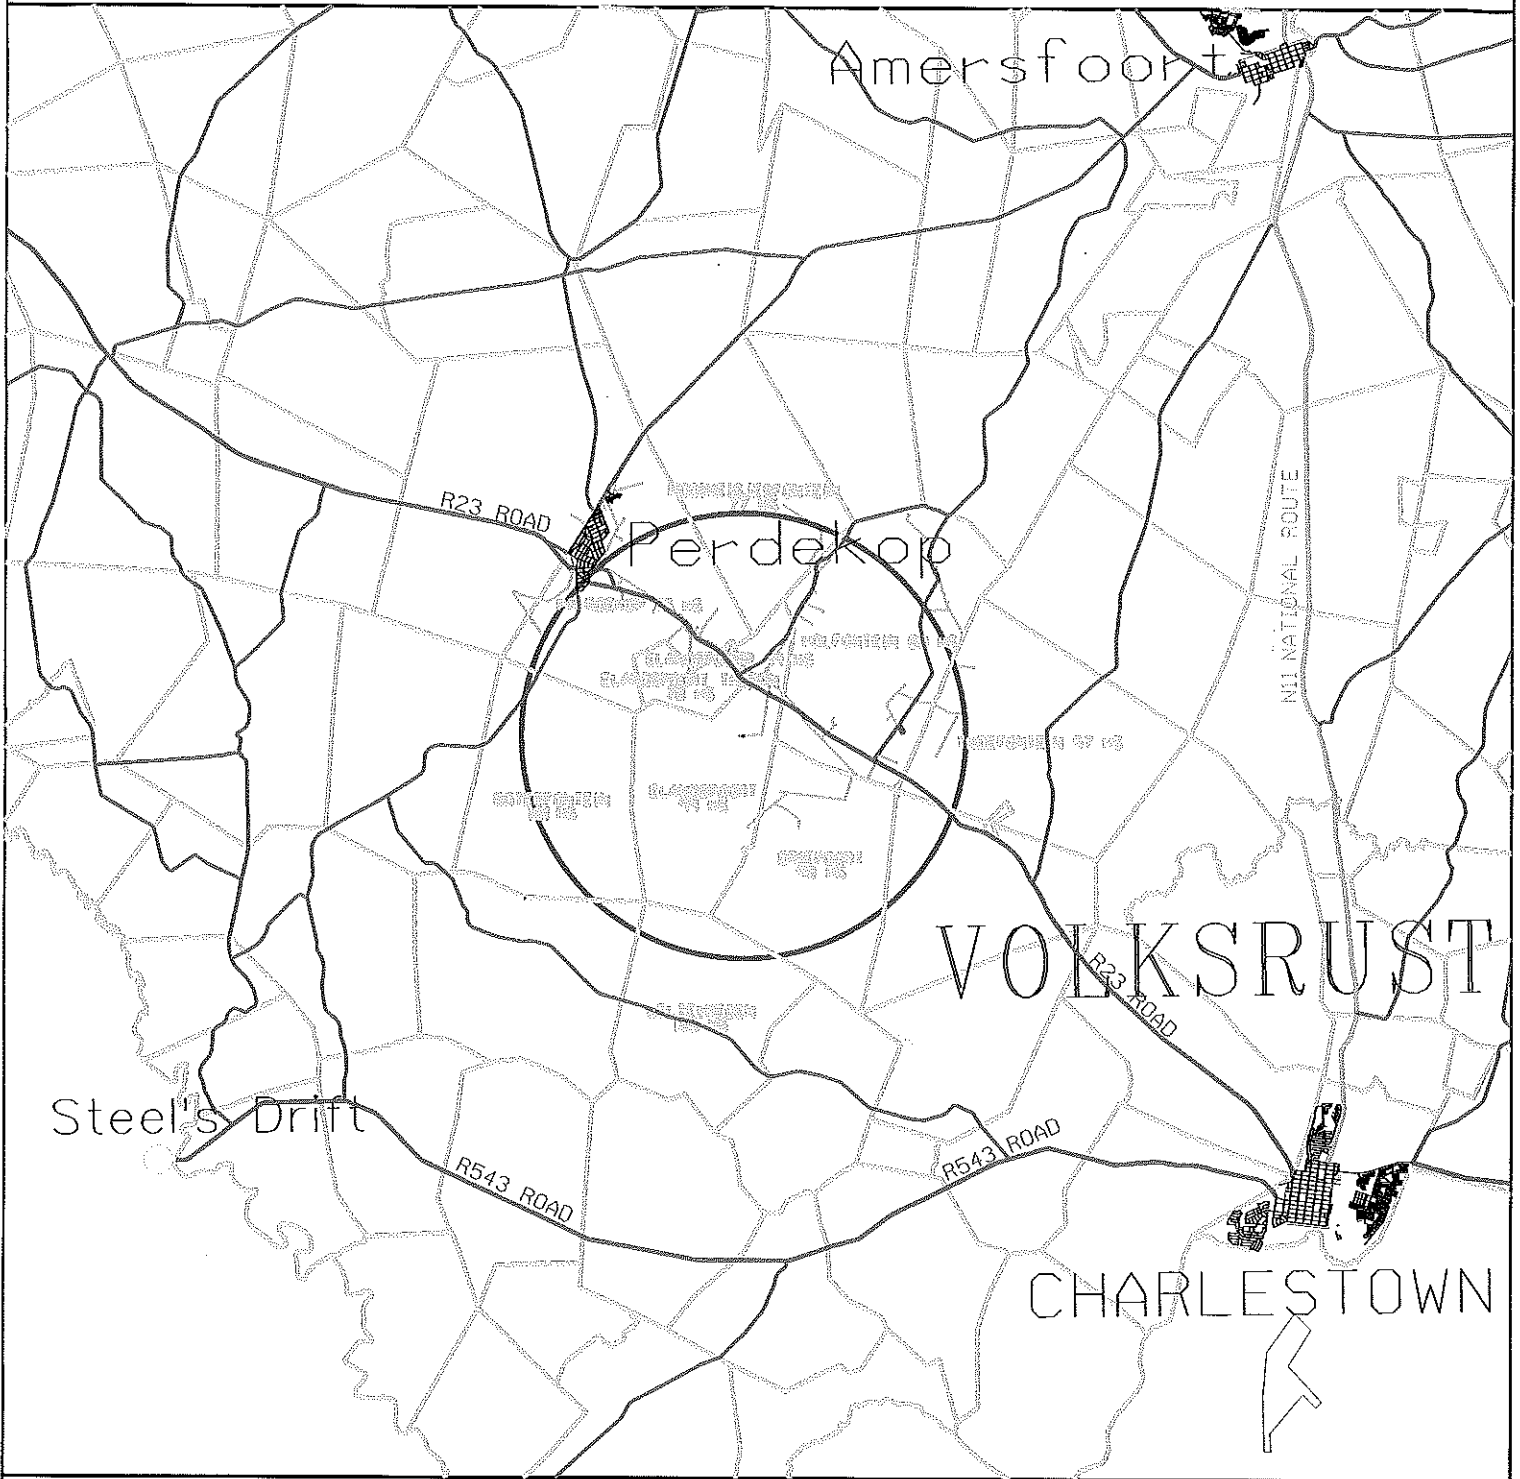

Disclaimer:
Geographic Mapping Unit/Unit
are not responsible for any errors
in external datasets displayed on this map.



COORDINATE SYSTEM: L084/29

SCALE 1:250 000

Information from official maps reproduced under Government printers copyright authority No. 4138 of 28/03/1968



Mpumalanga Operating Unit
Land Development

P.O.Box 223
eMalaheni 1035
Tel 013 - 693 3121
Fax 013 - 693 3261

Feeder:	Perdekop NB12 11kV	Surveyor:	
Customer:	JOOSTE	Geographic mapping:	THULI THEBE
Project No:	BV137181704	Date compiled:	08/05/2015
Portion of map no:	2729 BA S	T-OFF POLE COORD:	Y=-67471.197 29° 40' 52.0" E X=3012466.708 27° 13' 21.0" S
Page:	1 of 3	Revised by:	
		Revision date:	