



W0884

SCALE 1:5000

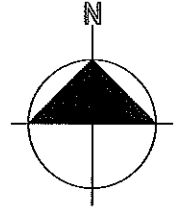

NEW 100KVA @
RIR112/109/15/12

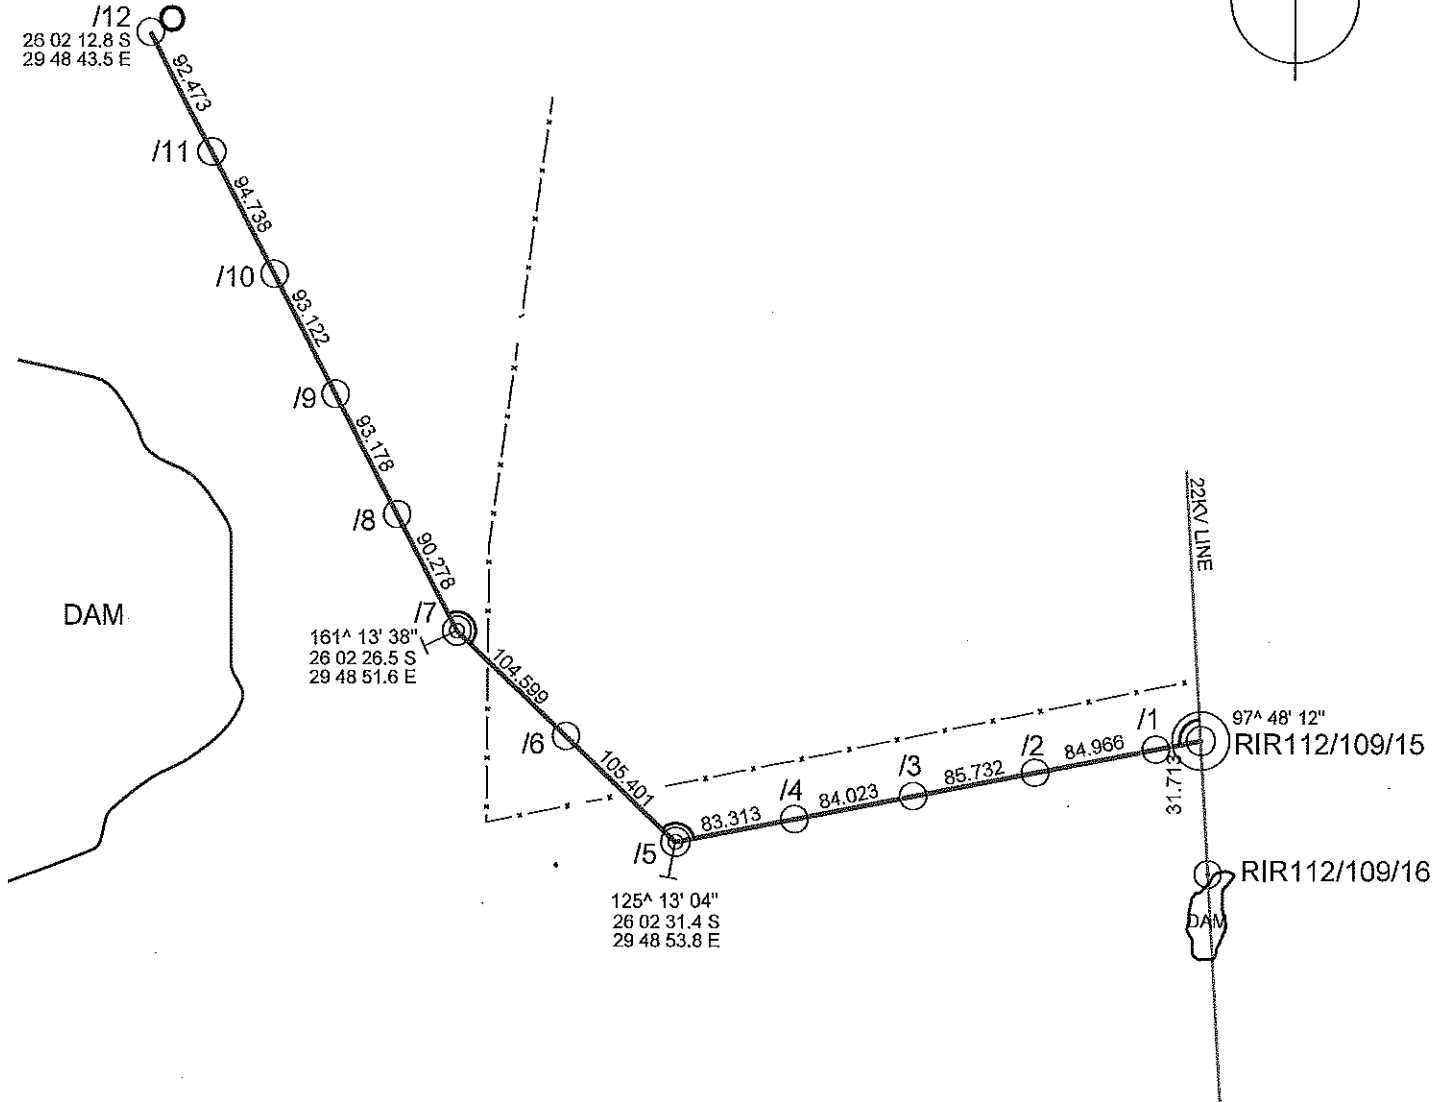

MOOIPLAATS 165 IS


Note: RED PEGS on site indicate structure position.

PLEASE NOTE:
NO PROTECTED TREES/PLANTS MAY BE CUT/TRIMMED/REMOVED
UNLESS THE APPLICABLE TREE PERMIT IS ISSUED AND HANDED
TO THE CONSTRUCTION CONTRACTOR.

100kVA Trfr.
Project no: WH152110821
NAME: VAN DER MERWE
Drawn by: JERRY MBAYA
Date: 01/12/2015
Surveyed by: DONALD KANDOROZU

T-Off Pole no: RIR112/109/15
T-Off angle 97:48:12
22kV Line
1043.53m Length of Line

LOCALITY PLAN

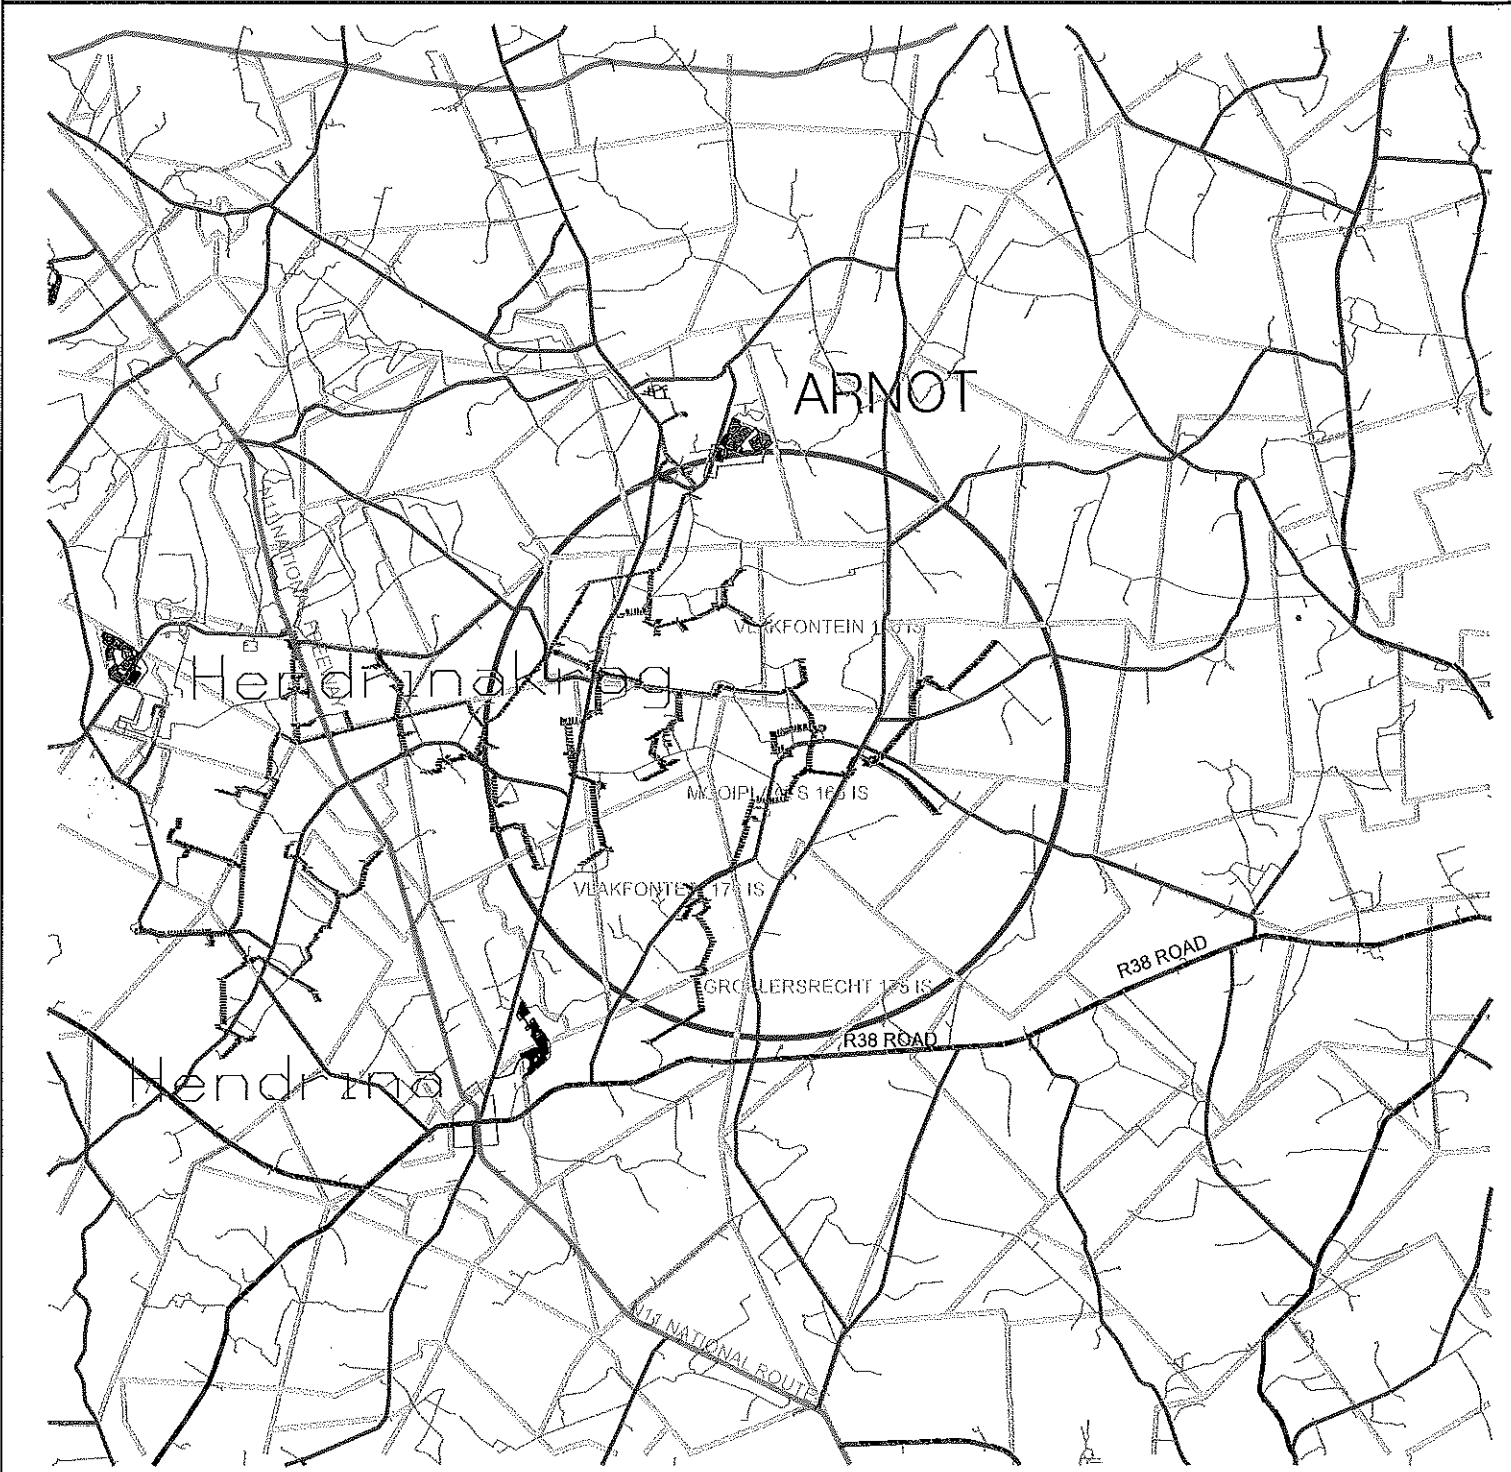

Disclaimer
Geographic mapping information
are not responsible for any errors
in external datasets displayed on this map.



COORDINATE SYSTEM: LO84/29

SCALE 1:250 000

Information from official maps reproduced under Government printers copyright authority No. 4138 of 28/03/1969



Mpumalanga Operating Unit
Land Development

P.O.Box 223
eMalahleni 1035
Tel 013 - 693 3121
Fax 013 - 693 3261

| | | | |
|--------------------|---------------|---------------------|---------------------------------|
| Feeder: | RIETKUIL 22KV | Surveyor: | |
| Customer: | VAN DER MERWE | Geographic mapping: | JERRY MBAYA |
| Project No: | WH152110821 | Date compiled: | 20/11/2015 |
| Portion of map no: | 2529 BB N | T-OFF POLE COORD: | X=82012.1336 Y=-2881658.6115 |
| Page: | 1 of 3 | Revised by: | |
| | | Revision date: | |