


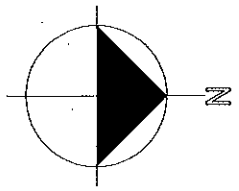


BULTFONTEIN 174 JR PORTION 1



R/174

1/174

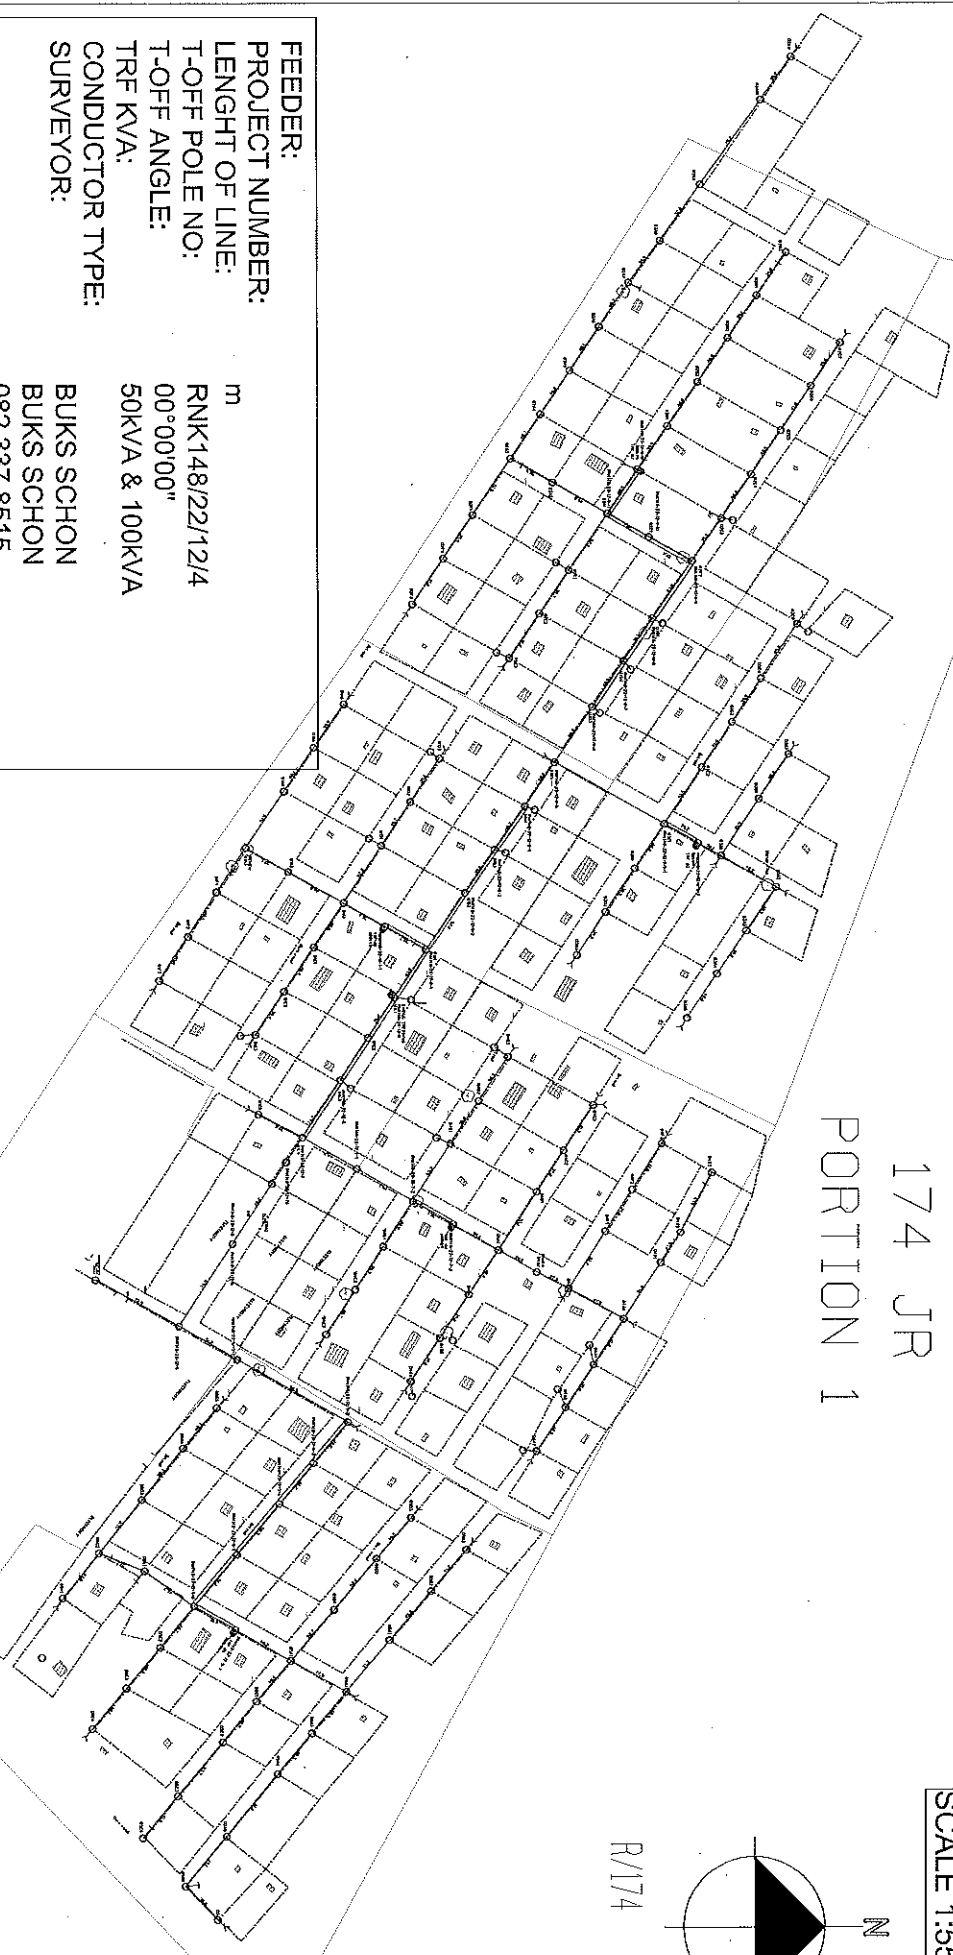

SOME GATES WERE LOCKED AND THEREFORE
COULD NOT GET INTO YARD

FEEDER:

PROJECT NUMBER: m

LENGTH OF LINE: RNK148/22/12/4

T-OFF POLE NO: 00°00'00"

T-OFF ANGLE: 50KVA & 100KVA

TRF KVA:

CONDUCTOR TYPE:

SURVEYOR: BUKS SCHON
BUKS SCHON
082 337 8515

DRAUGHTSPERSON: CATHARINA DE AJGER

CUSTOMER: ESKOM WITBANK

PROPERTY: BOIKETLO
BULTFONTEIN 174 JR
PORTION 1

COMPIATION: 2528 BA N

LOCALITY PLAN



Disclaimer
Geographic Mapping of Eskom
are not responsible for any errors
in external datasets displayed on this map.



COORDINATE SYSTEM: L084/29

SCALE 1:250 000

Information from official maps reproduced under Government printers copyright authority No. 4138 of 28/03/1989



Mpumalanga Operating Unit
Land Development

P.O.Box 223
eMalahleni 1035
Tel 013 - 693 3121
Fax 013 - 693 3261

Feeder:	RUST DE WINTER / NOKANENG 22 kV	Surveyor:	
Customer:	BOIKETLO ELECTRIFICATION	Geographic mapping:	NTOMBI MASANGO
Project No:	BOIKETLO ELECTRIFICATION	Date compiled:	18/07/2015
Portion of map no:	2528 BA N	T-OFF POLE COORD:	Y=46176.4400 28° 32' 32.1"E X=2777805.7303 25° 6' 19.3"S
Page:	1 of 3	Revised by:	
		Revision date:	