



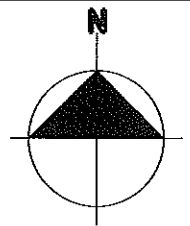

SCALE 1:2500

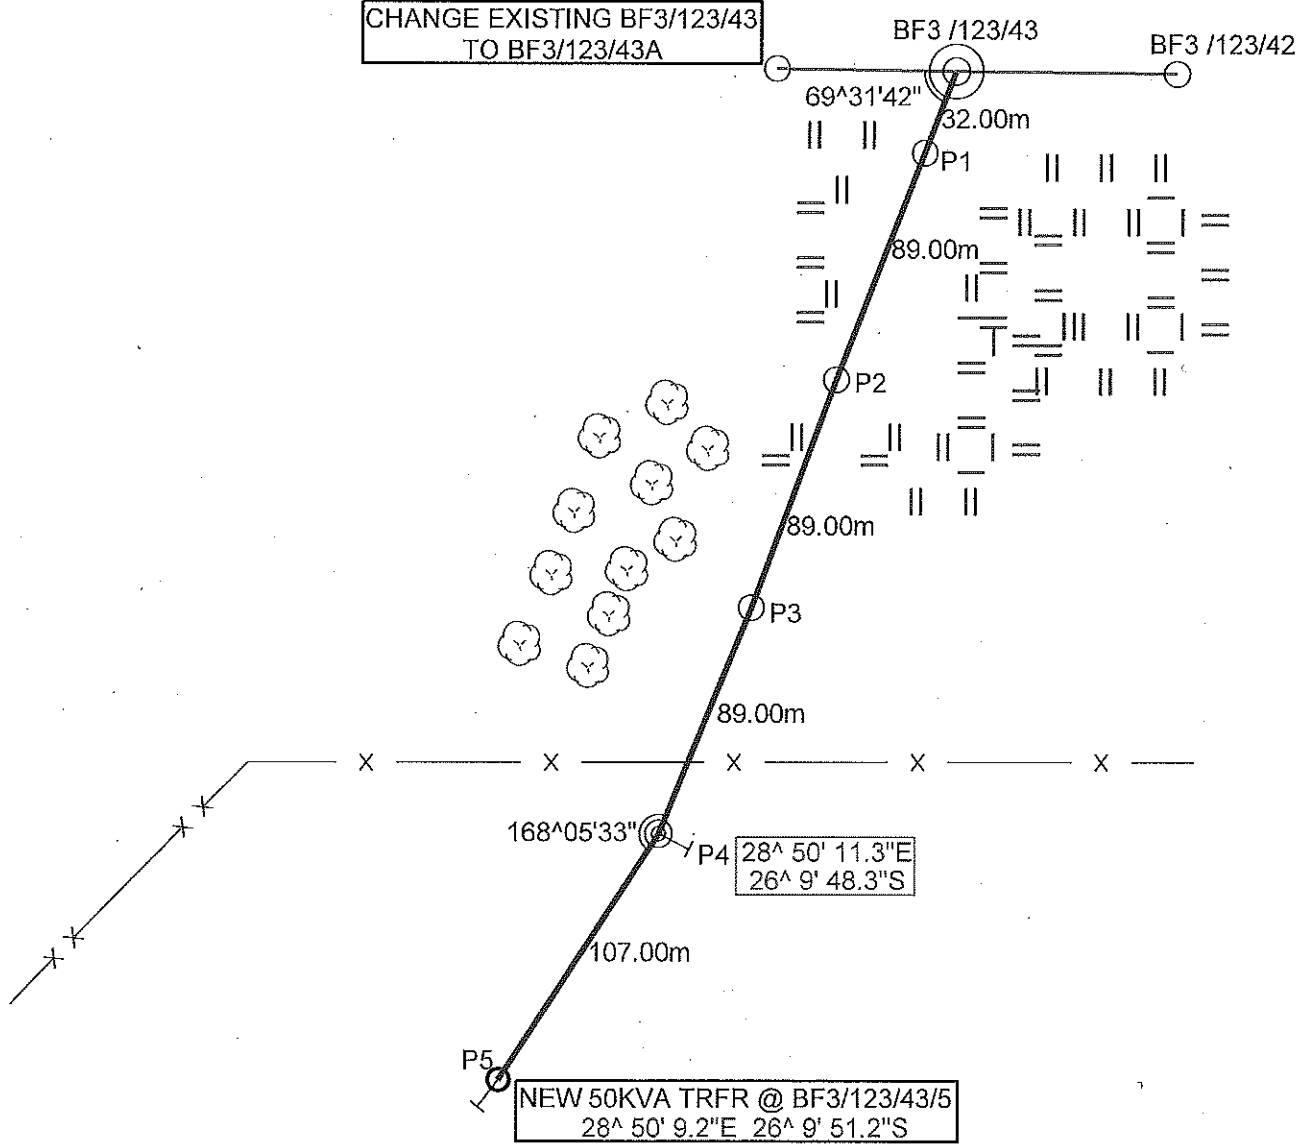

CHANGE EXISTING BF3/123/43 TO BF3/123/43A



PORTION 2
VANGGATFONTEIN 250-IR

Note: RED PEGS on site indicate structure position.

PLEASE NOTE:
No protected trees/plants may be cut/trimmed/removed unless the applicable tree permit is issued and handed to the construction contractor.

50kVA Trfr.
Project no: BL151310993
BEZUIDENHOUT DANIEL JACOBUS OPPERMAN
Drawn by: NTOMBI MASANGO
Date: 15/10/2015
Surveyed by: MD MMUSHI 0136932066

T-Off Pole no: BF3/123/43
T-Off angle 69:31:42
11kV Line
406m Length of Line