


RENUMBER GVL132/13 TO GVL132/13A IN THE FIELD

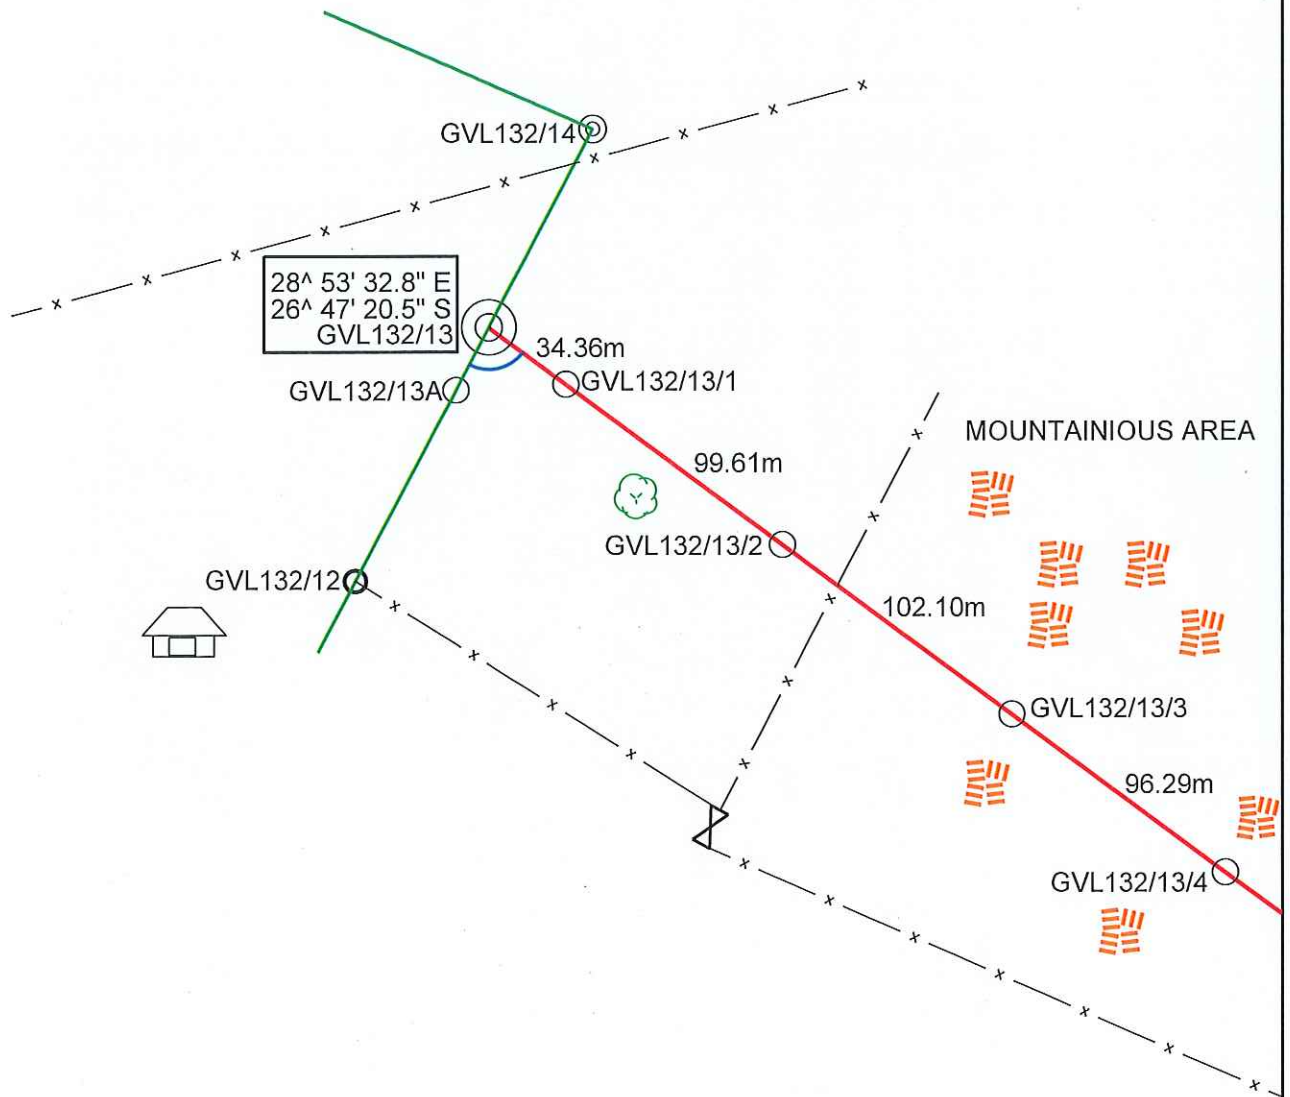

Note: RED PEGS on site indicate structure position.

PLEASE NOTE:
No protected trees/plants may be cut/trimmed/removed unless the applicable tree permit is issued and handed to the construction contractor.

PORTION 10


GROOTPAN 591 IR

16kVA Trfr.
 Project no : LEEWONTEIN ELECTRIFICATION
 NAME : ESKOM
 Drawn by : A MABESELE
 Date : 13/10/2015
 Surveyed by : Sunny(Alex) Mahlangu
 083 656 6266


T-Off Pole no:GVL132/13
 T-Off angle 81° 22' 03.64"
 11kV Line
 700.96m Length of Line



SCALE 1:2500

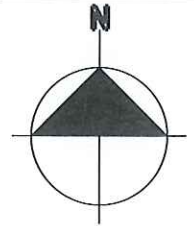

RENUMBER GVL132/13 TO GVL132/13A IN THE FIELD

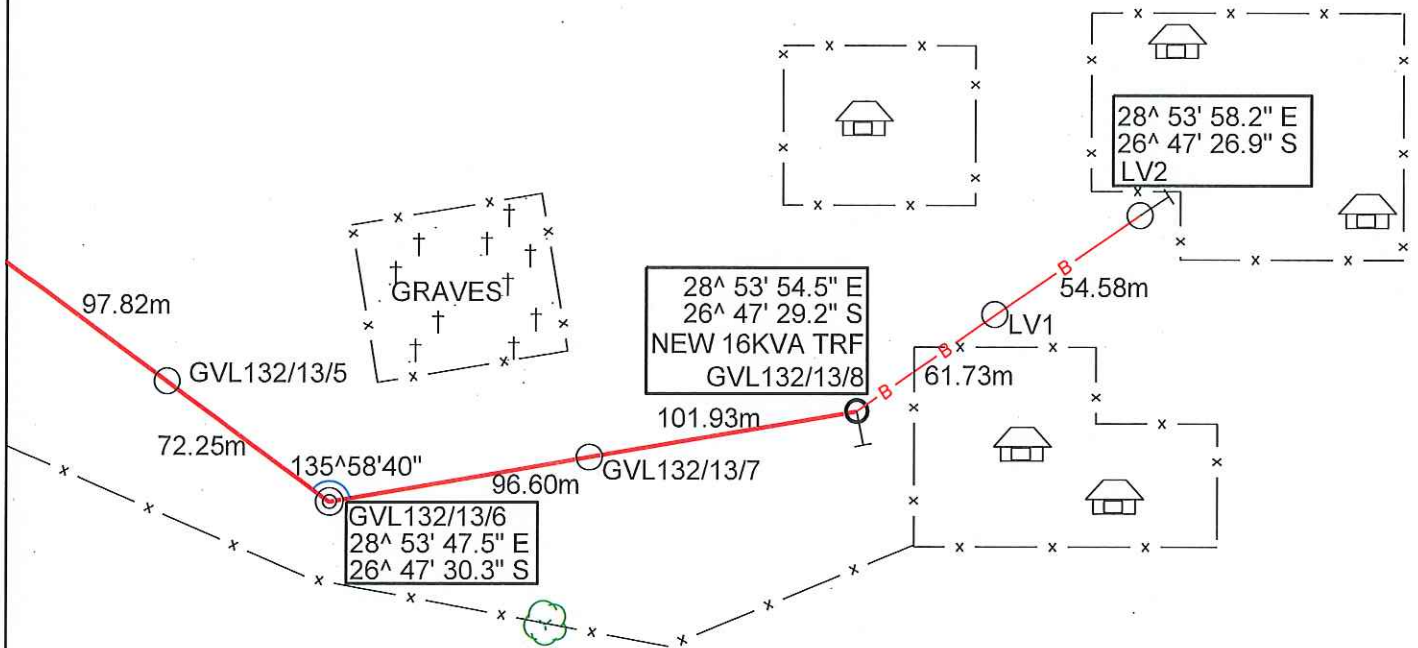

PORTION 10

GROOTPAN 591 IR

Note: RED PEGS on site indicate structure position.

PLEASE NOTE:

No protected trees/plants may be cut/trimmed/removed unless the applicable tree permit is issued and handed to the construction contractor.

16kVA Trfr.
 Project no : LEEWONTEIN ELECTRIFICATION
 NAME : ESKOM
 Drawn by : A MABESELE
 Date : 13/10/2015
 Surveyed by : Sunny(Alex) Mahlangu
 083 656 6266

T-Off Pole no: GVL132/13
 T-Off angle $81^{\circ} 22' 03.64''$
 11kV Line
 700.96m Length of Line