


Reference	CAD-Line Survey-LOU
Effective Date	15/10/2015
Revision	01

Description	Quantity
Shrubs > 40 cm	4
Trees	4
Trees to Trim	4
Bushclearing required (m)	765

ERF 2060 THOHYANDOU C (PARK)

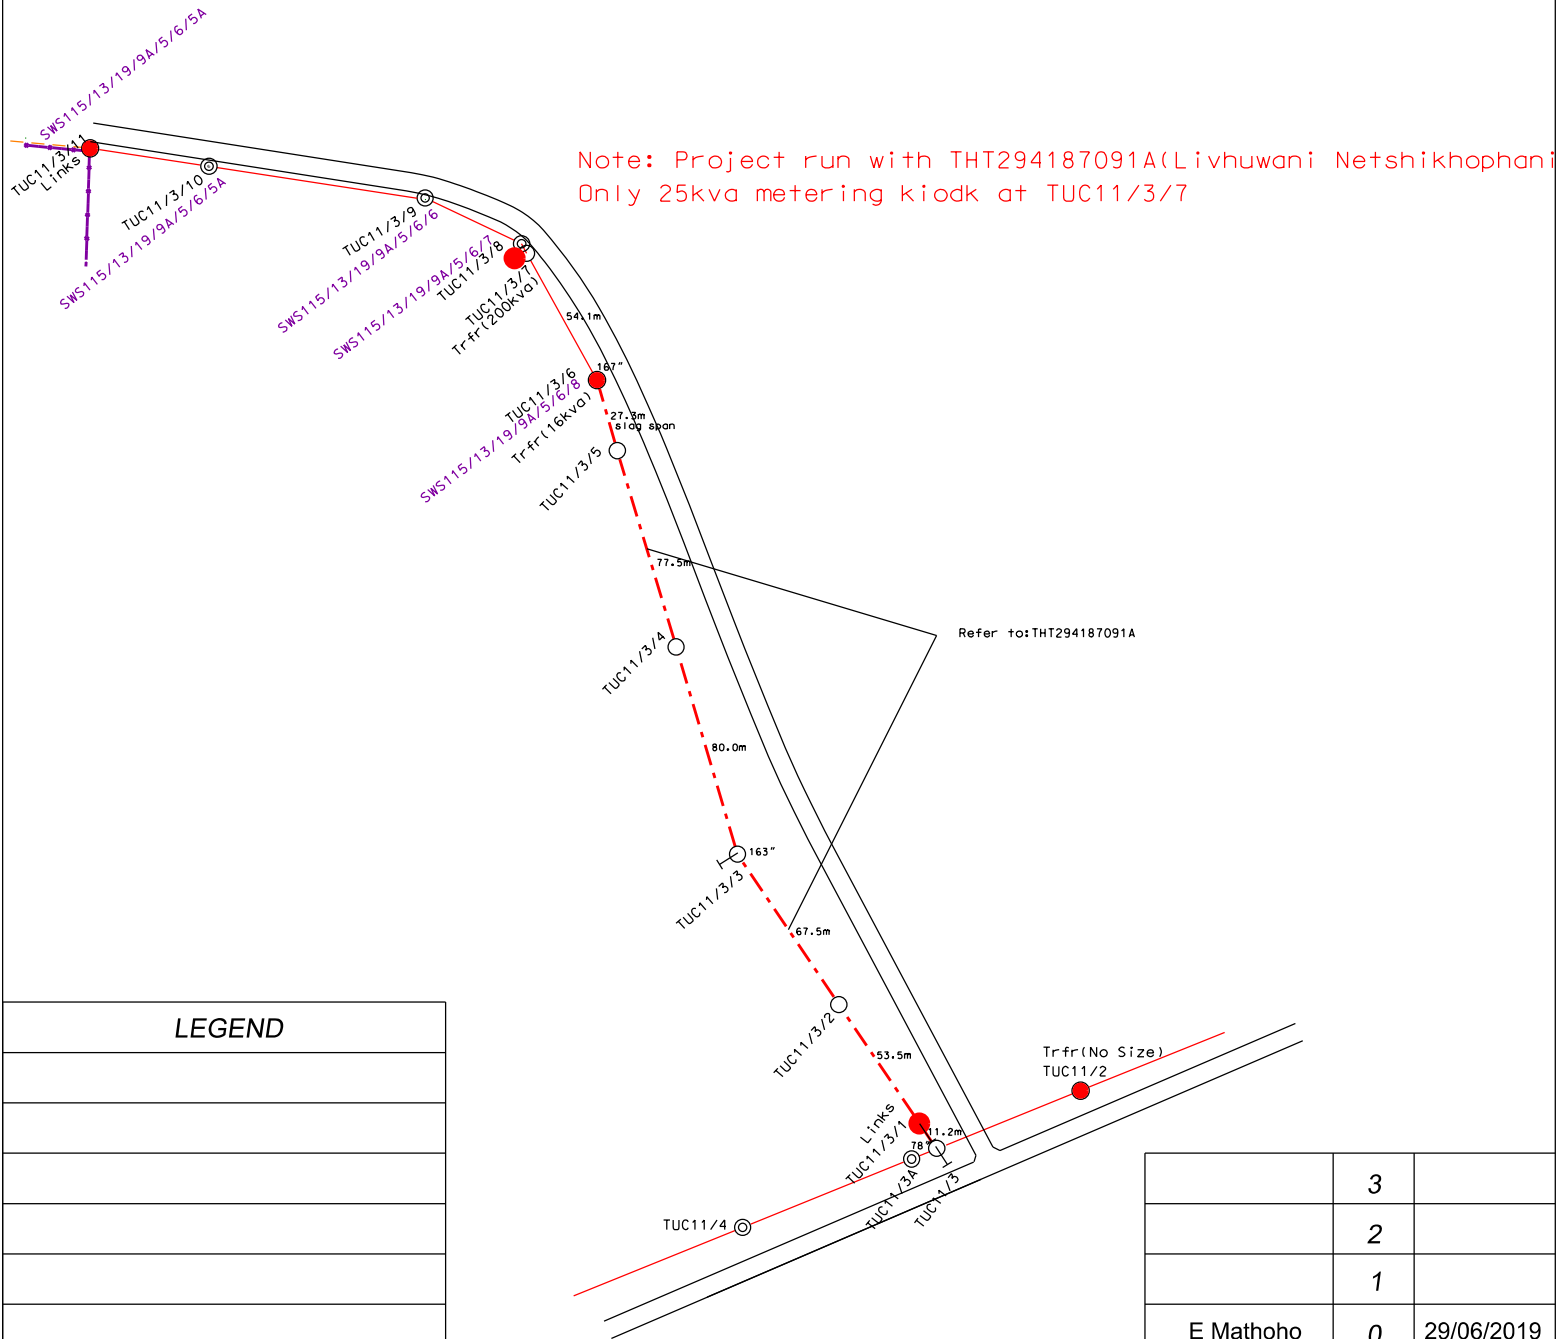

LEGEND

	3	
	2	
	1	
E Mathoho	0	29/06/2019
SURVEYOR	REV	SURVEY DATE

FEEDER: Thohoyandou/Univecity 11Kv	CUSTOMER: Maphula Freddy	<p>THIS DRAWING IS THE PROPERTY OF Eskom Disclaimer: Eskom is not responsible for any errors displayed on this drawing</p>
PROJECT NO: THT256397813A	PROPERTY: Marude secondary school(Park)	
CONDUCTOR: [Fox 3 Ph]	ERF 2060 Thohoyandou C	
LENGTH OF LINE: 316.3m	CONTACT DETAILS	
SURVEYOR: E Mathoho	SCALE: [1:2 500]	PAGE: [1] of [1]
DRAUGHTSPERSON: E Mathoho		