


Reference	CAD-Line Survey-LOU
Effective Date	15/10/2015
Revision	01

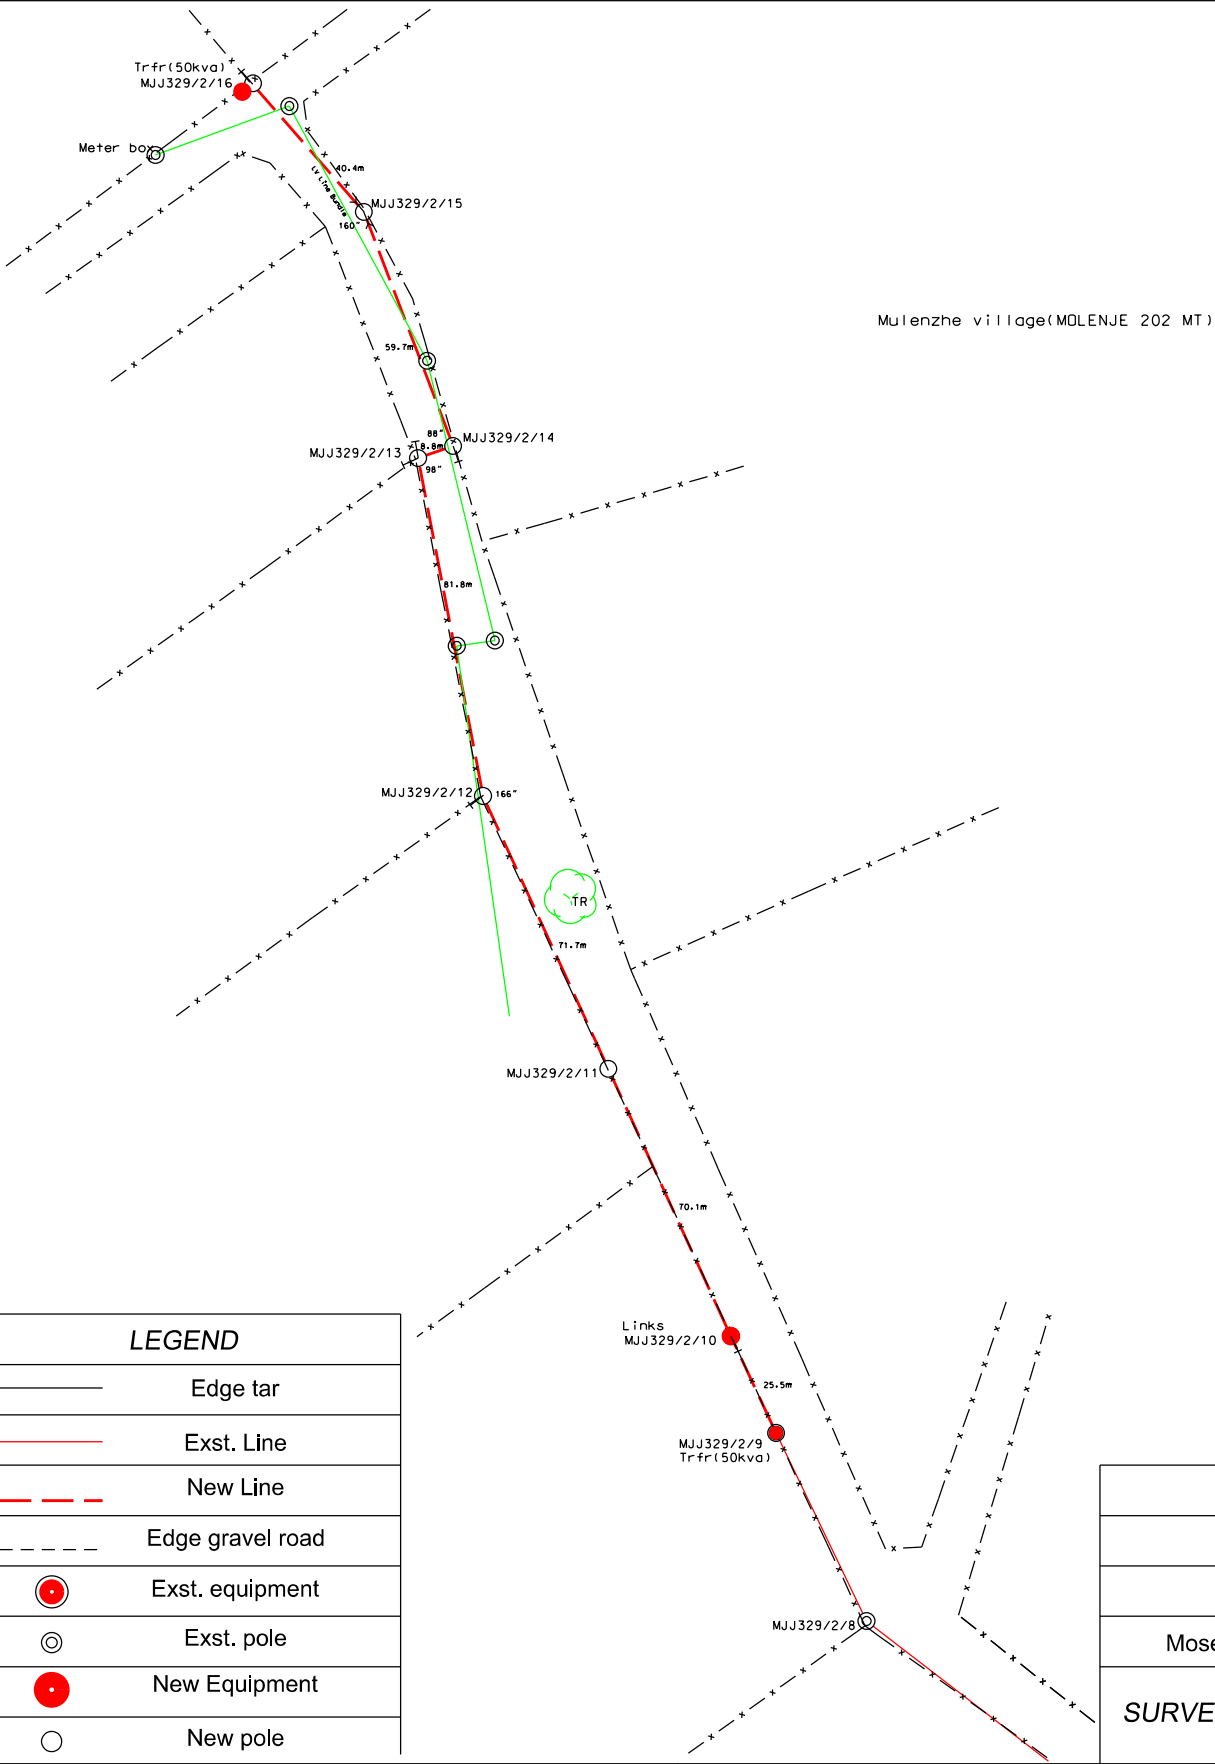

LEGEND	
	Edge tar
	Exst. Line
	New Line
	Edge gravel road
	Exst. equipment
	Exst. pole
	New Equipment
	New pole

	3	
	2	
	1	
Moses	0	05/06/2019
SURVEYOR	REV	SURVEY DATE

FEEDER: Malamulele/Jimmy Jones 22kv
PROJECT NO: THT293566146
CONDUCTOR: [Fox 3 Ph]
LENGTH OF LINE: 357.9m
SURVEYOR: Moses
DRAUGHTSPERSON: Moses

CUSTOMER: Masianungu Grace
PROPERTY: Farm MOLENJE 202 MT
CONTACT DETAILS
SCALE: [1:2 500]
PAGE: [1] of [1]

THIS DRAWING IS THE PROPERTY OF Eskom
Disclaimer: Eskom is not responsible for any errors displayed on this drawing