


Reference	CAD-Line Survey-LOU
Effective Date	15/10/2015
Revision	01

Description	Quantity
Shrubs > 40 cm	
Trees	
Trees to Trim	CUT THORN BUSH
Bushclearing required (m)	THORN BUSH CLEARING NEEDED

SPANPLAN

SENTHIMULA'S LOCATION 291 LS

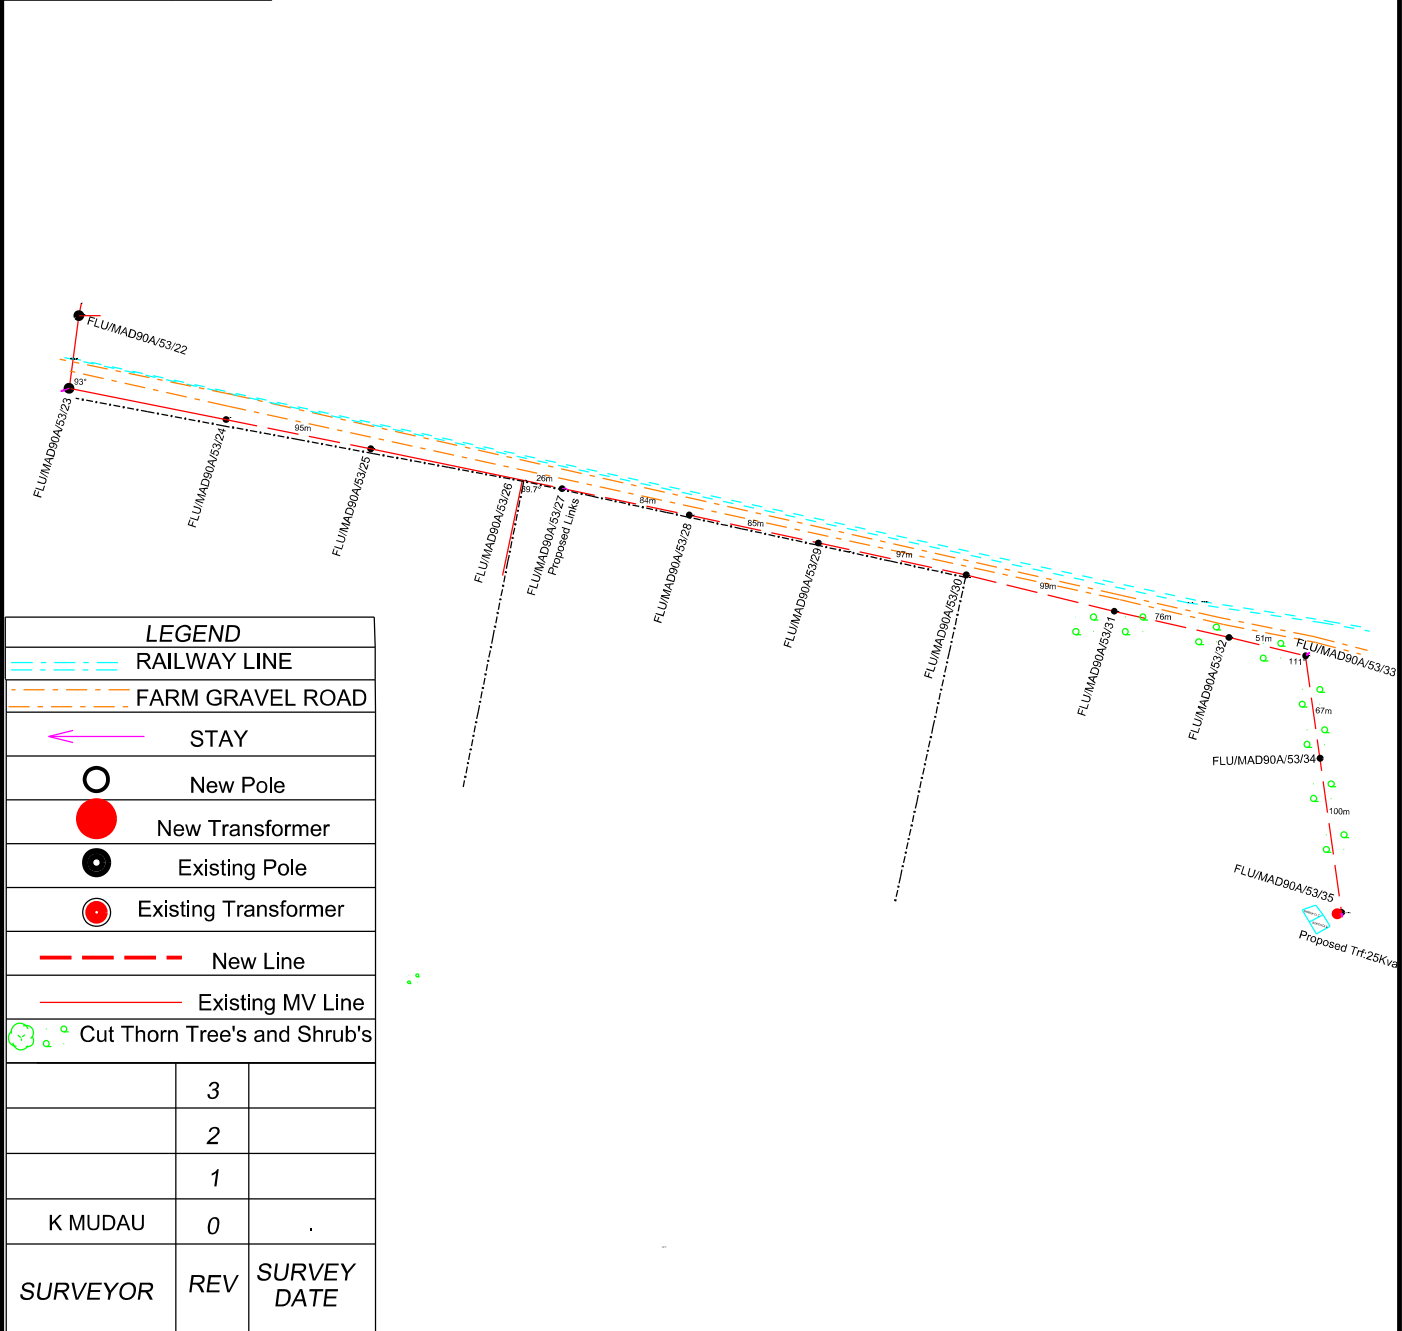

FEEDER:	MADABANI
PROJECT NO:	THT354756346
CONDUCTOR:	FOX
LENGTH OF LINE:	687m
SURVEYOR:	KHATHU
DRAUGHTSPERSON:	KHATHU

CUSTOMER:	VHEMBE DISTRICT MUNICIPALITY MURALENI BOREHOLE
PROPERTY:	SENTHIMULA'S LOCATION 291 LS
CONTACT DETAILS	
SCALE:	[1:2 500]
PAGE:	[1] of [1]

THIS DRAWING IS THE PROPERTY OF ESKOM
Disclaimer: Eskom is not responsible for any errors displayed on this drawing