


Reference	CAD-Line Survey-LOU
Effective Date	15/10/2015
Revision	01

Description	Quantity
Shrubs > 40 cm	
Trees	
Trees to Trim	1
Bushclearing required (m)	765

Tshino village(Portion 11 of the farm SCHUYNSHOOGTE 29 LT)

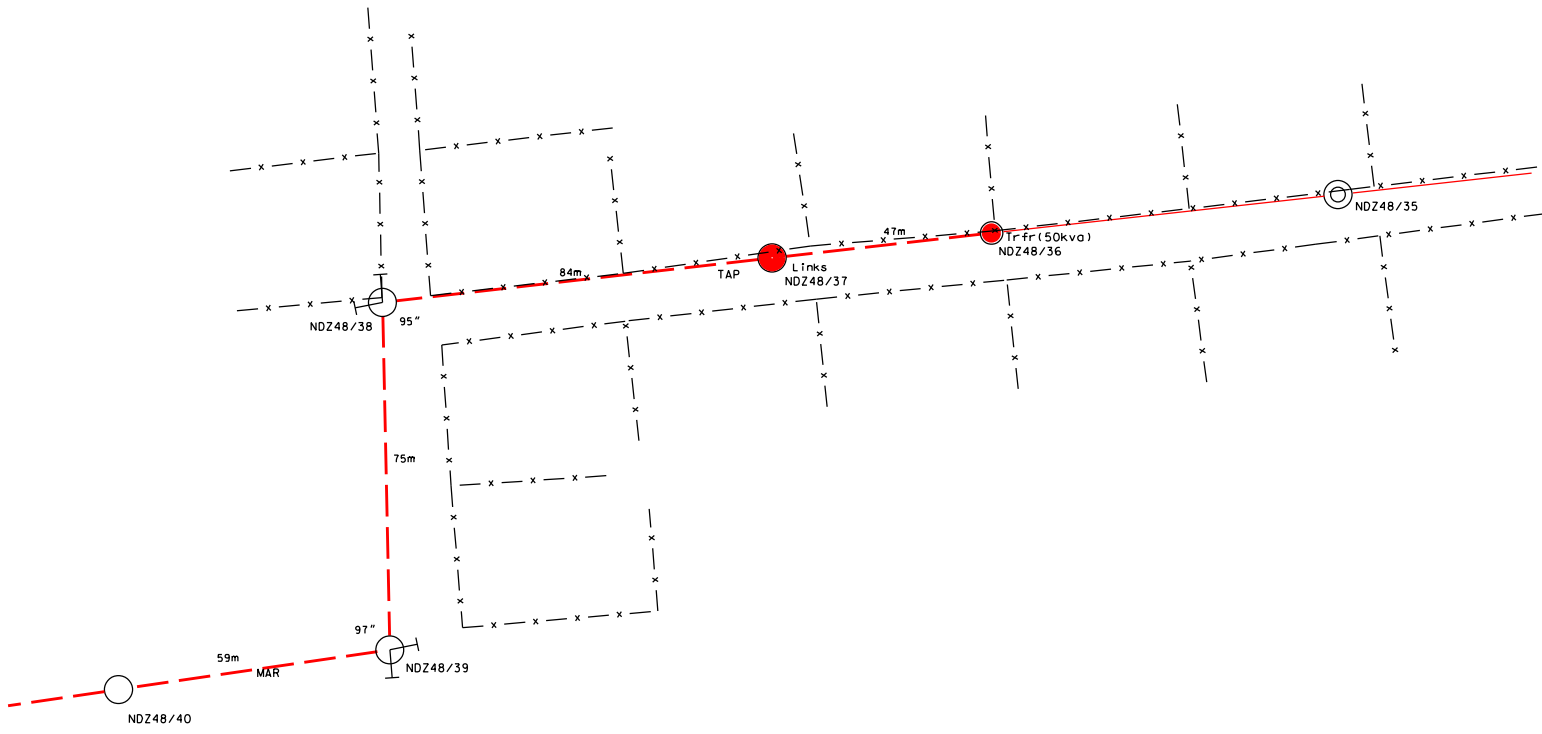

LEGEND

	Edge tar
	Exst. Line
	New Line
	Edge gravel road
	Exst. equipment
	Exst. pole
	New Equipment
	New pole

	3	
	2	
	1	
Moses	0	20/08/2020
SURVEYOR	REV	SURVEY DATE

FEEDER: Nesengani/Dzwerani 11kv	CUSTOMER: Ranola Trading and Projects
PROJECT NO: THT363514003	
CONDUCTOR: [Fox 3 Ph]	PROPERTY: Farm of SCHUYNSHOOTE 29 LT
LENGTH OF LINE: 1240.38m and 77m bundle	
SURVEYOR: Moses	CONTACT DETAILS
DRAUGHTSPERSON: Moses	

SCALE: [1:2 500]	PAGE: [1] of 4
-------------------------	-----------------------



THIS DRAWING IS THE PROPERTY OF Eskom
Disclaimer: Eskom is not responsible for any errors displayed on this drawing