


Reference	CAD-Line Survey-LOU
Effective Date	15/10/2015
Revision	01

Description	Quantity
Shrubs > 40 cm	
Trees	4
Trees to Trim	
Bushclearing required (m)	

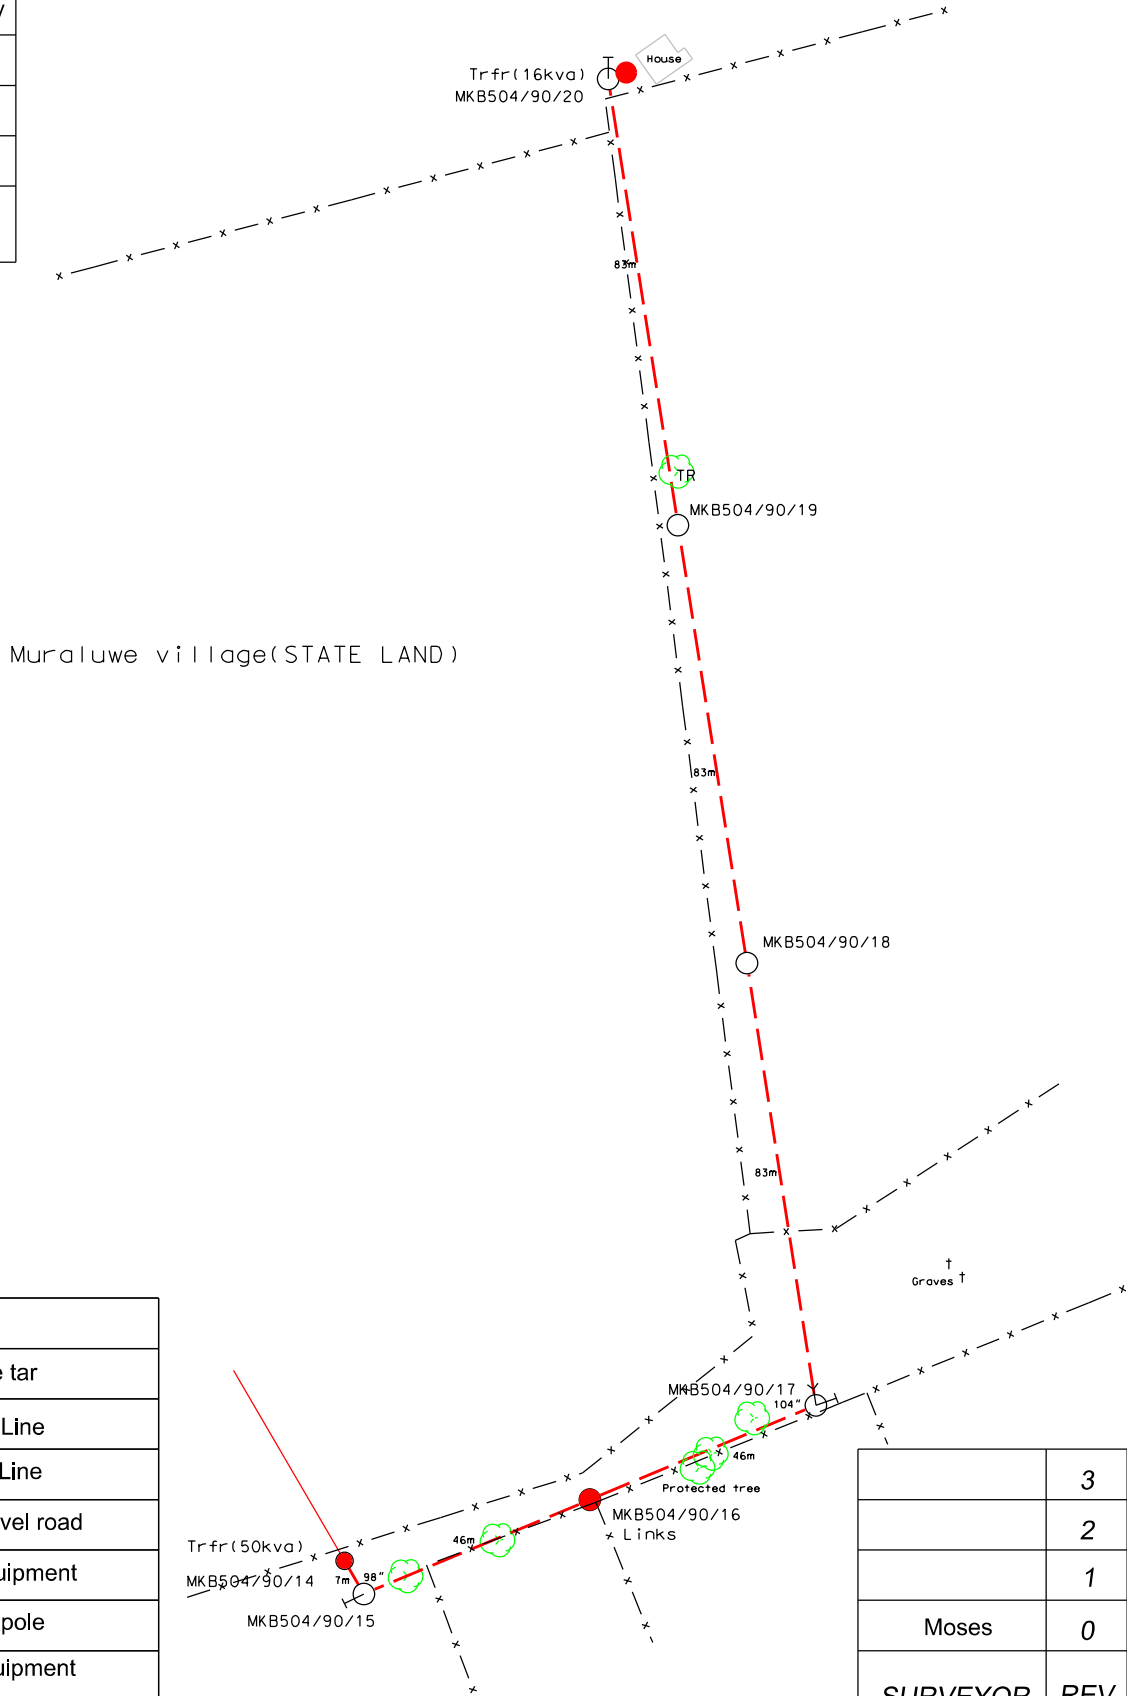

LEGEND	
	Edge tar
	Exst. Line
	New Line
	Edge gravel road
	Exst. equipment
	Exst. pole
	New Equipment
	New pole

	3	
	2	
	1	
Moses	0	[14/10/2015]
SURVEYOR	REV	SURVEY DATE

FEEDER: Makonde/Mabila 22kv
PROJECT NO: THT364966379
CONDUCTOR: [Fox 2 Ph]
LENGTH OF LINE: 348.30m
SURVEYOR: Moses
DRAUGHTSPERSON: Moses

CUSTOMER: Netshipale
PROPERTY: STATE LAND
CONTACT DETAILS
SCALE: [1:2 500]
PAGE: [1] of [1]

THIS DRAWING IS THE PROPERTY OF Eskom
Disclaimer: Eskom is not responsible for any errors displayed on this drawing