


Reference	CAD-Line Survey-LOU
Effective Date	15/10/2015
Revision	01

Description	Quantity
Shrubs > 40 cm	
Trees	
Trees to Trim	
Bushclearing required (m)	80

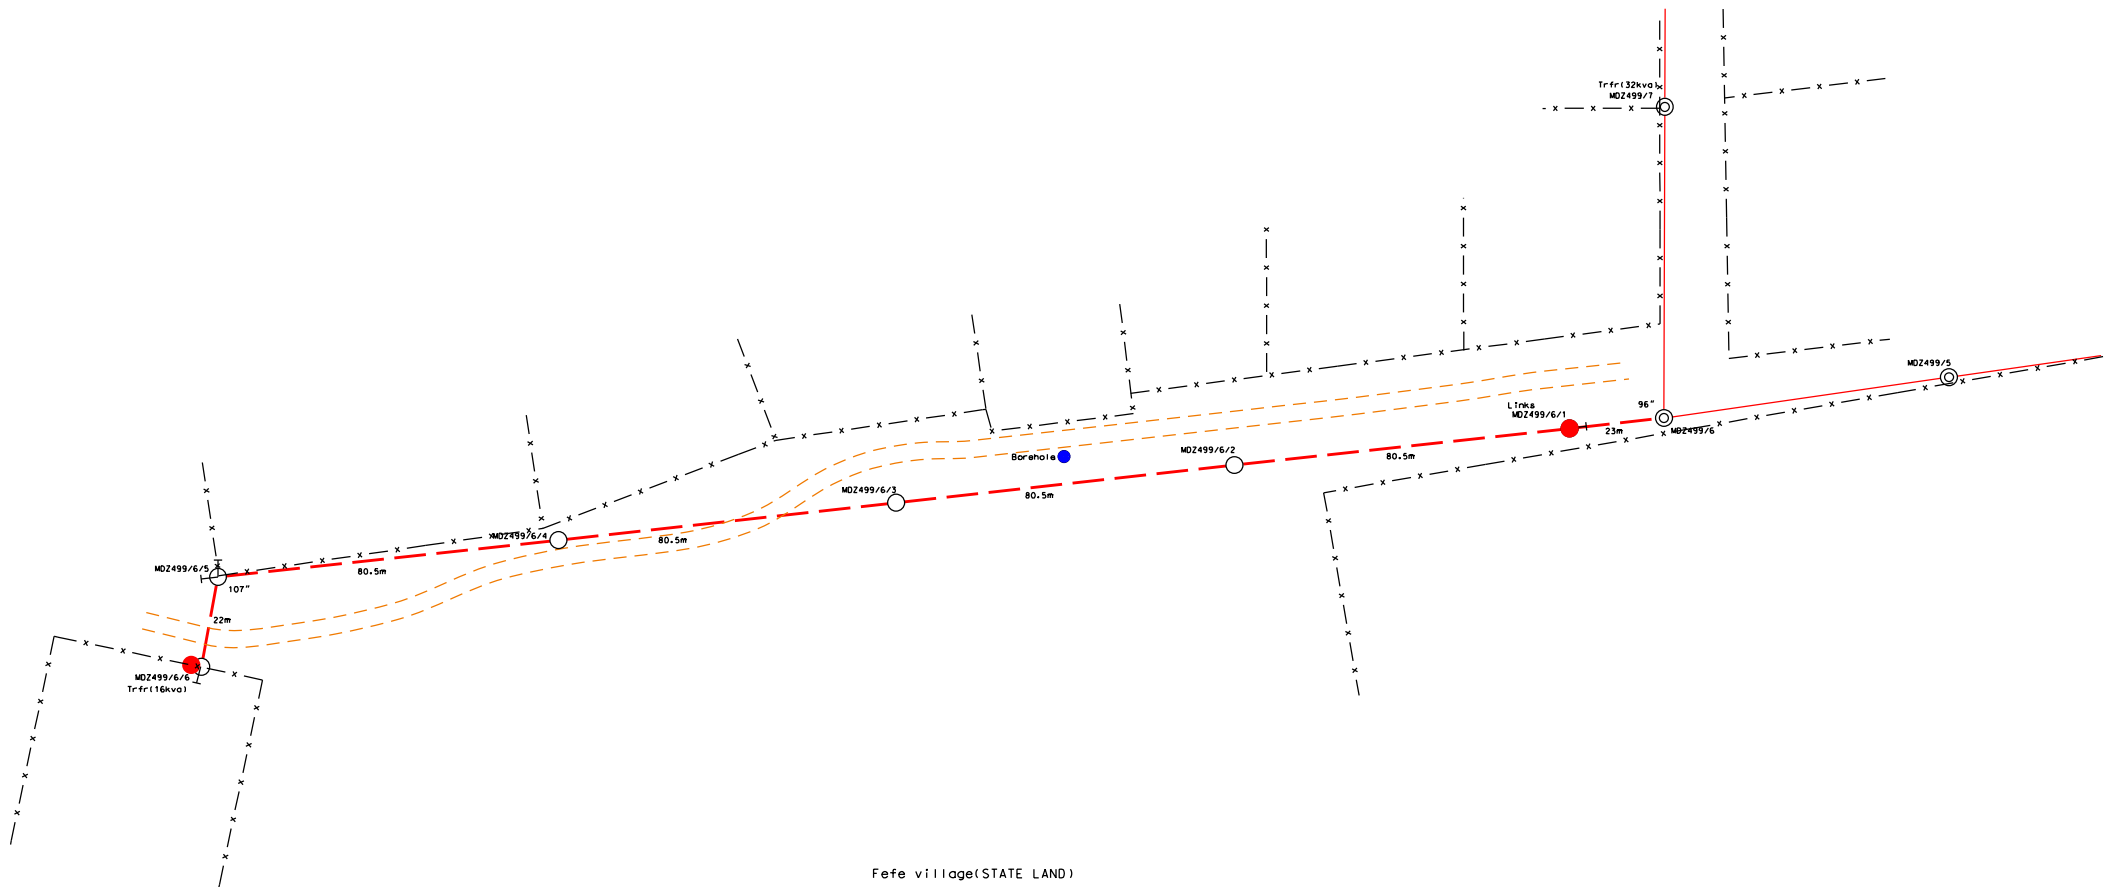

LEGEND

	Edge tar
	Exst. Line
	New Line
	Edge gravel road
	Exst. equipment
	Exst. pole
	New Equipment
	New pole

	3	
	2	
	1	
Moses	0	12/10/2020
SURVEYOR	REV	SURVEY DATE

FEEDER: Makonde/Dzimaulwi 22kv

CUSTOMER: Muzila T

PROJECT NO: THT370579122

CONDUCTOR: Fox 3 Ph]

PROPERTY: STATE LAND

LENGTH OF LINE: 366.26m

SURVEYOR: Moses

CONTACT DETAILS

DRAUGHTSPERSON: Moses

SCALE: [1:2 500]

PAGE: [1] of [1]



THIS DRAWING IS THE PROPERTY OF ESKOM
Disclaimer: Eskom is not responsible for any errors displayed on this drawing